

90 Whitfield
Street

Fitzrovia W1

Derwent London, Your Landlord

We are London's leading specialist in crafting design-led, sustainable workplaces that inspire, enhance wellbeing, and support business aspirations.

- A proven track record and expertise
- Largest central London office-focused REIT
- £5.2bn investment portfolio
- 5.3m sq ft in central London

We are a different kind of investor, developer and commercial landlord. Our strategic and considered approach focuses on the following areas, setting us apart from others:

- Innovative and inspiring architecture and design
- A personal and relationship-driven ethos
- A unique approach to service and amenity, which authentically considers the needs of the business and the individuals within our buildings
- Complimentary DL/Member benefits package for every office occupier with tangible benefits and enhanced experience of your Talent
- A commitment to sustainability in everything we do

Vision

We craft inspiring and distinctive space where people thrive.

Purpose


We design and curate long-life, low carbon, intelligent offices that contribute to London's position as a leading global city.

Values

We build long-term relationships.
We lead by design. We act with integrity.



Discover more about Derwent London and our story so far

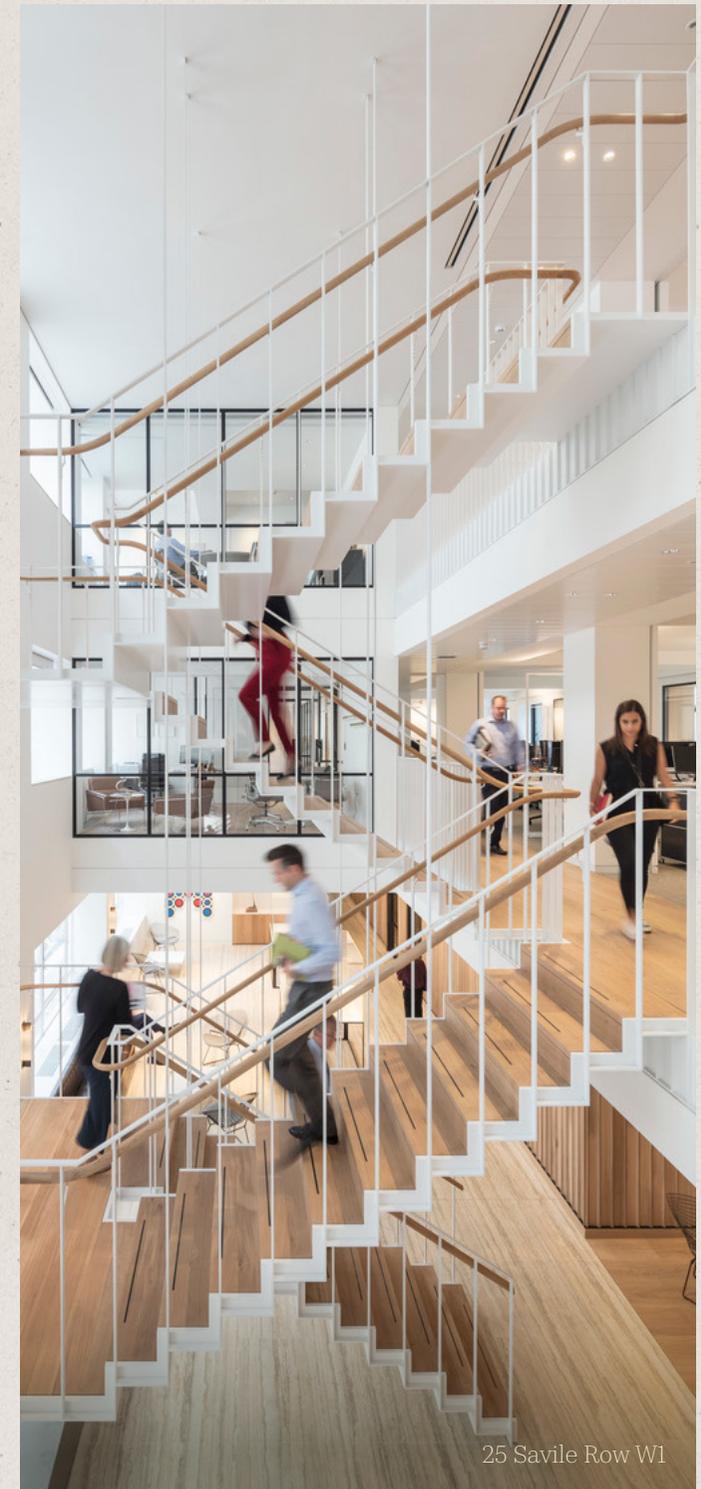

25 Savile Row W1

DL/Members by Derwent London

Derwent London Membership is a complimentary benefits package available to every occupier and their employees working in a Derwent London building. Membership status is automatic and as DL/Members, all employees can enjoy access to:

DL/Lounges

Our two Lounges, DL/78 in Fitzrovia W1 and DL/28 in Old Street EC1 for work, meetings and informal catch ups. They include:

- Communal collaboration and working areas
- Bookable meeting rooms configured to your needs
- Phone booths and library for quiet working (DL/28)
- Event / town hall space available for exclusive hire
- DL/Service café serving delicious food & drink
- All connected via the DL/App

90 Whitfield Street is a 4-minute walk from the DL/78 Lounge in Fitzrovia W1.

DL/Service

Preferential Member rates on high-quality, seasonal, food and drink at the five DL/Service cafés within our buildings and Lounges.

DL/App

An ever-growing package of exclusive benefits on the DL/App, including specially negotiated discounts from a diverse collection of businesses, local coffee shops, restaurants and wellness brands.

Member Events

A packed calendar of exciting events curated by our dedicated DL/Member Experience team.



Discover what it means to be a DL/Member

DL/MEMBERS
by DERWENT LONDON



90 Whitfield Street

Proudly occupying the corner of Maple Street and Whitfield Street in Fitzrovia, the distinctive glazed elevations of 90 Whitfield Street set a dramatic architectural tone, with a contemporary design.

12,845 sq ft of newly refurbished CAT A office space is available now on the part fourth floor. It will provide a distinctive and inspiring home for any forward-thinking business.



Corner of Maple Street and Whitfield Street

The Welcome Experience

The recently refurbished and remodelled ground floor reception creates a welcoming and stylish office entrance.

Oak panels create a backdrop behind the beautifully crafted travertine reception desk, and pops of colour in the soft furnishings add warmth and comfort to the space.



Refurbished reception with multiple breakout spaces

Key Features



Newly refurbished reception



Stunning full-height atrium



24-hour building security



Impressive floor-to-ceiling height of 3.2m to soffit



New four pipe fan coil air-conditioning in a raft system



12,845 sq ft of newly refurbished office space available on the fourth floor




End-of-journey facilities at ground floor:
- 54 x cycle bays
- Shower facilities



EPC Rating 'B'



Complimentary DL/Member benefits, with access to two Members' lounges, including DL/78 in Fitzrovia W1

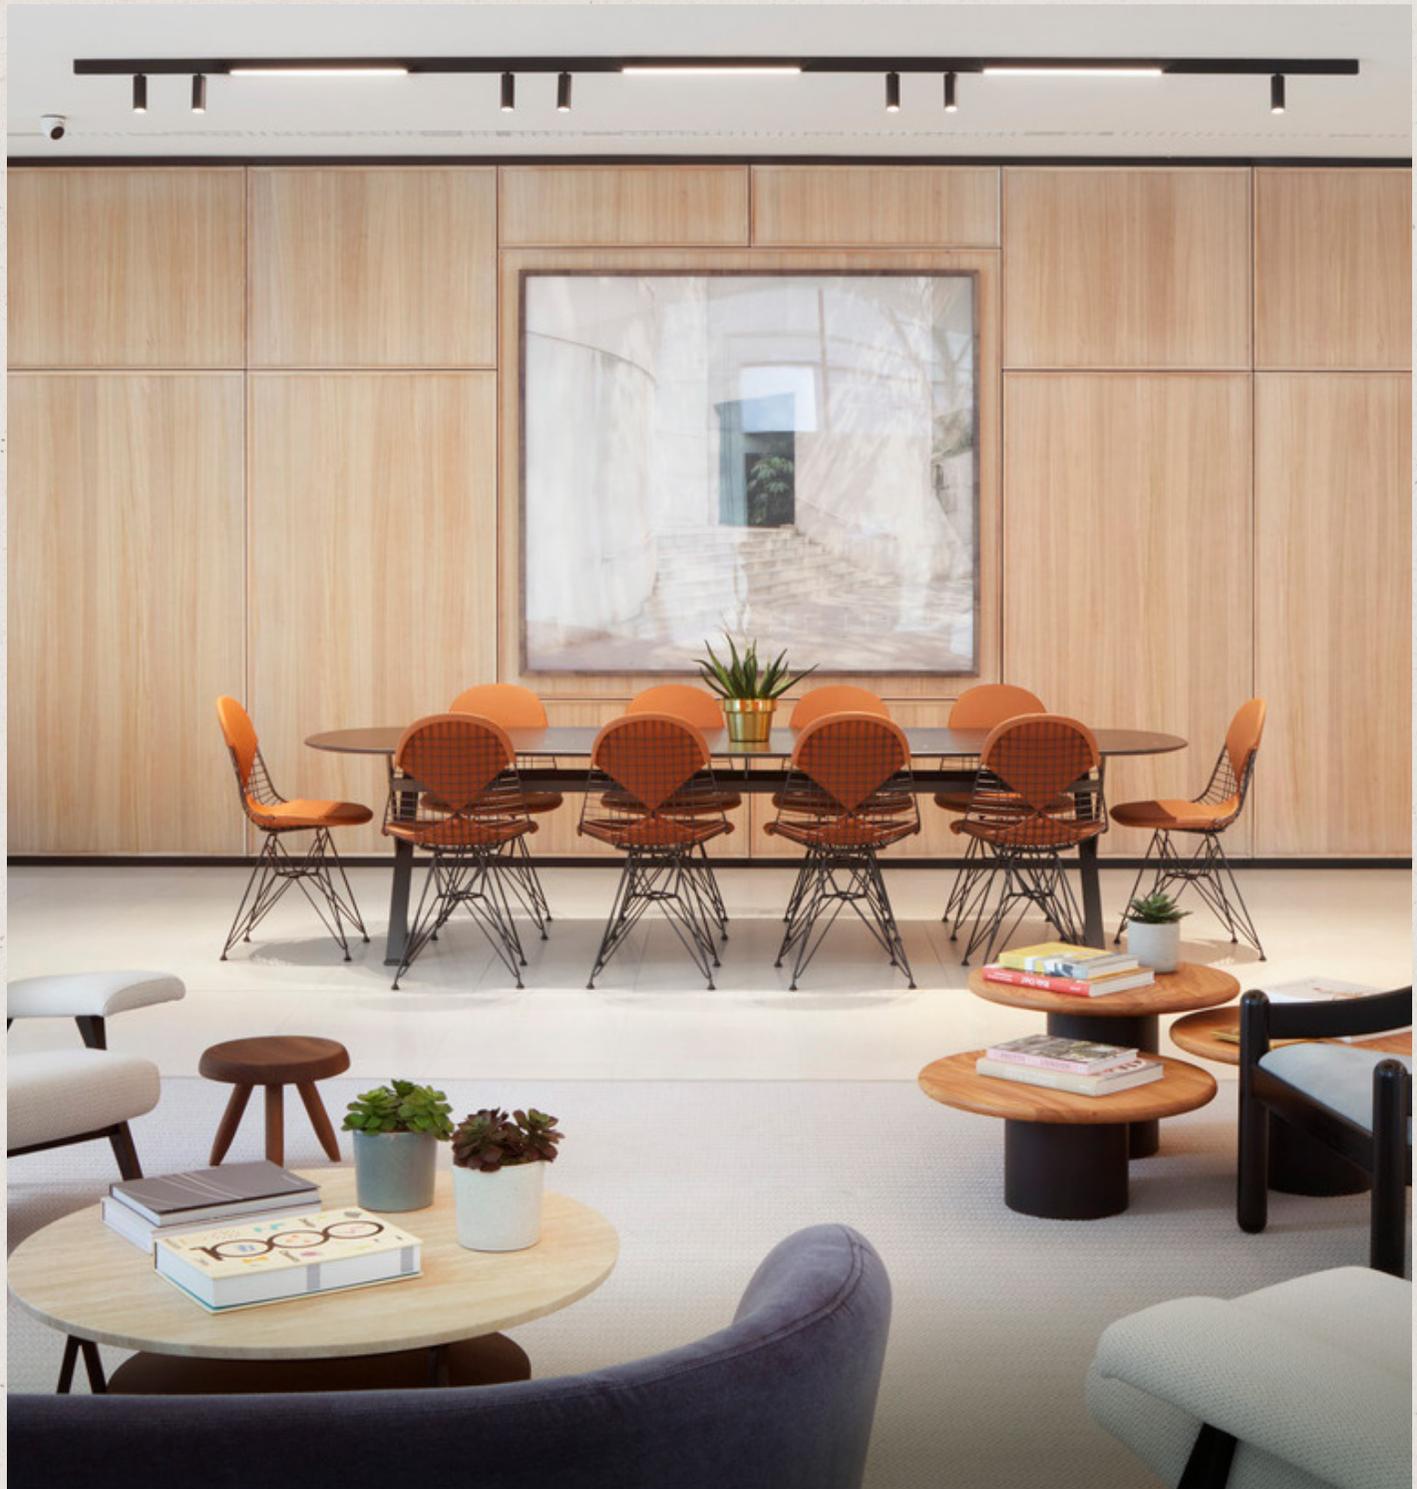


Fourth Floor

12,845 sq ft / 1,193 sq m

Maple Street

Whitfield Street

Let to OSB Group

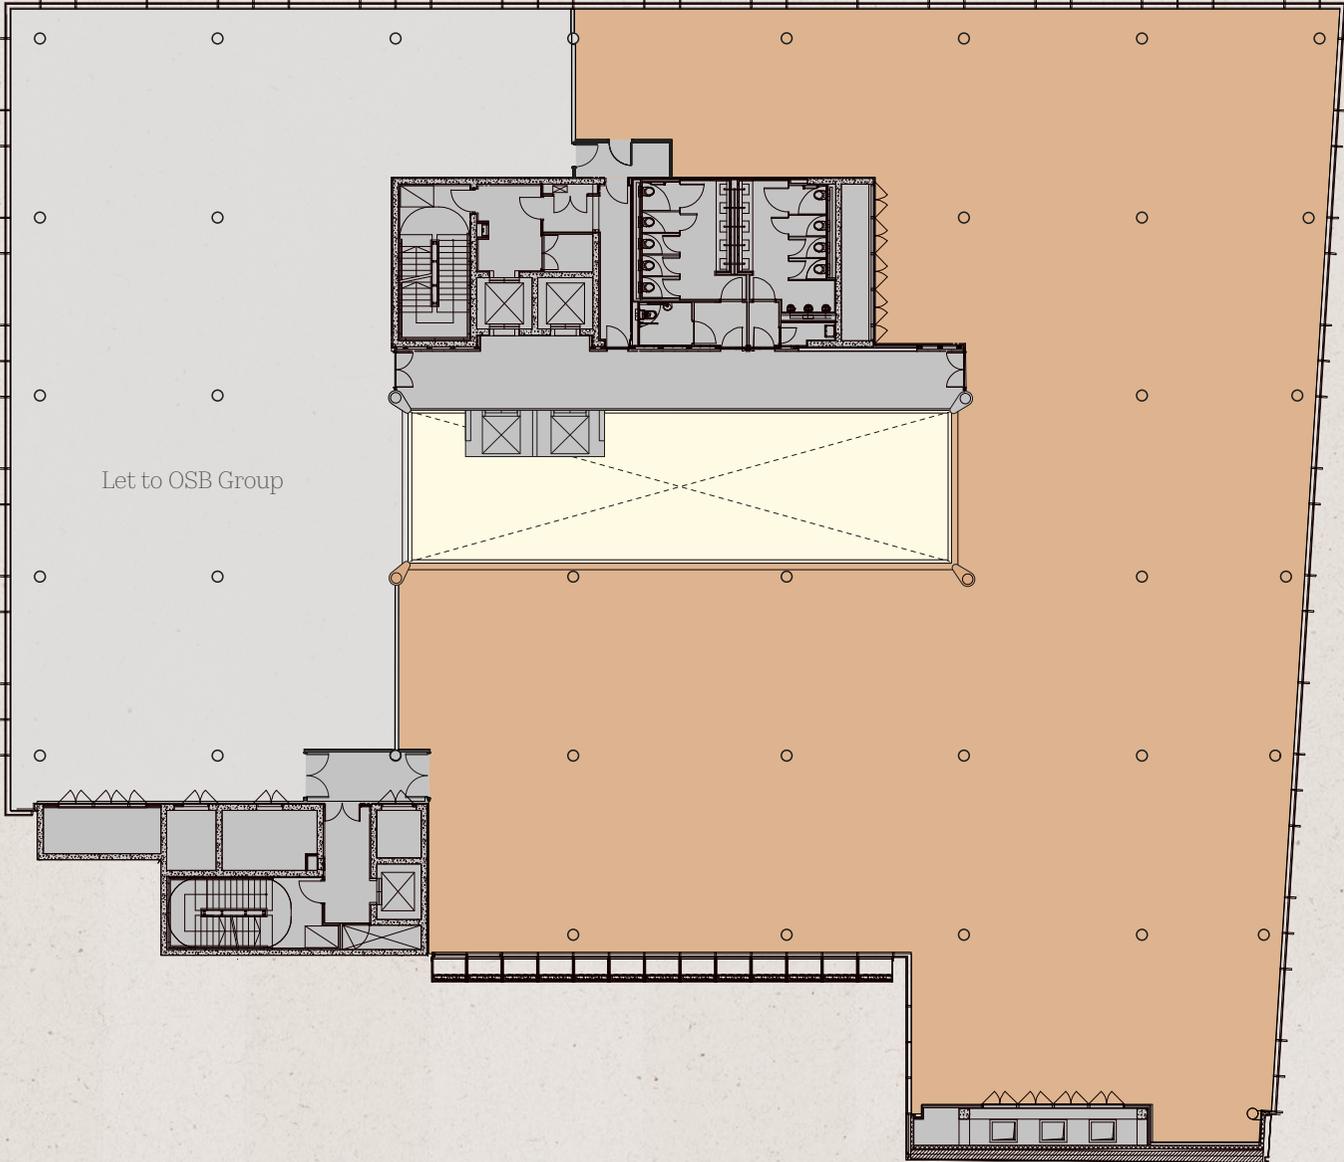


- Demise
- Common areas
- Atrium



Fourth Floor

Open Plan Layout

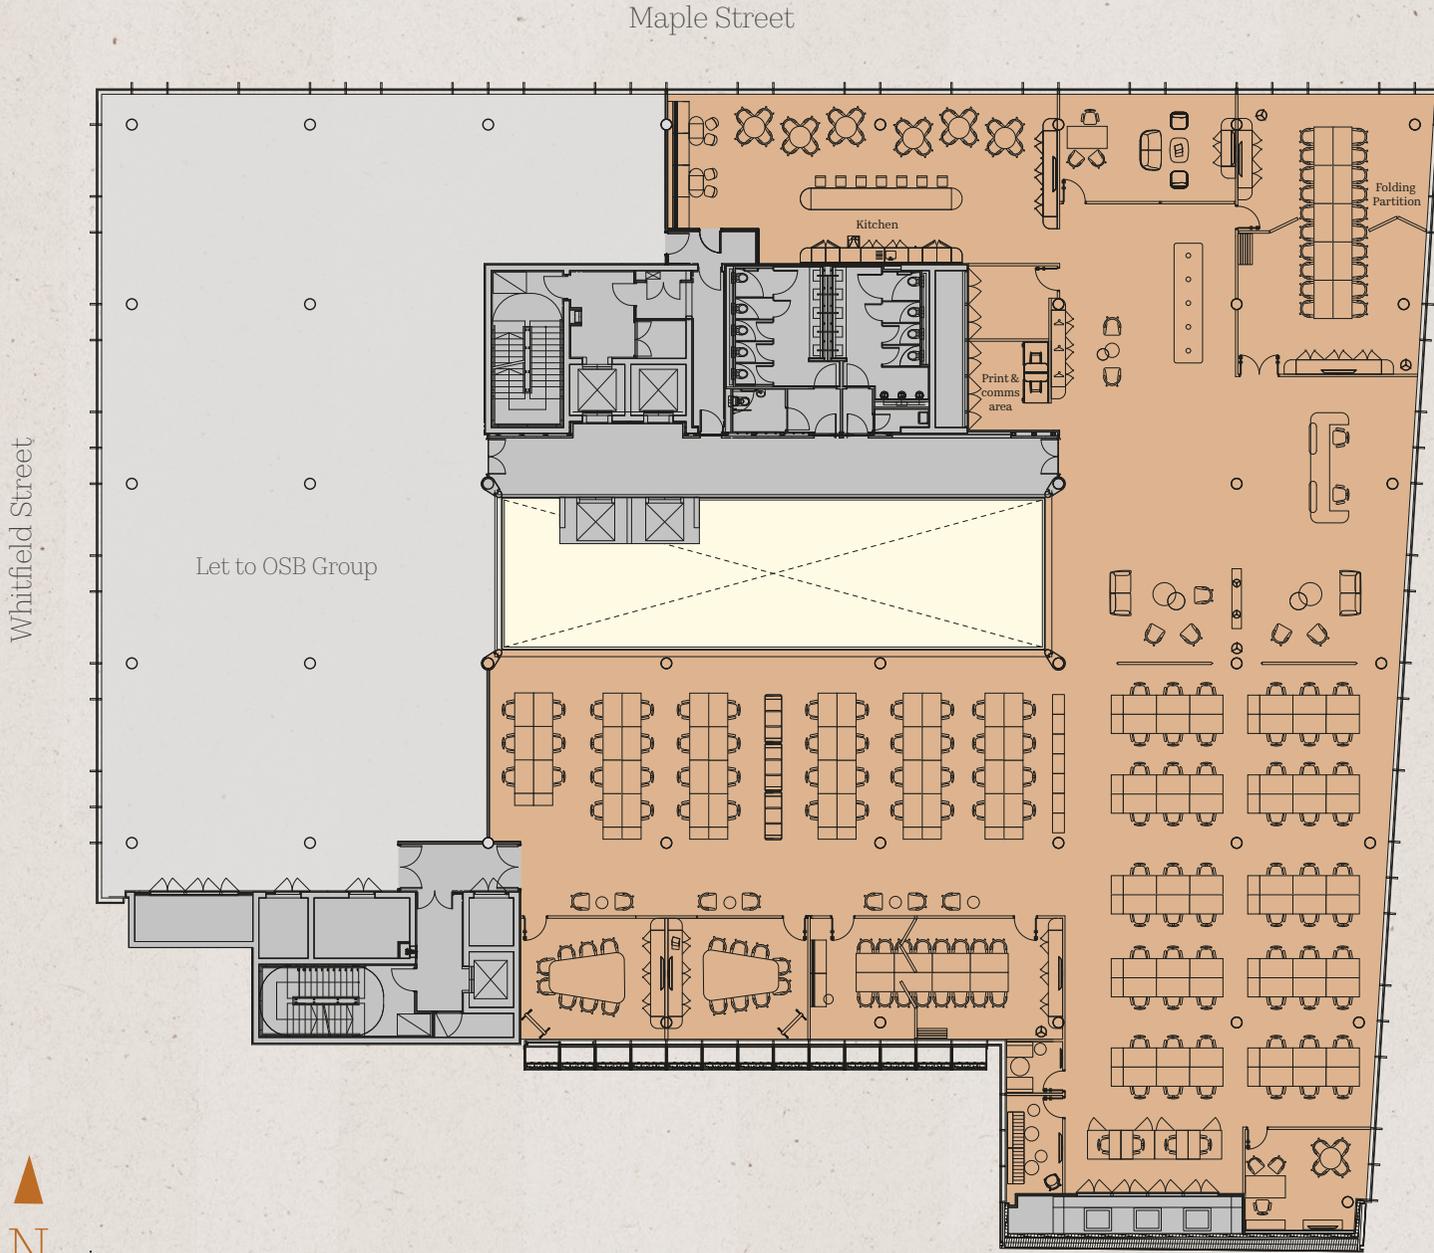

Indicative Space Planning

Office

12,845 sq ft / 1,193 sq m

Occupier density

1:10

Fitted desks	106
Private offices	2
8-person meeting rooms	2
16-person meeting room (with folding partition)	1
20-person meeting room (with folding partition)	1
Phone booths	
Breakout spaces	
Reception	

 Demise

 Common areas

 Atrium



Fourth Floor



Open plan workspace with abundant natural light

Fourth Floor



CGI: Flexible, open plan layouts with collaborative breakout spaces

On Your Doorstep



Charlotte Street Hotel



Mortimer House Kitchen



Norma

Fitzrovia boasts an impressive array of amenities other London areas strive to match. All of them are just moments away from 90 Whitfield Street, where every corner reveals hidden gems waiting to be discovered.



Tap Coffee



Rebecca Hossack Art Gallery



Fitzroy Square

Location

Within 5 minutes walk

- Arup (HQ)
- B Bagel
- Black Sheep Coffee
- Boston Consulting Group (HQ)
- Bricco e Bacco
- Carousel London
- Charlotte Street Hotel
- Dennis Publishing (HQ)
- Estée Lauder Companies (HQ)
- Gamesys (HQ)
- Heal's
- HOK International (HQ)
- Lantana
- Lionsgate Films (HQ)
- Luso (HQ)
- Moore Kingston Smith (HQ)
- Mowgli
- Mr Fogg's Botanical Tavern
- Norma
- Ousia
- Roka
- Salt Yard
- Shoop
- Six by Nico
- The&Partnership (HQ)

Within 10 minutes walk

- Chettinad
- Circolo Popolare
- Cloud 9 Cycles
- F45
- Fitness First
- PureGym
- Sainsbury's
- Store Street Espresso
- The Black Horse
- Treadwell's Books
- Waterstones

Walking times from 90 Whitfield Street to the nearest Underground stations

Warren Street		4 mins
Goodge Street		5 mins
Euston Square		6 mins
Tottenham Court Road		10 mins
Oxford Circus		15 mins



Agents

Ashwell London

Ash Sharma
ash@ashwell.london
07721 001 751

Harriet James
harrietjames@ashwell.london
07586 300 172

JLL

Alex Browning
alex.browning@jll.com
07872 107 536

James Swan
james.swan@jll.com
07763 204 714

Alex Mackay
alex.mackay@jll.com
07756 222 669

Misrepresentation Act

Whilst every effort has been made to ensure accuracy, no responsibility is taken for any error, omission or mis-statement in these particulars which do not constitute an offer or contract. No representation or warranty whatever is made or given either during negotiations or in particular by the vendor, lessors or agents Ashwell London and JLL. All figures are exclusive of rates, service charge, VAT and all other outgoings. The agents have not tested the services. All floor areas are approximate. Date of preparation January 2026.

DERWENT
LONDON

