


OPTION 1

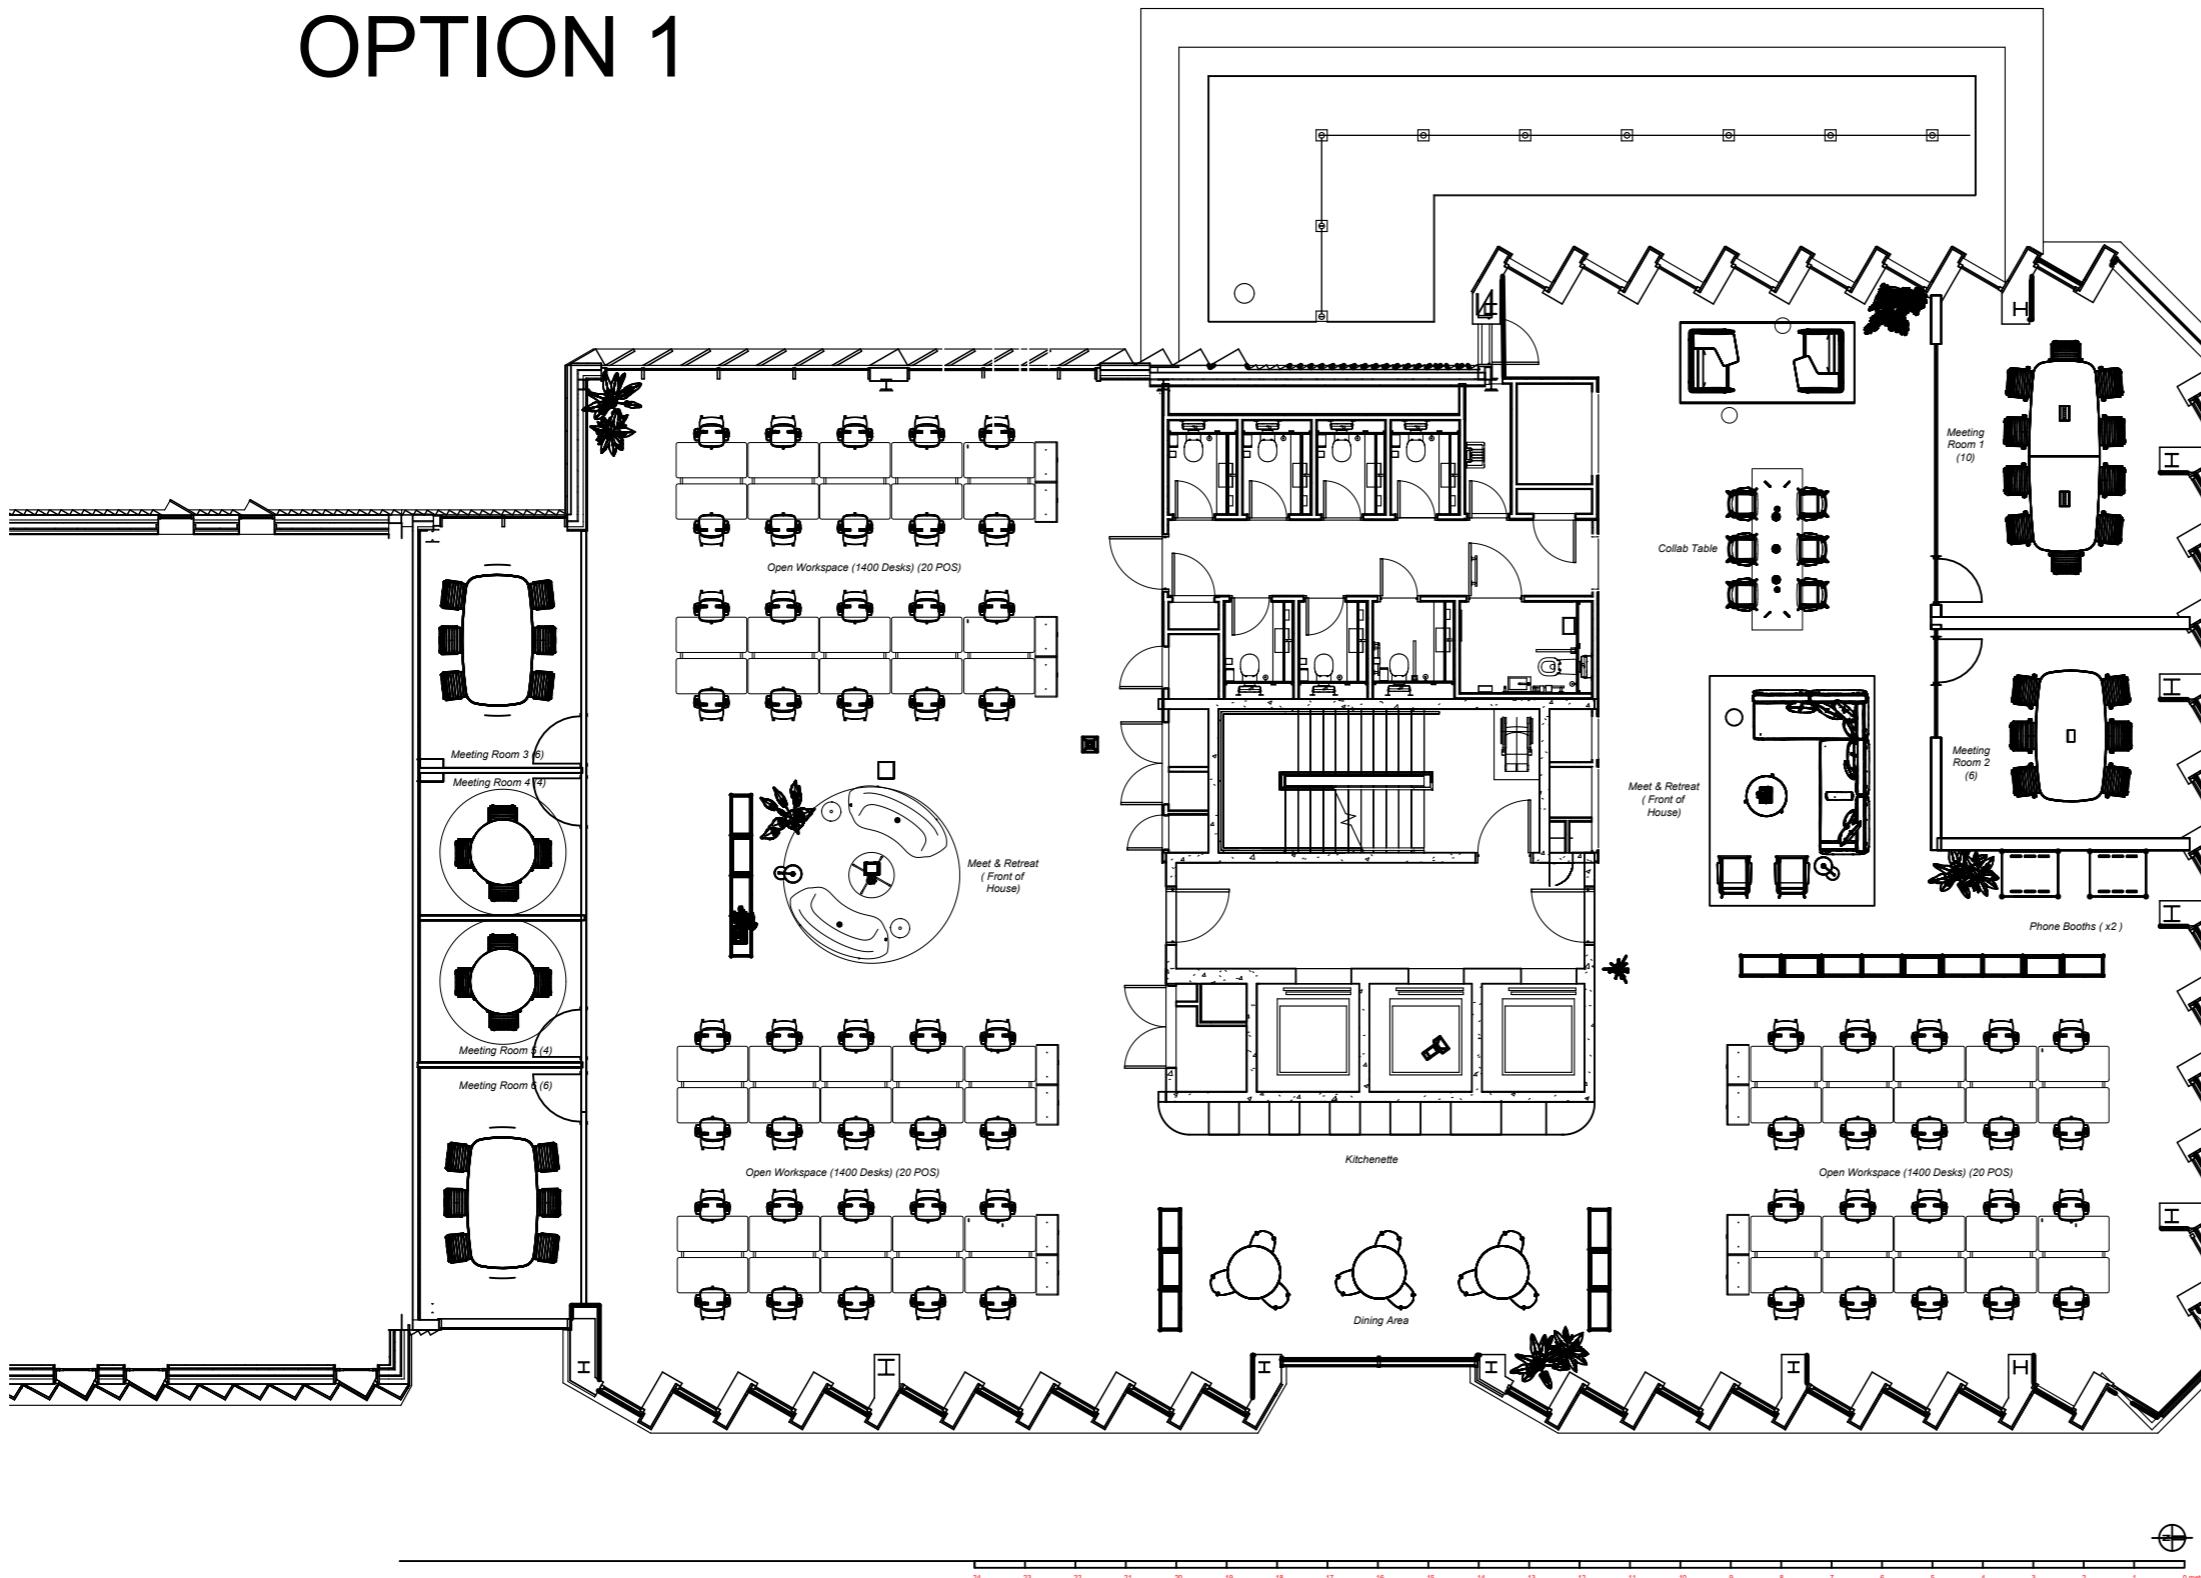

project
5259_02_01_CLI Dartriver_(02) 68 Farringdon Road

scale
M 1:150

editor
eb

title
Layout_Opt1_REV7

date
25.11.2025

format
DIN A3 landscape

vitra

this drawing is owned by vitra exclusively and protected by copyright. dimensions must always be checked on site.