

**Disclaimer**

This drawing is © Boyle & Summers and may not be reproduced, copied or altered in any way without written authority. Other than for the purposes of planning, do not scale these drawings. Use written dimensions only. All dimensions in millimeters unless otherwise stated. All dimensions to be checked on site and any discrepancies, conflicts or errors reported prior to commencement of work. This drawing is to be read in conjunction with all other related material.


**Ordinance Survey Data**

The Ordnance Survey data used in this drawing is © Crown Copyright. All rights reserved. Licence no. 100022432.


Site and plot boundaries are shown indicatively only and subject to confirmation.

**Key**


- ⊙ 4no. Bollards
- 14no. Parking Spaces Total
- 10no. Parking Spaces
- 2no. EV Parking Spaces
- 2no. Dis. Parking Spaces

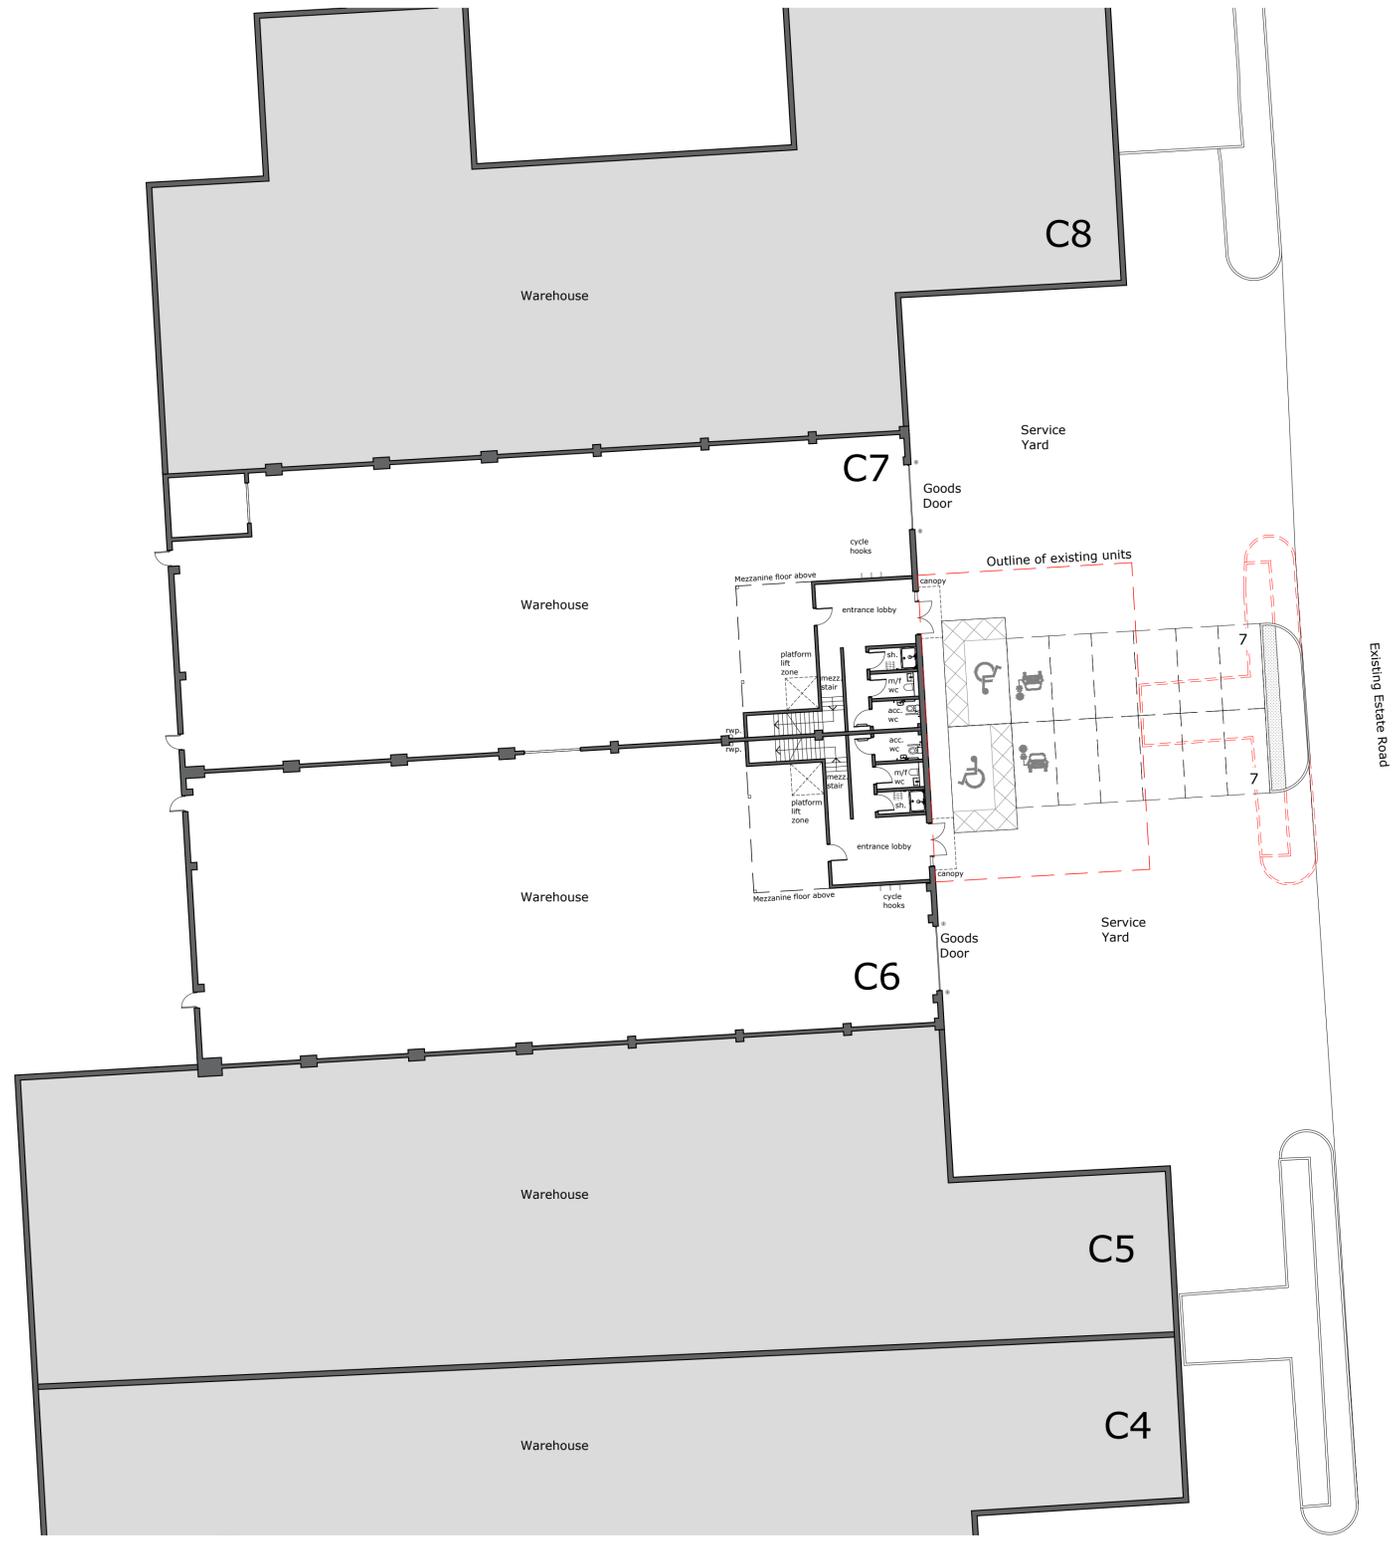

**Proposed Floor Plan**  
1:200

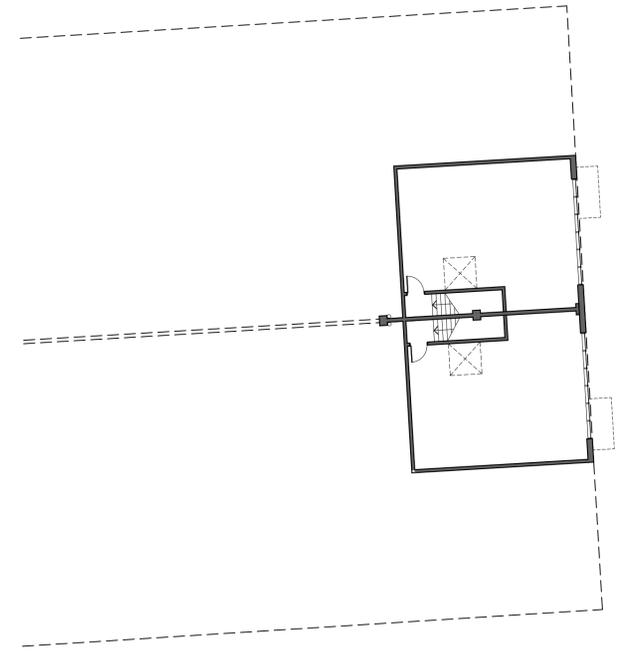

**Proposed Mezzanine Floor**  
1:200

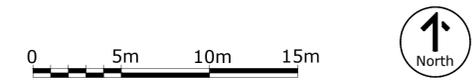

**Proposed Floor Plans**

MWT - BSL - XX - ZZ - DR - A - 2002  
 Unit C6-7 J31 Industrial Estate 24054  
 Motherwell Way, West Thurrock 1:200 @ A1  
 Orchard Street IM **PLANNING**

Suite E, Ferry House  
 Canute Road  
 Southampton  
 Hampshire  
 SO14 3FJ

023 8063 1432  
 boyleandsummers.co.uk

