


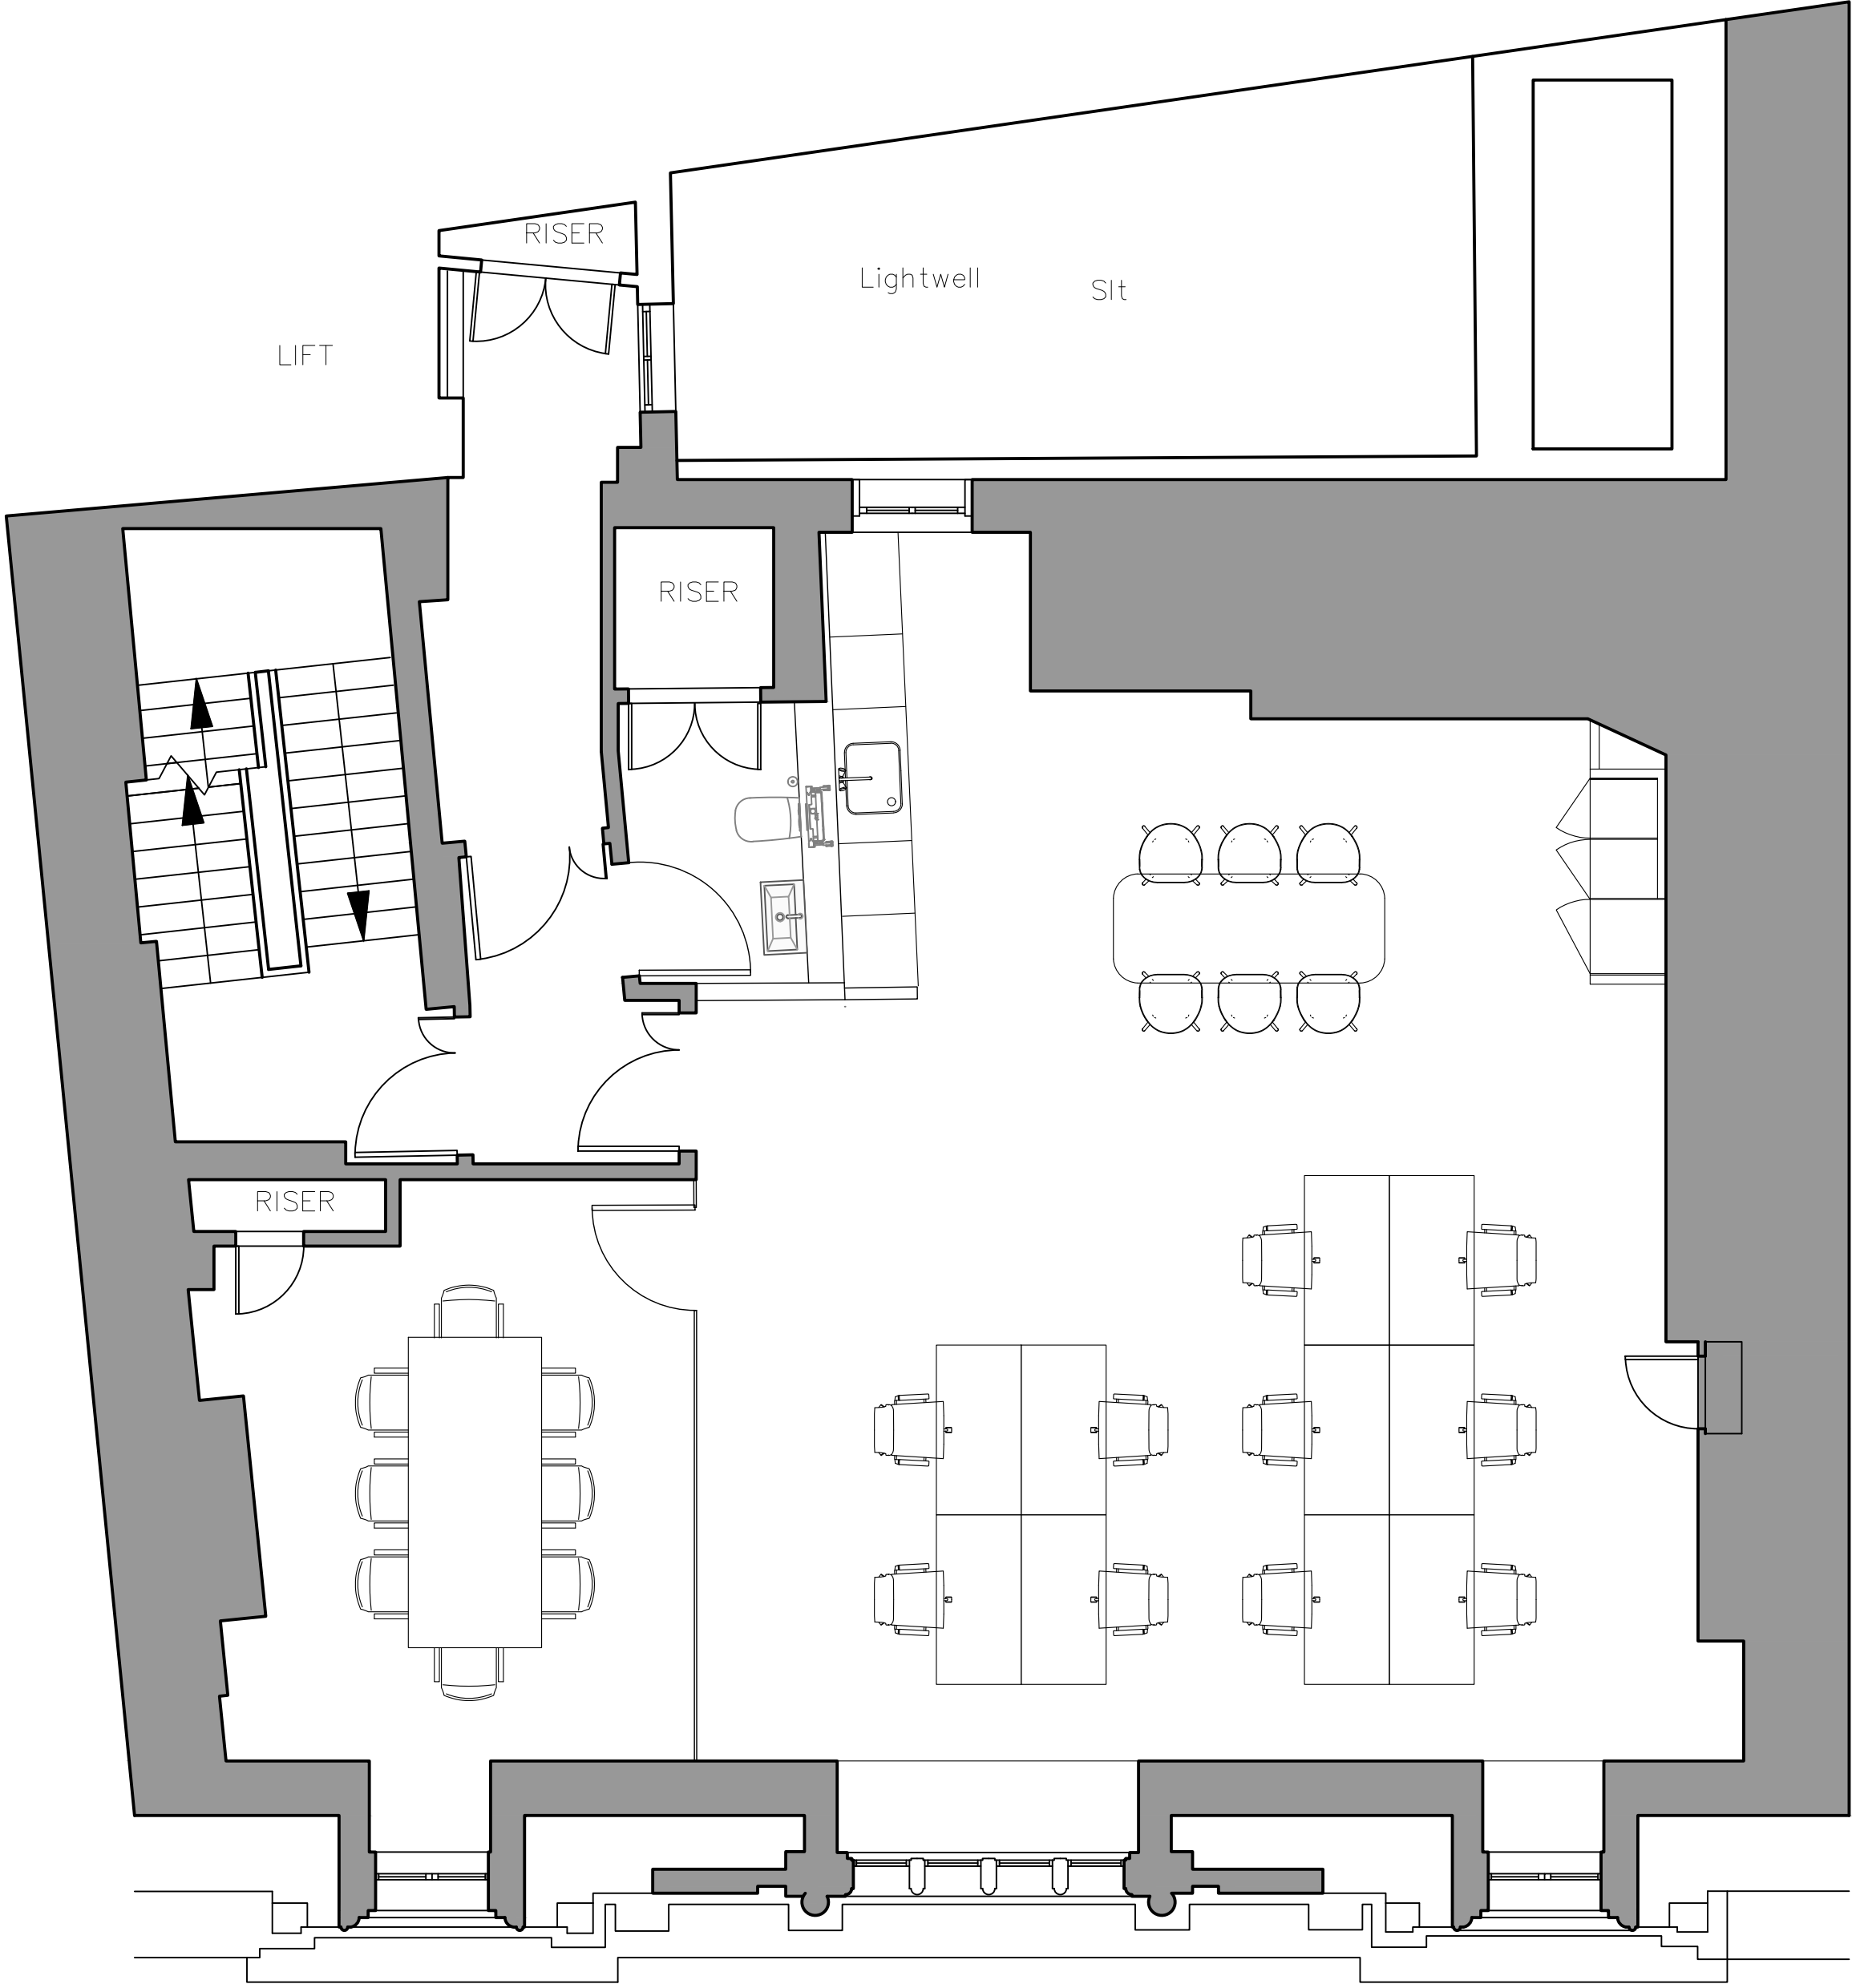

REGENT STREET

TECHNICAL FEATURES

- 91 SQM/980 SQFT
- 10 DESKS – 1400 x 700
- BREAKOUT AREA
- TEA POINT
- 8P MEETING ROOM
- INFORMAL AREA
- SUPERLOO

|     |          |                      |    |    |
|-----|----------|----------------------|----|----|
| C   |          |                      |    |    |
| B   | 28/01/21 | LAYOUT AFTER COMMENT | EN |    |
| A   | 27/01/21 | LAYOUT AFTER SURVEY  | EN | EN |
| REV | DATE     | ISSUE                | BY | CH |

FOR CONCEPT

| STATUS             | DESCRIPTION |
|--------------------|-------------|
| ISSUED FOR COMMENT |             |



|               |                                |
|---------------|--------------------------------|
| PROJECT :     | Regent Street                  |
| CLIENT :      | The Crown Estate               |
| PROJECT NO :  | J0020                          |
| DESCRIPTION : | GENERAL ARRANGEMENT<br>LEVEL 5 |
| SCALE :       | 1:50 @ A1                      |
| DRAWING No :  | J0020_GA_05_B                  |
| REVISION :    | B                              |