


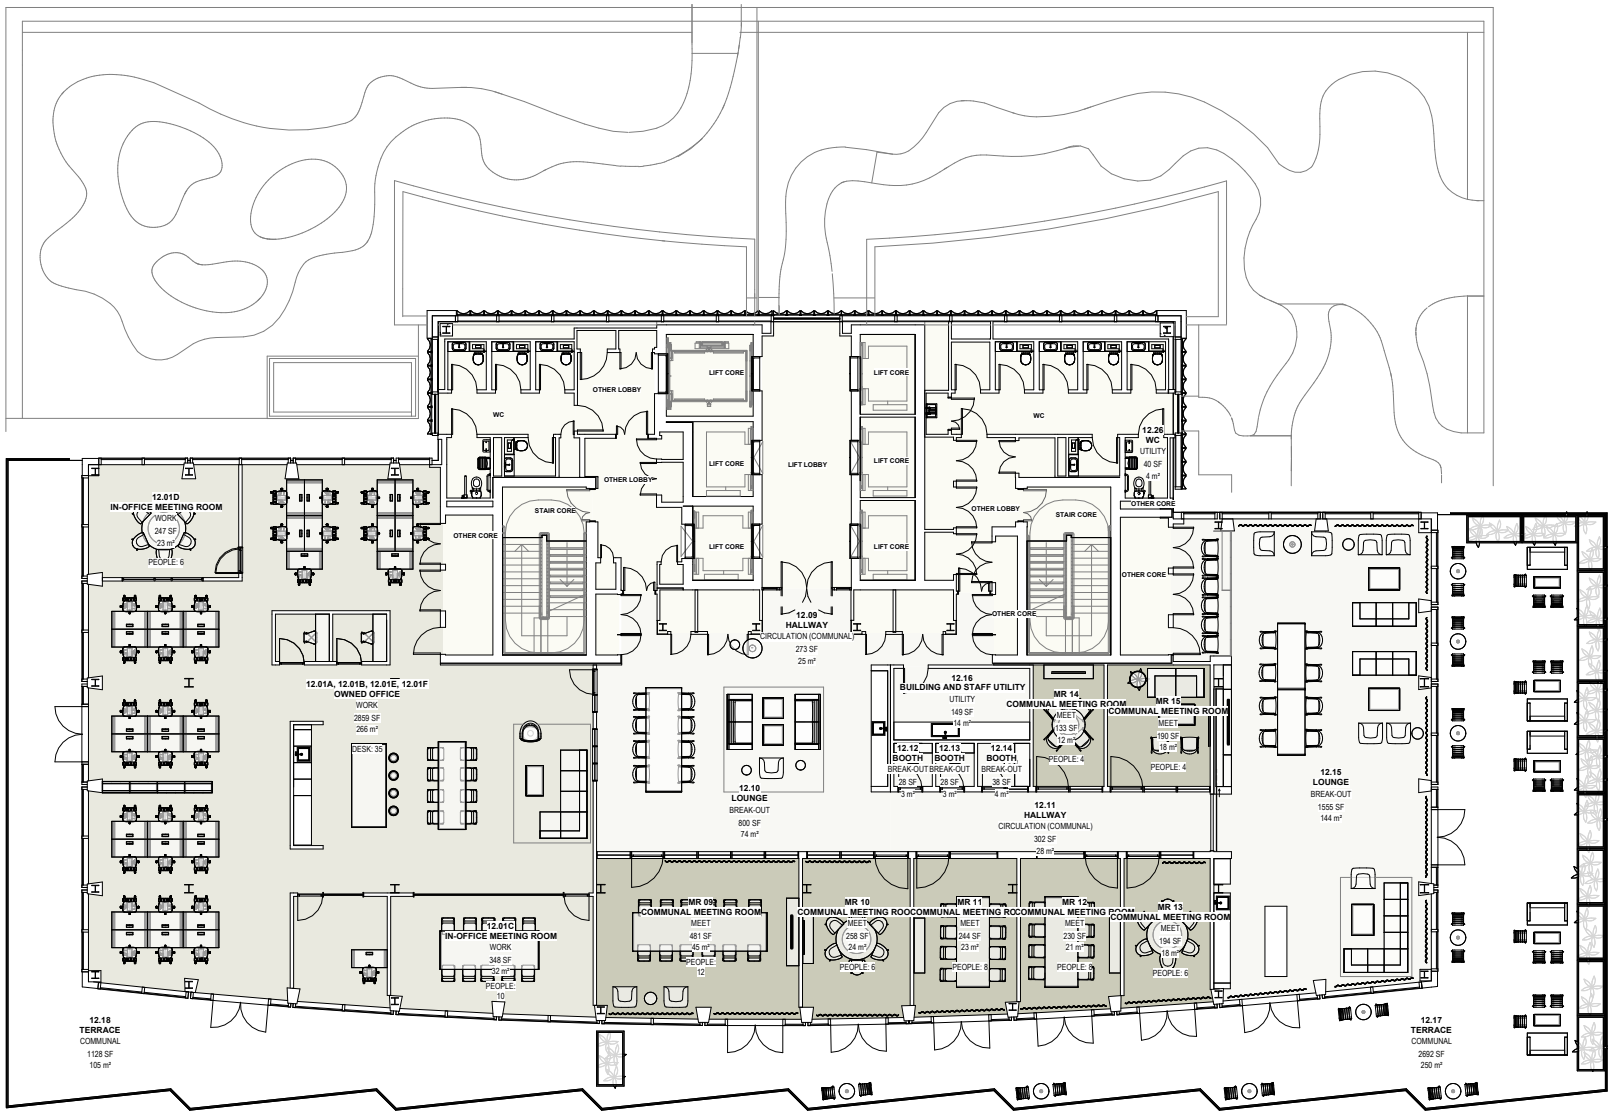

DO NOT USE DRAWING FOR CONSTRUCTION.
TO BE USED FOR DESIGN INTENT ONLY.

DO NOT SCALE FROM THIS DRAWING.

FORA TO APPROVE ALL FINISHES SAMPLES AND
SHOP DRAWINGS PRIOR TO MANUFACTURE.

ALL DIMENSION DISCREPANCIES TO BE
REPORTED TO FORA PRIOR TO MANUFACTURE

PRELIMINARY ISSUE

REVISIONS

No. DATE DESCRIPTION

FORA

PROJECT
FORA
THE JELICOE

DRAWING TITLE
Twelfth Floor

SCALE DRAWN BY DATE CHECKED BY

1 : 125

DRAWING NUMBER
S_0012

REV