
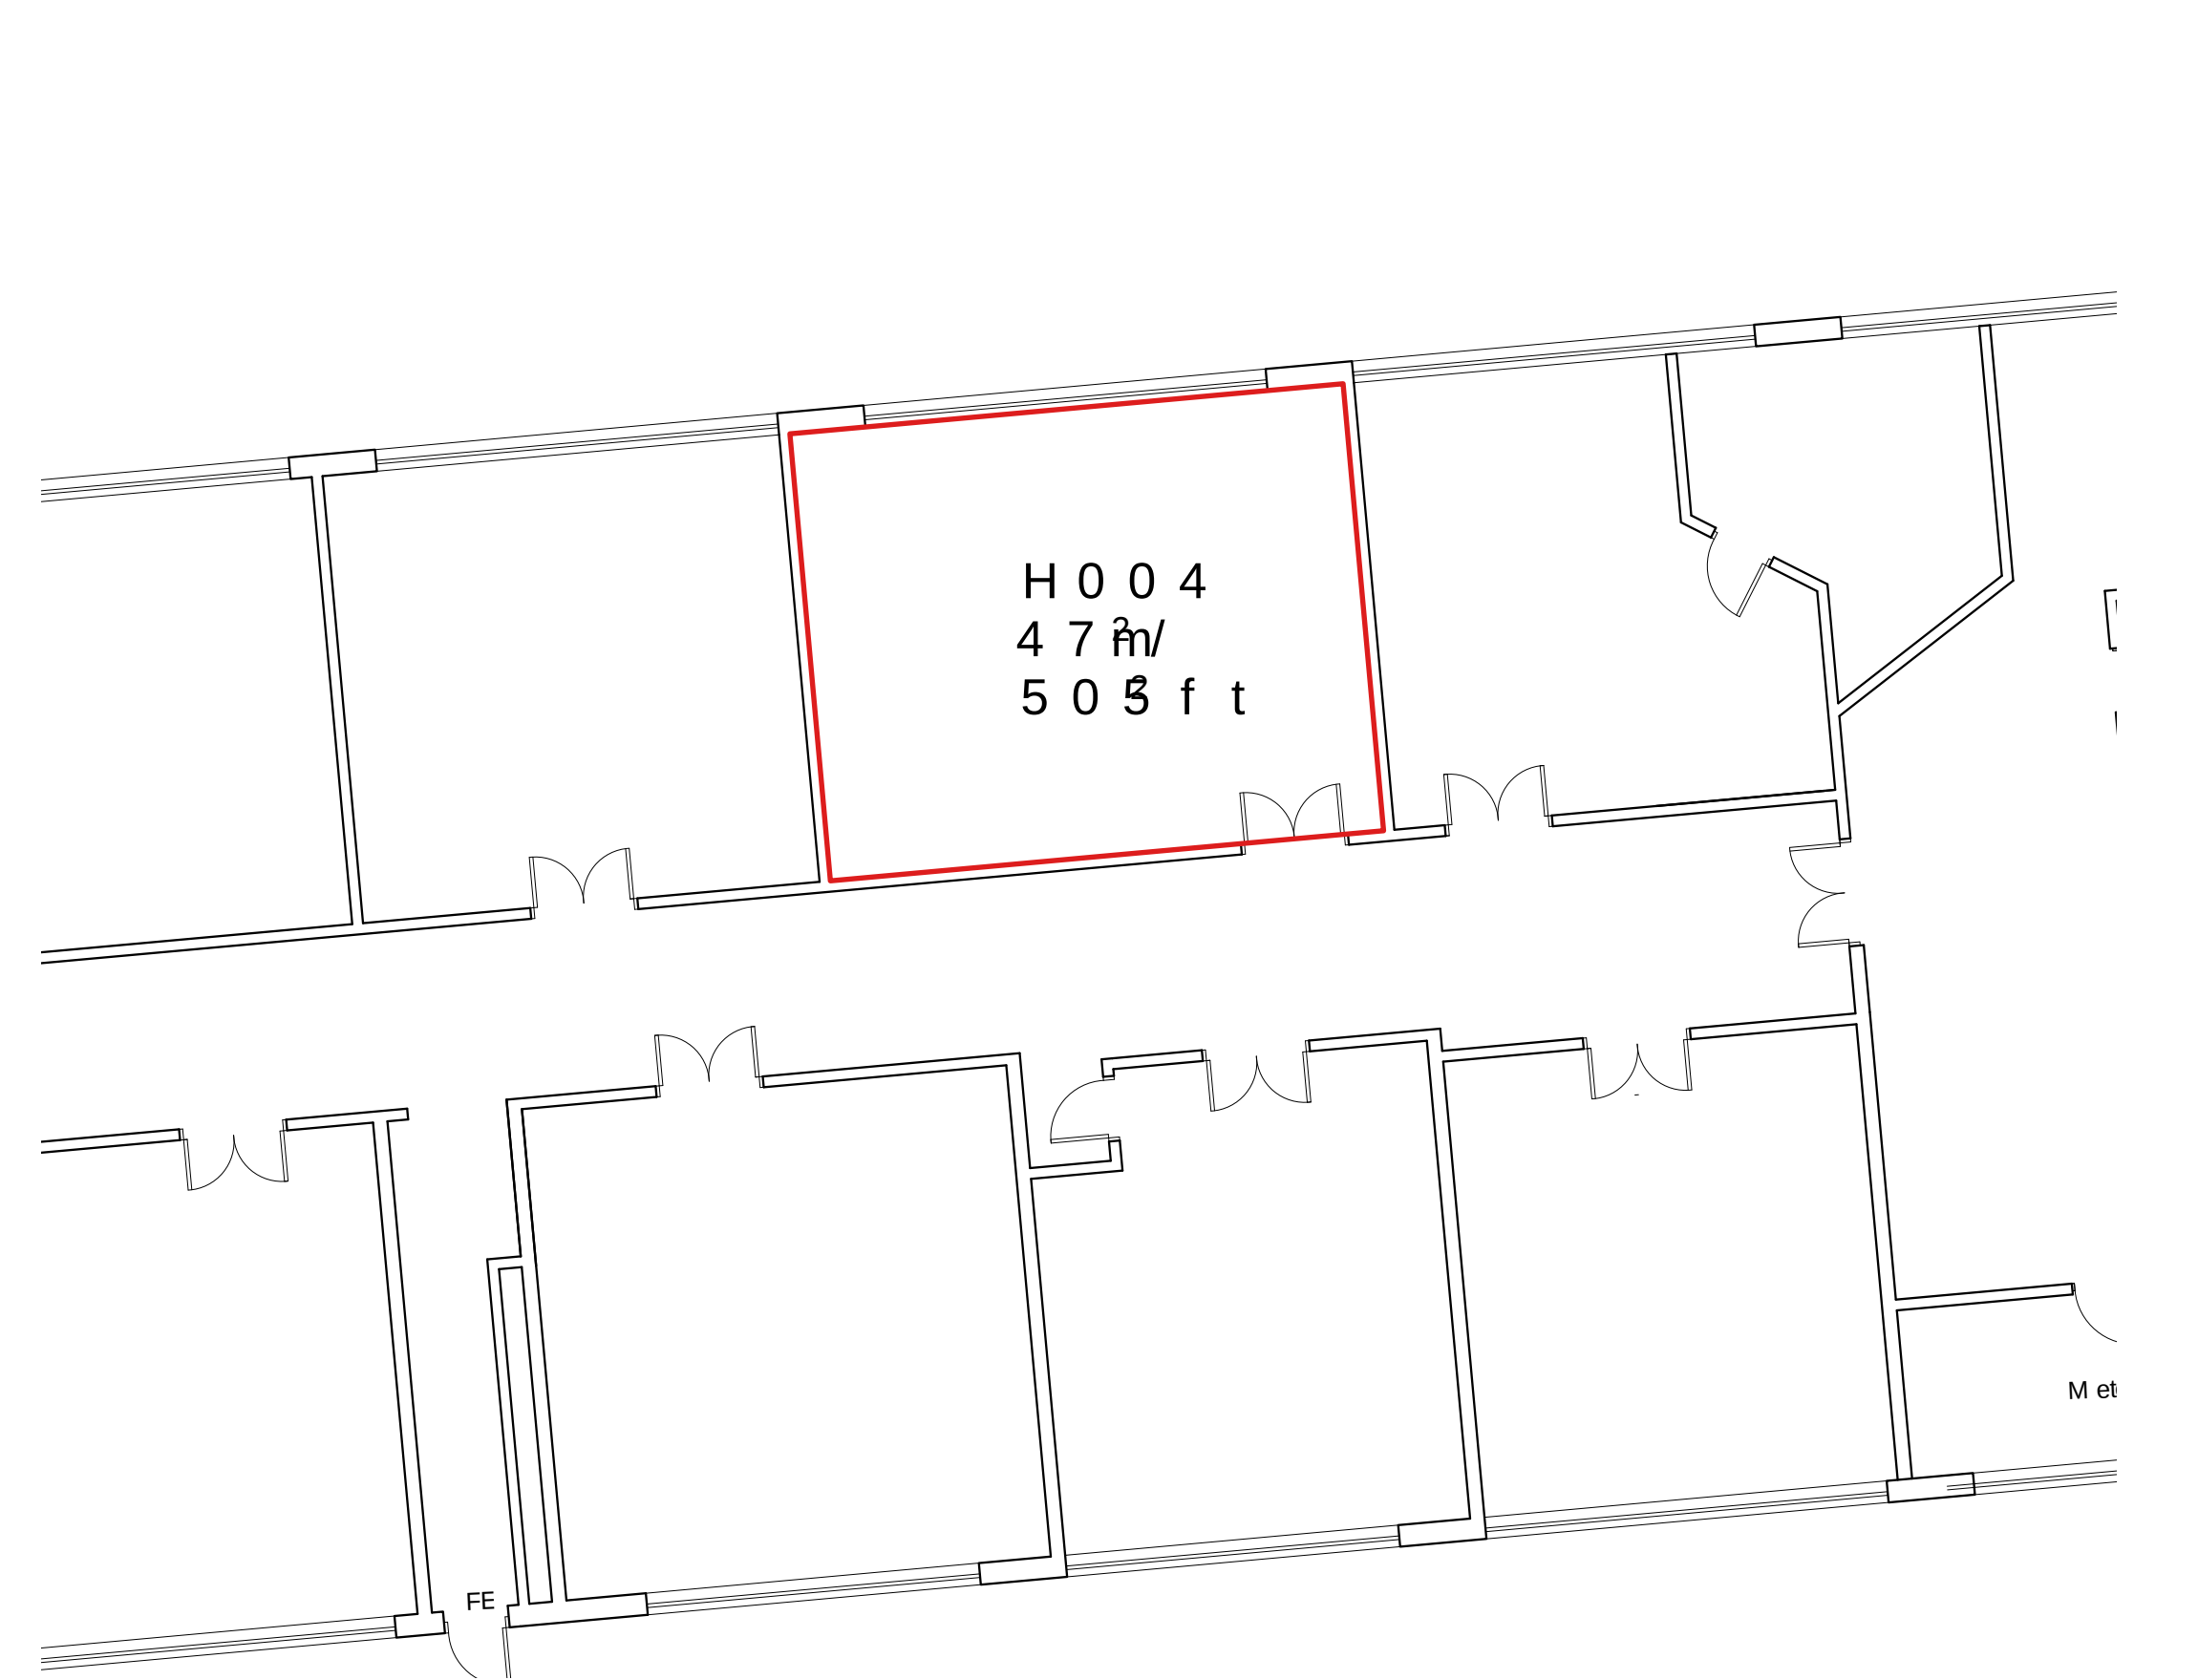


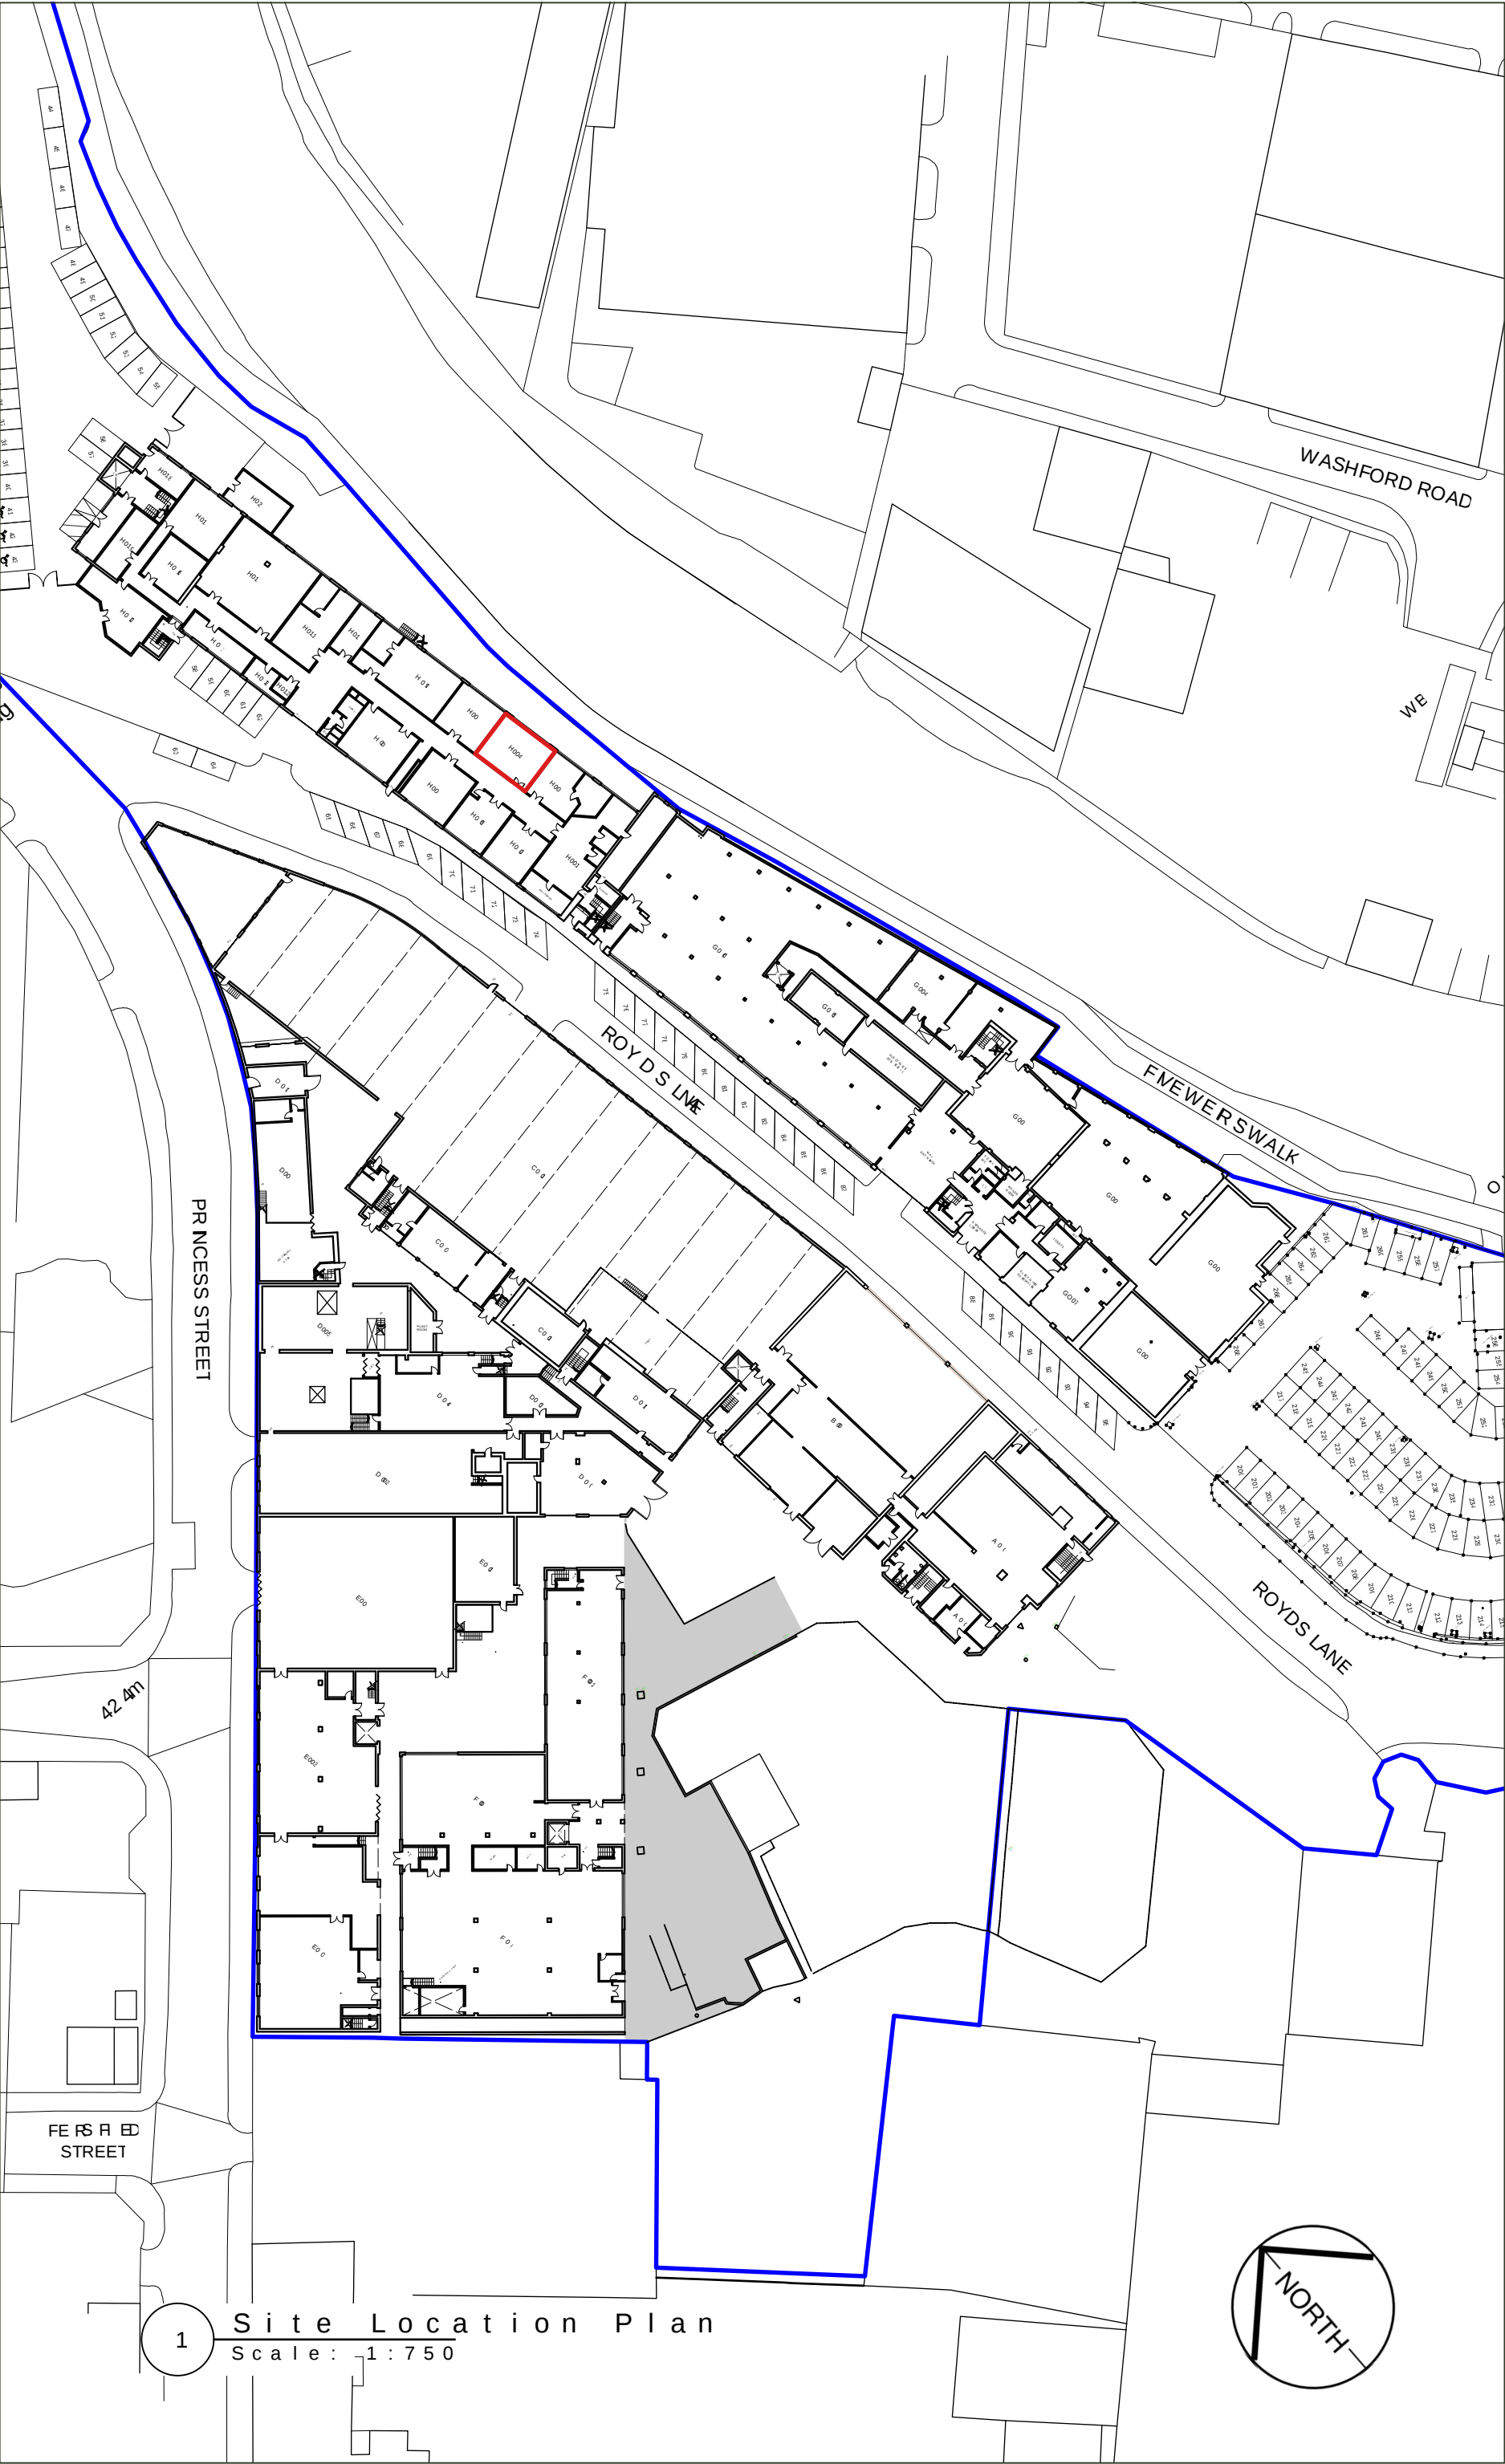

KEY

- SITE BOUNDARY
- UNIT DEMISE

ALLOCATED PARKING

- AREA 03: 58 - 63

Site	Royds Mill, Windsor Street
Tenant	[VACANT]
Drawing No.	H004
Drawing Type	Lease Plan
Block	H
Unit	004
Date	21/08/2025
Scale	1:100/750 @ A2
ROYDS MILL BUSINESS PARK	
Royds Mill, Windsor Street, Sheffield, S4 7WB info@roydsmillbusinesspark.com M: 07388 8472	