


FIRST FLOOR



THIRD FLOOR



FOURTH FLOOR

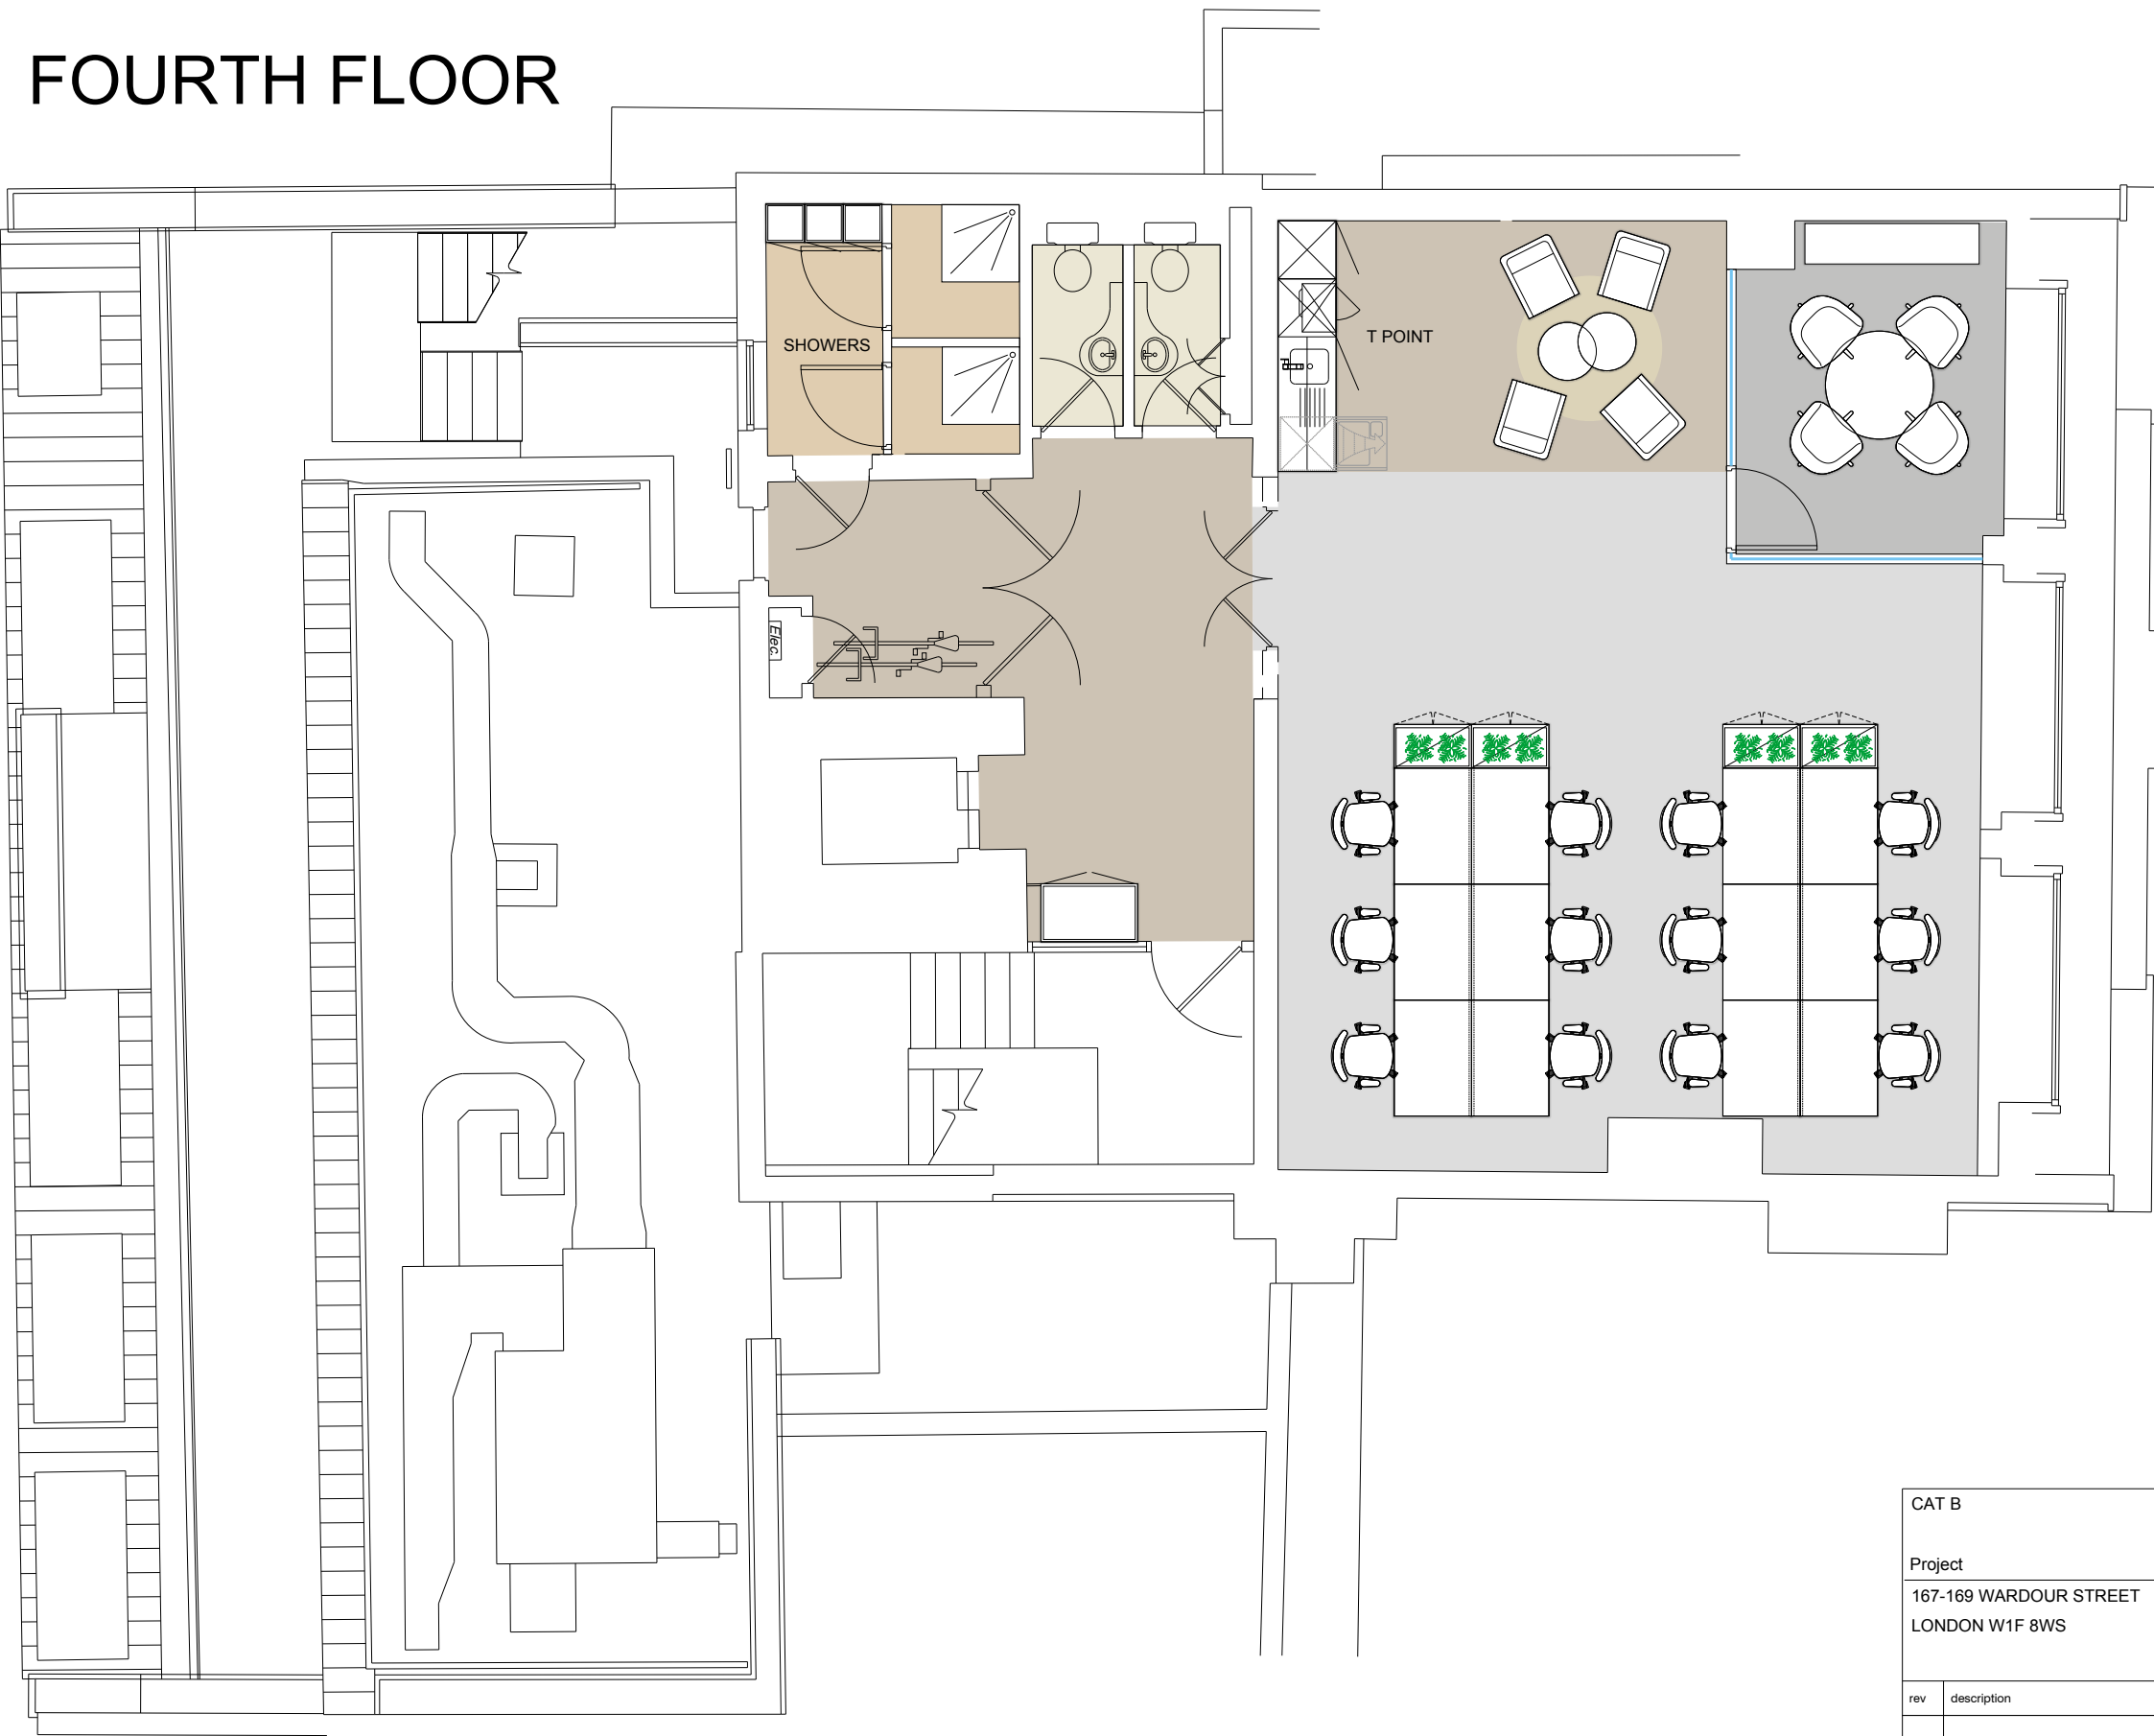

CAT B		PROPOSED GENERAL ARRANGEMENTS	
Project		FLOOR	TEST FIT OPTION ALL FLOORS
167-169 WARDROU STREET LONDON W1F 8WS		Date	10.04.25 Scale 1:75@A1
		Designer	LOU Rev H
		DWG NO.	2600_A1_PGA
rev	description	date	name
1	This drawing may only be copied, shown or given to a third party without express permission from Morris Limited.		
2	Do not make from this drawing or responsibility for the accuracy of said plans accepted by the client.		
3	Changes and/or amendments are subject to confirmation or by the Project Manager and to be made by		
Tel: 0203 7176 290 Email: info@morris-uk.co.uk Website: www.morris-uk.co.uk All copyright reserved to MORRIS		MORRIS INTERIORS LIMITED	