





LOCATION PLAN
SCALE 1:1250

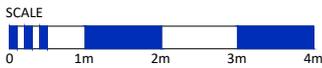

client	address 67 CHARLOTTE ROAD LONDON EC2A 3PE	location GROUND FLOOR LEASE PLAN	date 25.06.2018	scale 1:100	sheet A4
			dwg no. PL11592-01	revision	drawn DM

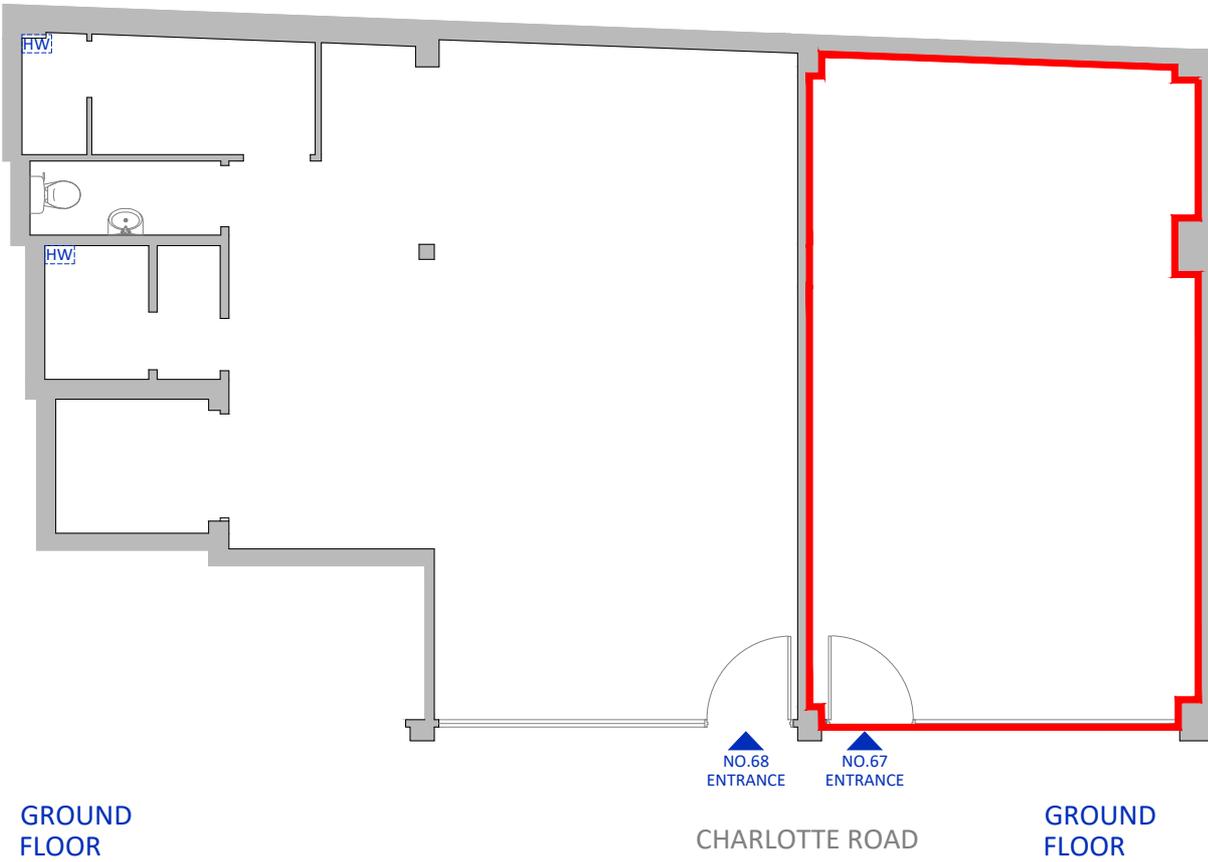