

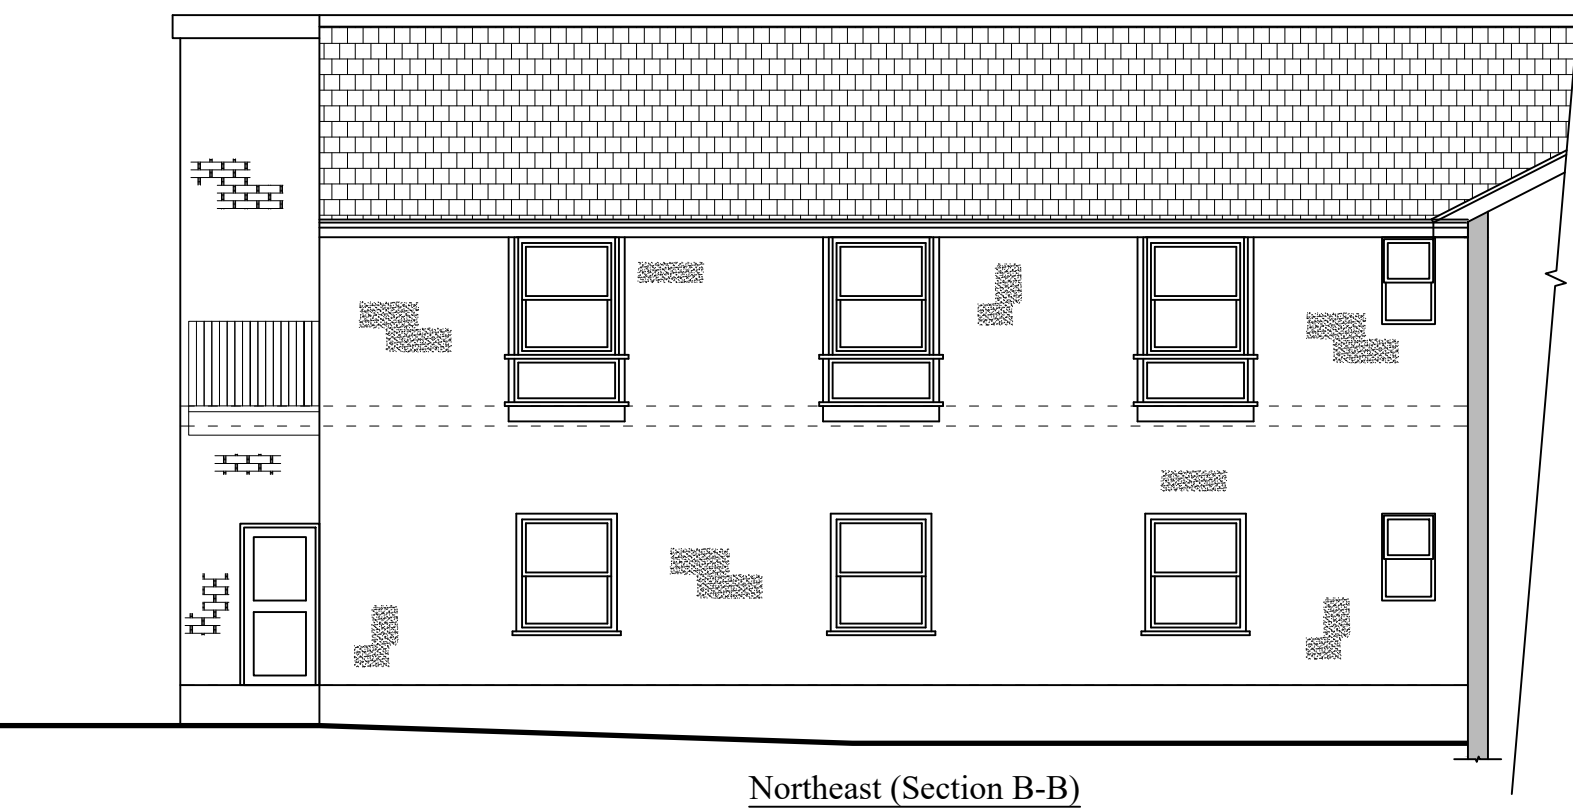
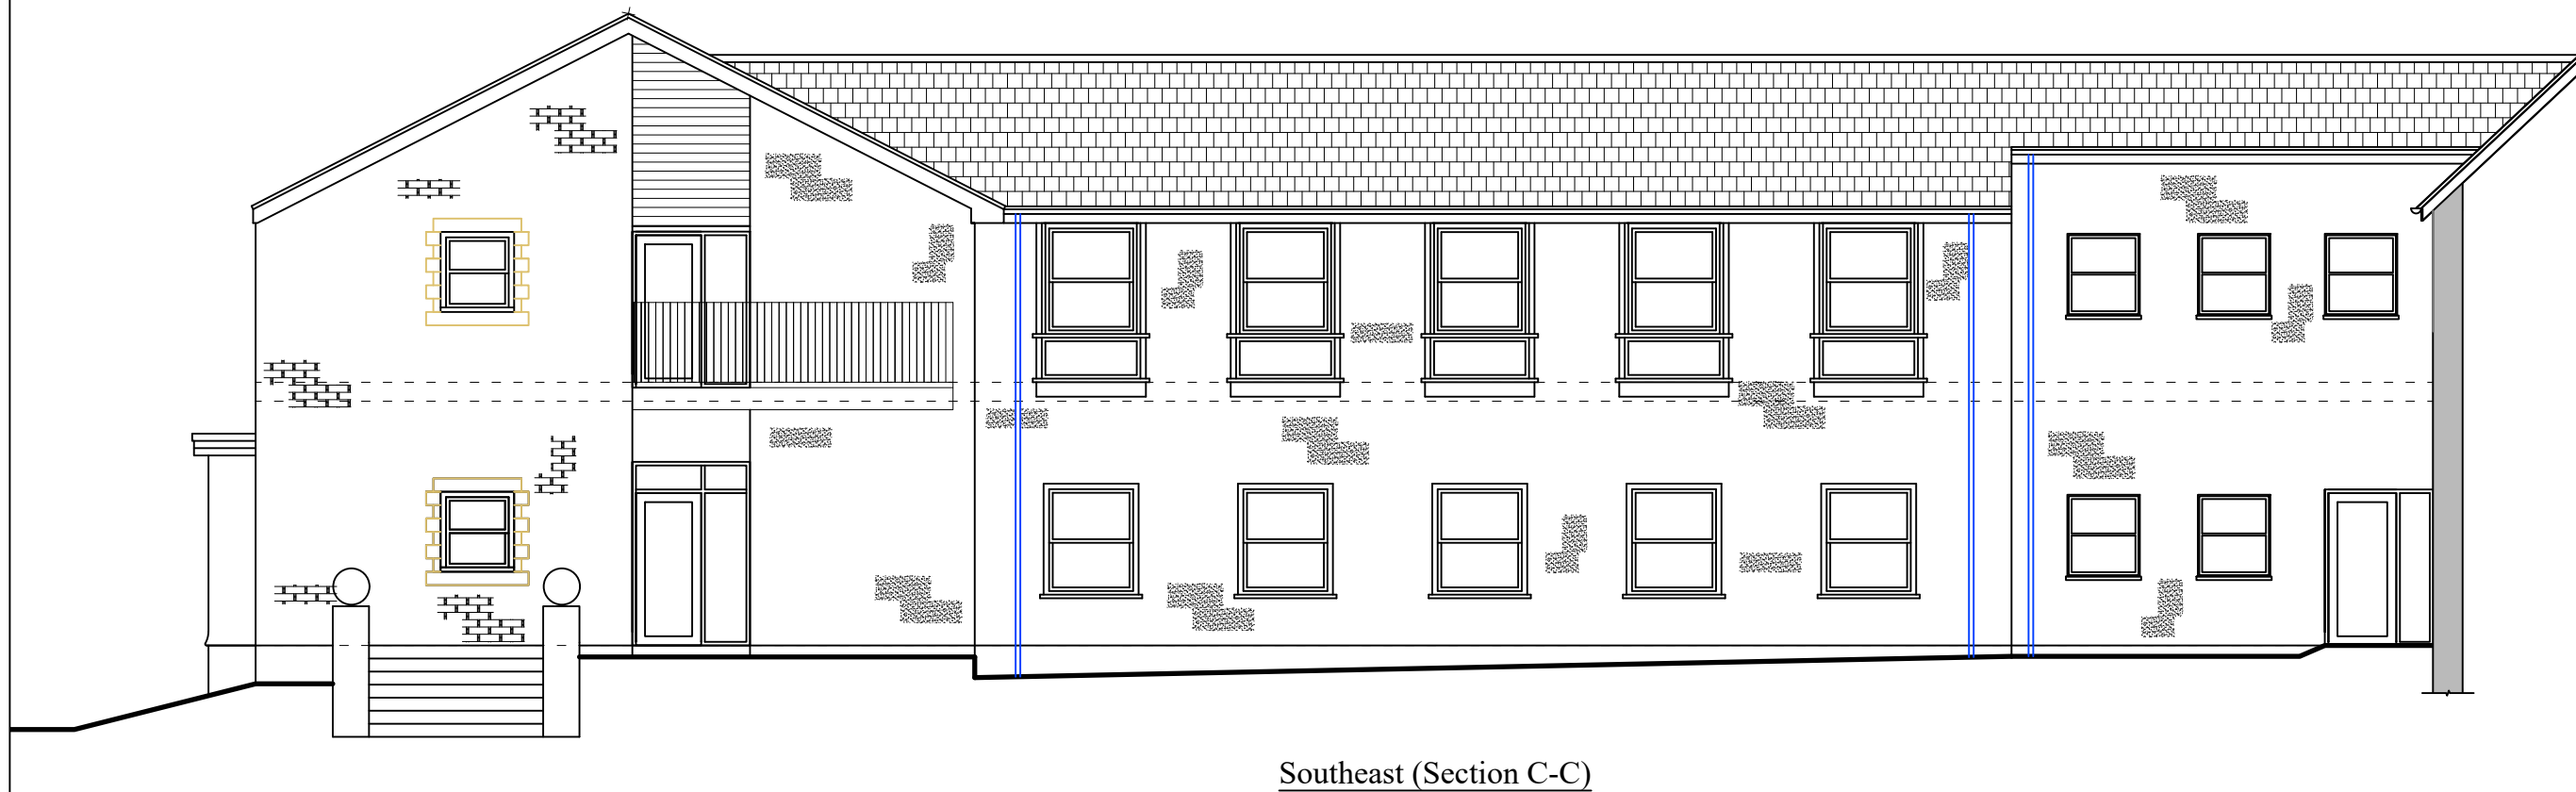


Roof: Blue Slate
Walls: Natural Stone/Timber Panel and Render
Joinery: PVCu and Timber Framed

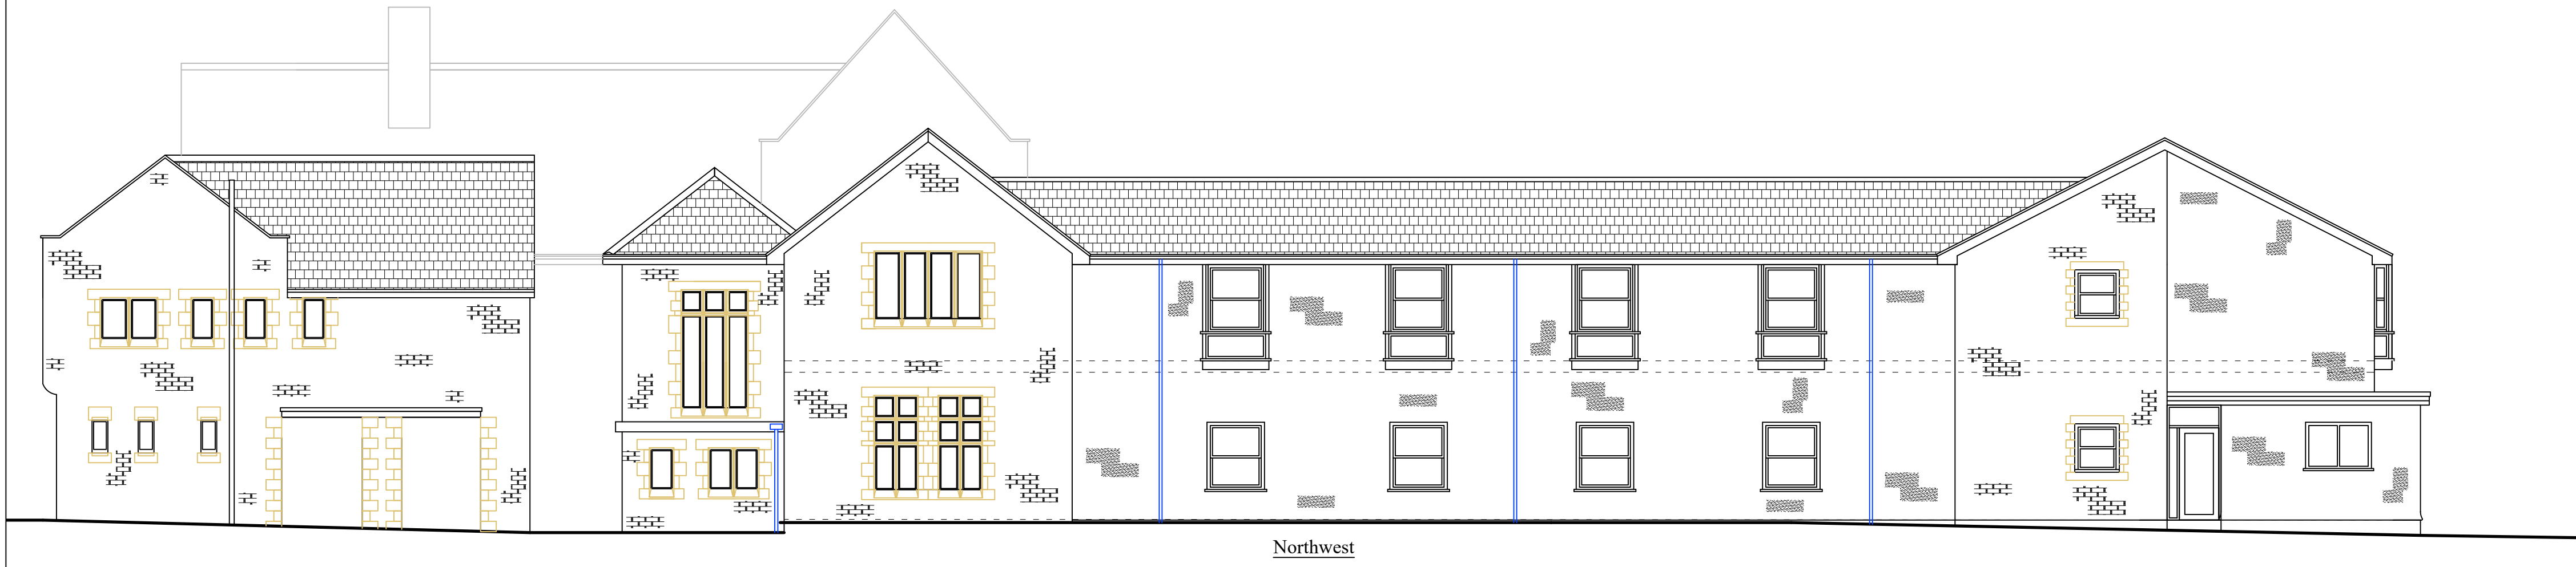

Planning

This drawing is the Copyright of JSD Design Limited.
All drawings are the property of JSD Design Limited.
No part of this drawing may be reproduced without the written permission of JSD Design Limited.

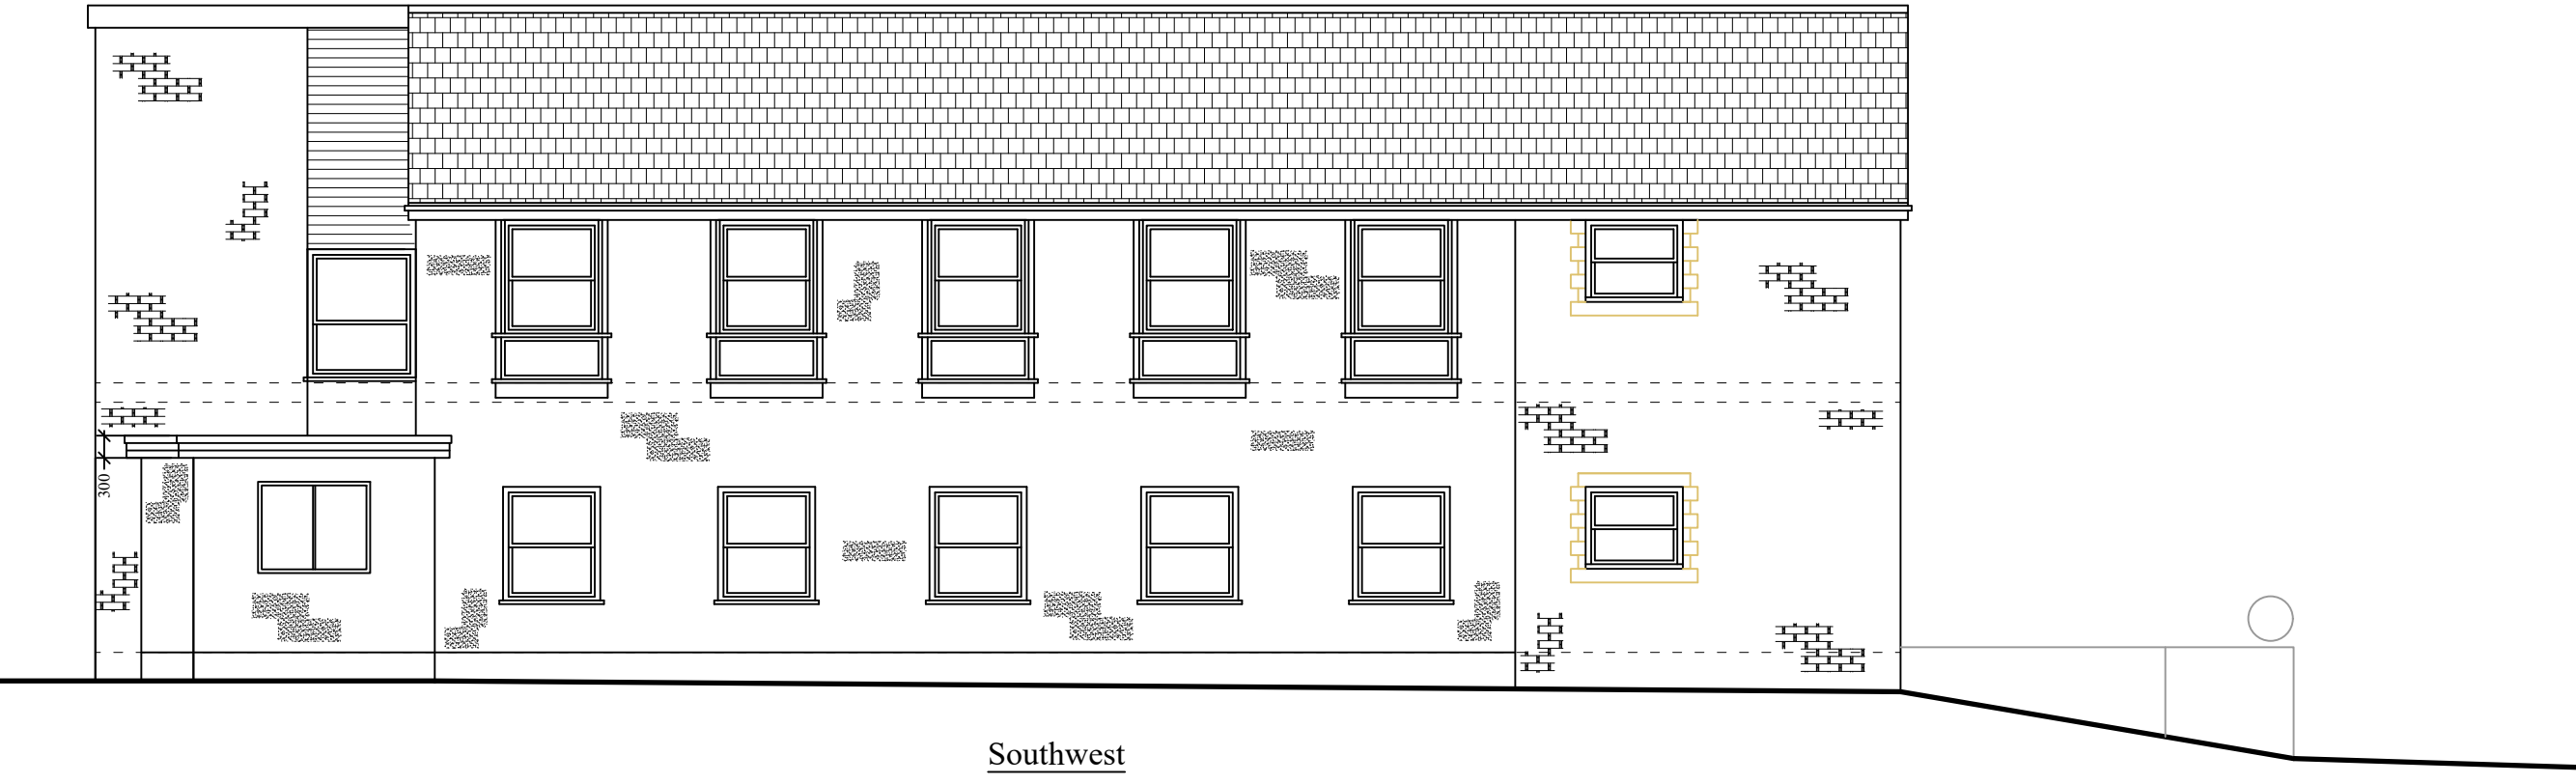

DESIGN LTD

Building Design & Surveying Consultants
The Old Co-Op Building, Church Street,
Hayfield, High Peak, SK12 1BE
Tel: 01463 742903 Fax: 01463 751247
Mobile: 07984 087 087 Email: info@jsdesign.net
www.jsdesign.net

Client:

Job Title:
56 St Johns Road
Buxton
Derbyshire
SK17 6TR

Drawing Title:
Branksome-Care Home
Elevations as Existing

Scale:
1:100, @A0 unless stated

Date:
April 2025

Drawn by: SJ

Drawing No.:
401

Rev: