


NOTE:  
DRAWING NOT TO SCALE. DRAWING  
INFORMATION IS FOR INDICATIVE  
PURPOSES ONLY AND NOT TO BE USED  
FOR CONSTRUCTION. THIS DRAWING IS  
COPYRIGHT OF WHATSYOURCOSY x  
STUDIO.

DESK CAPACITY: 26

MAX DESK CAPACITY: 34

DESK SIZE: 1400MM WIDE

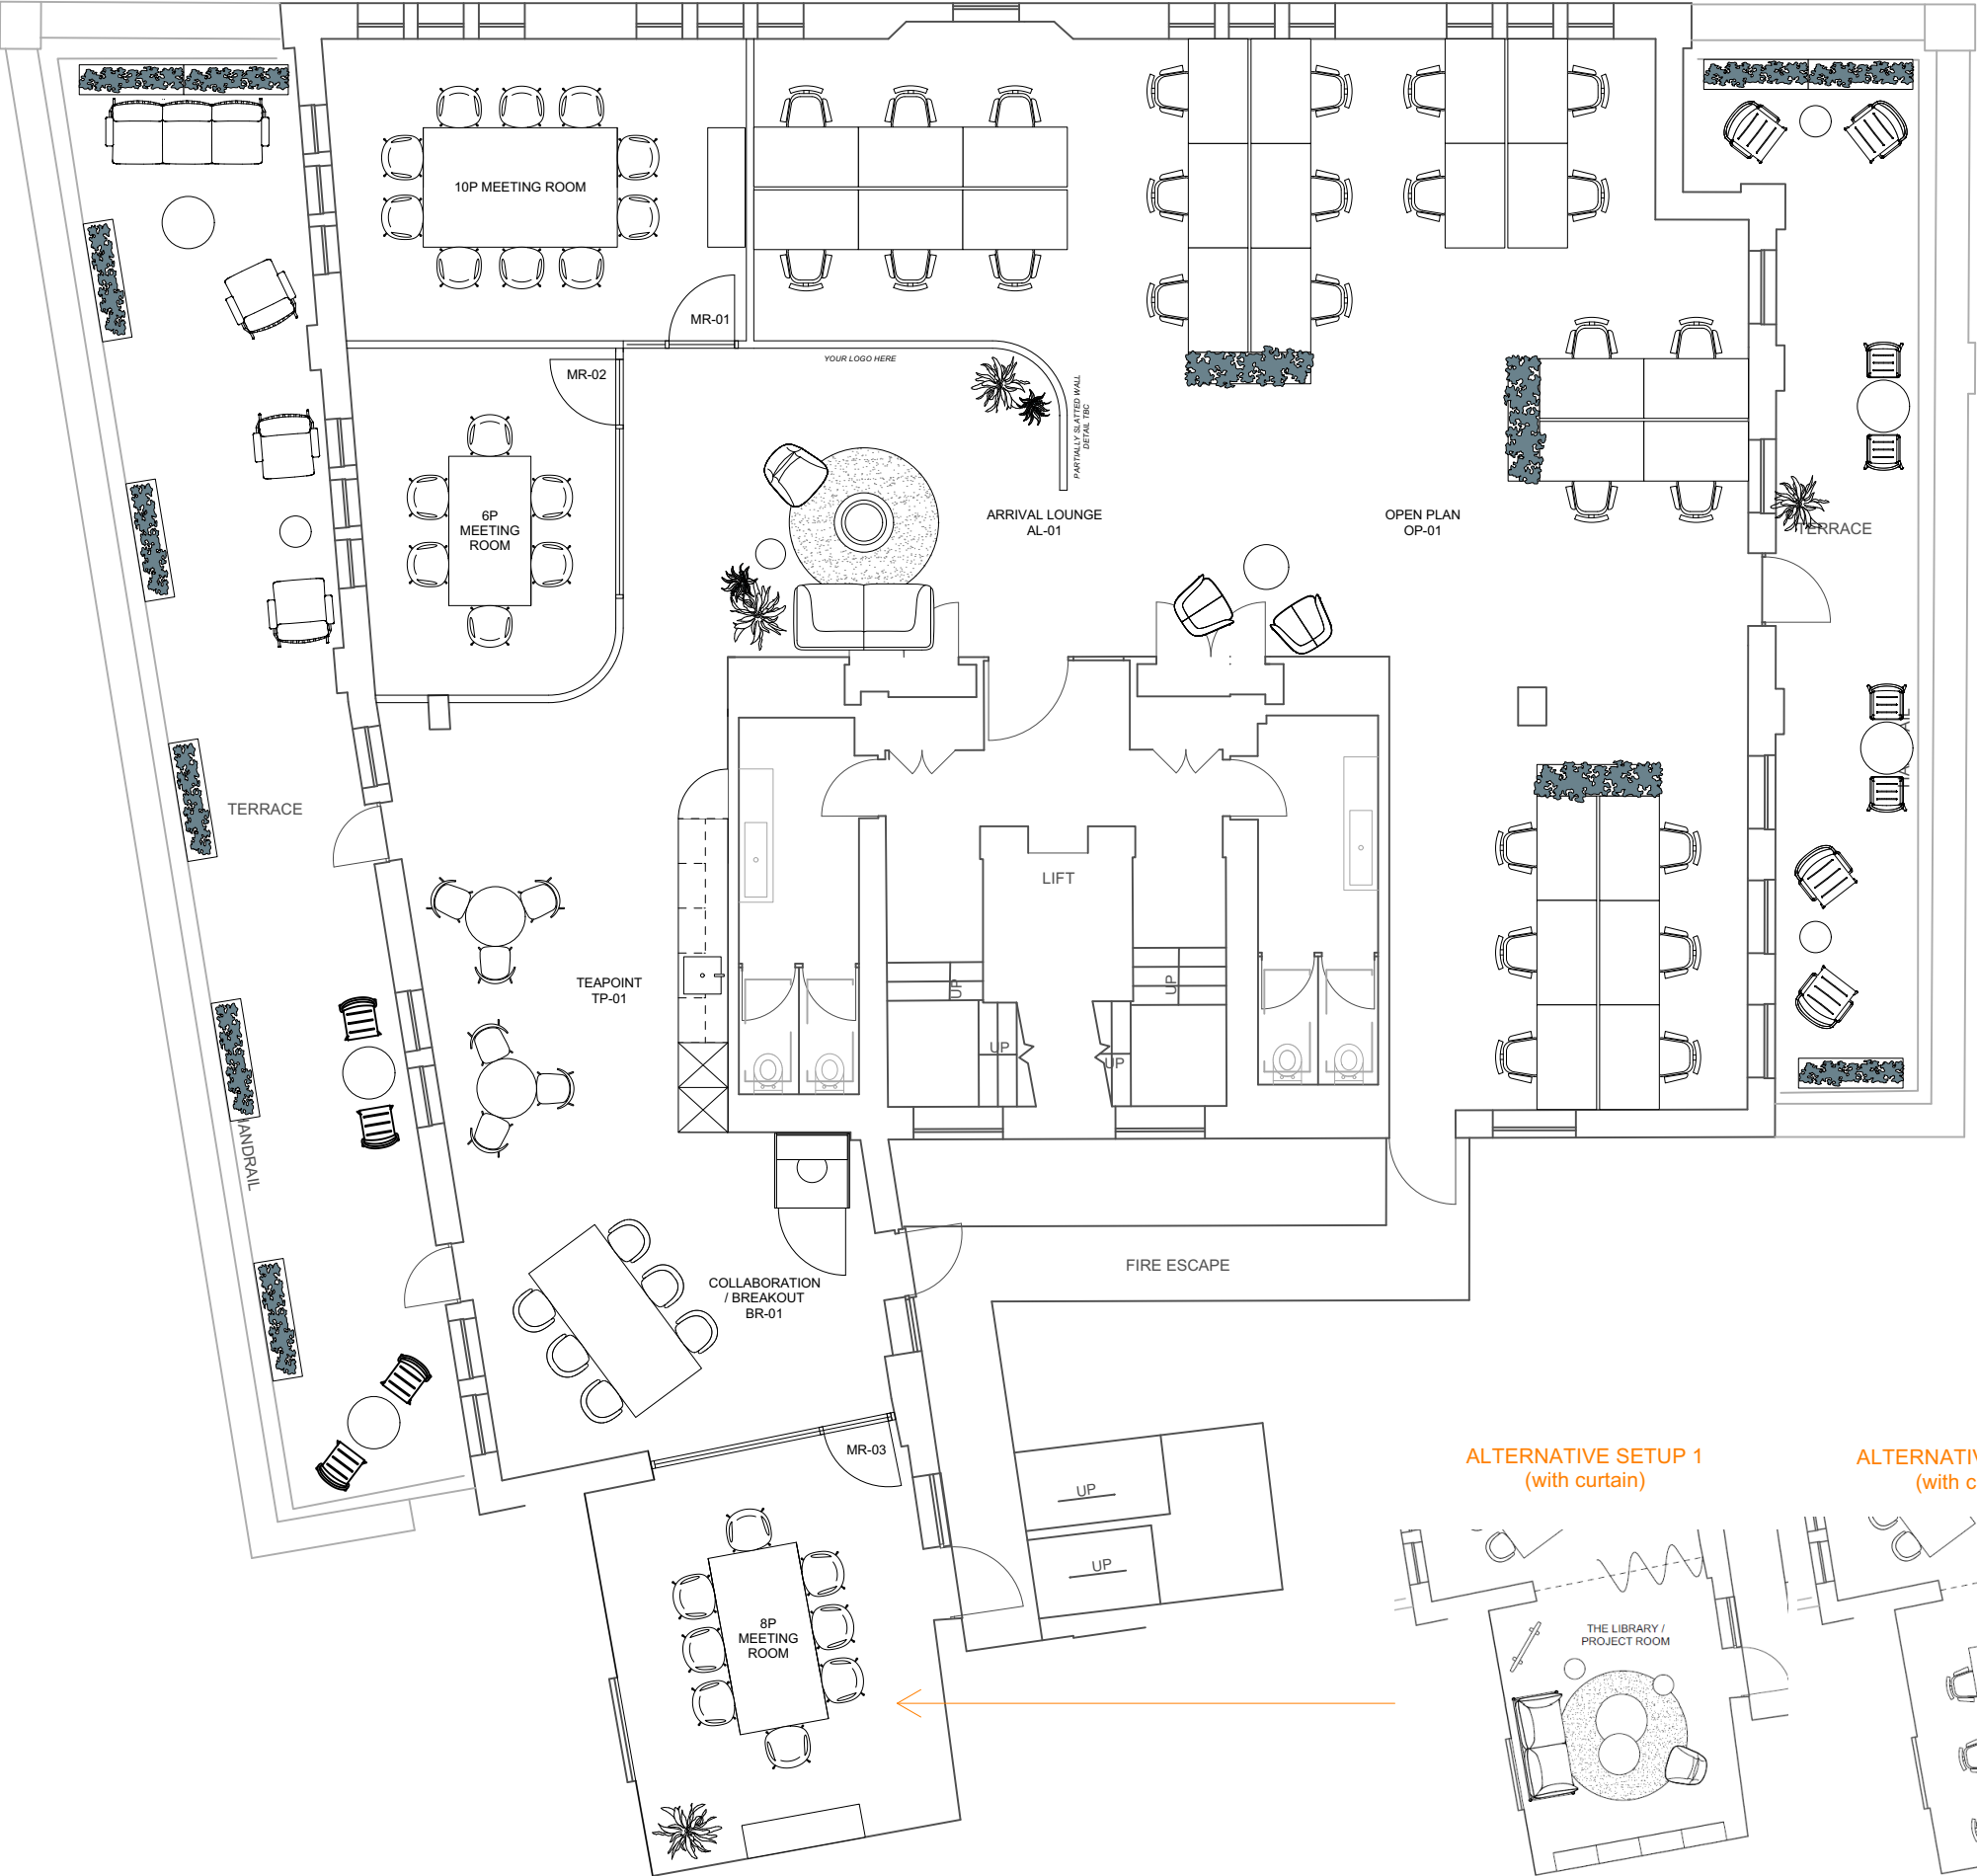

DRAFT

FOURTH FLOOR



18  
Holborn

Client:  
Zinc RE UK

Drawing Title:  
FOURTH FLOOR -  
OPTION 11 & TERRACE  
General Arrangement

Date: 19.08.25 Scale: 1:100 Drawn by: TL

Project no: 2419 Drawing no: 12 Revision: 1