






SECTION BB AS EXISTING

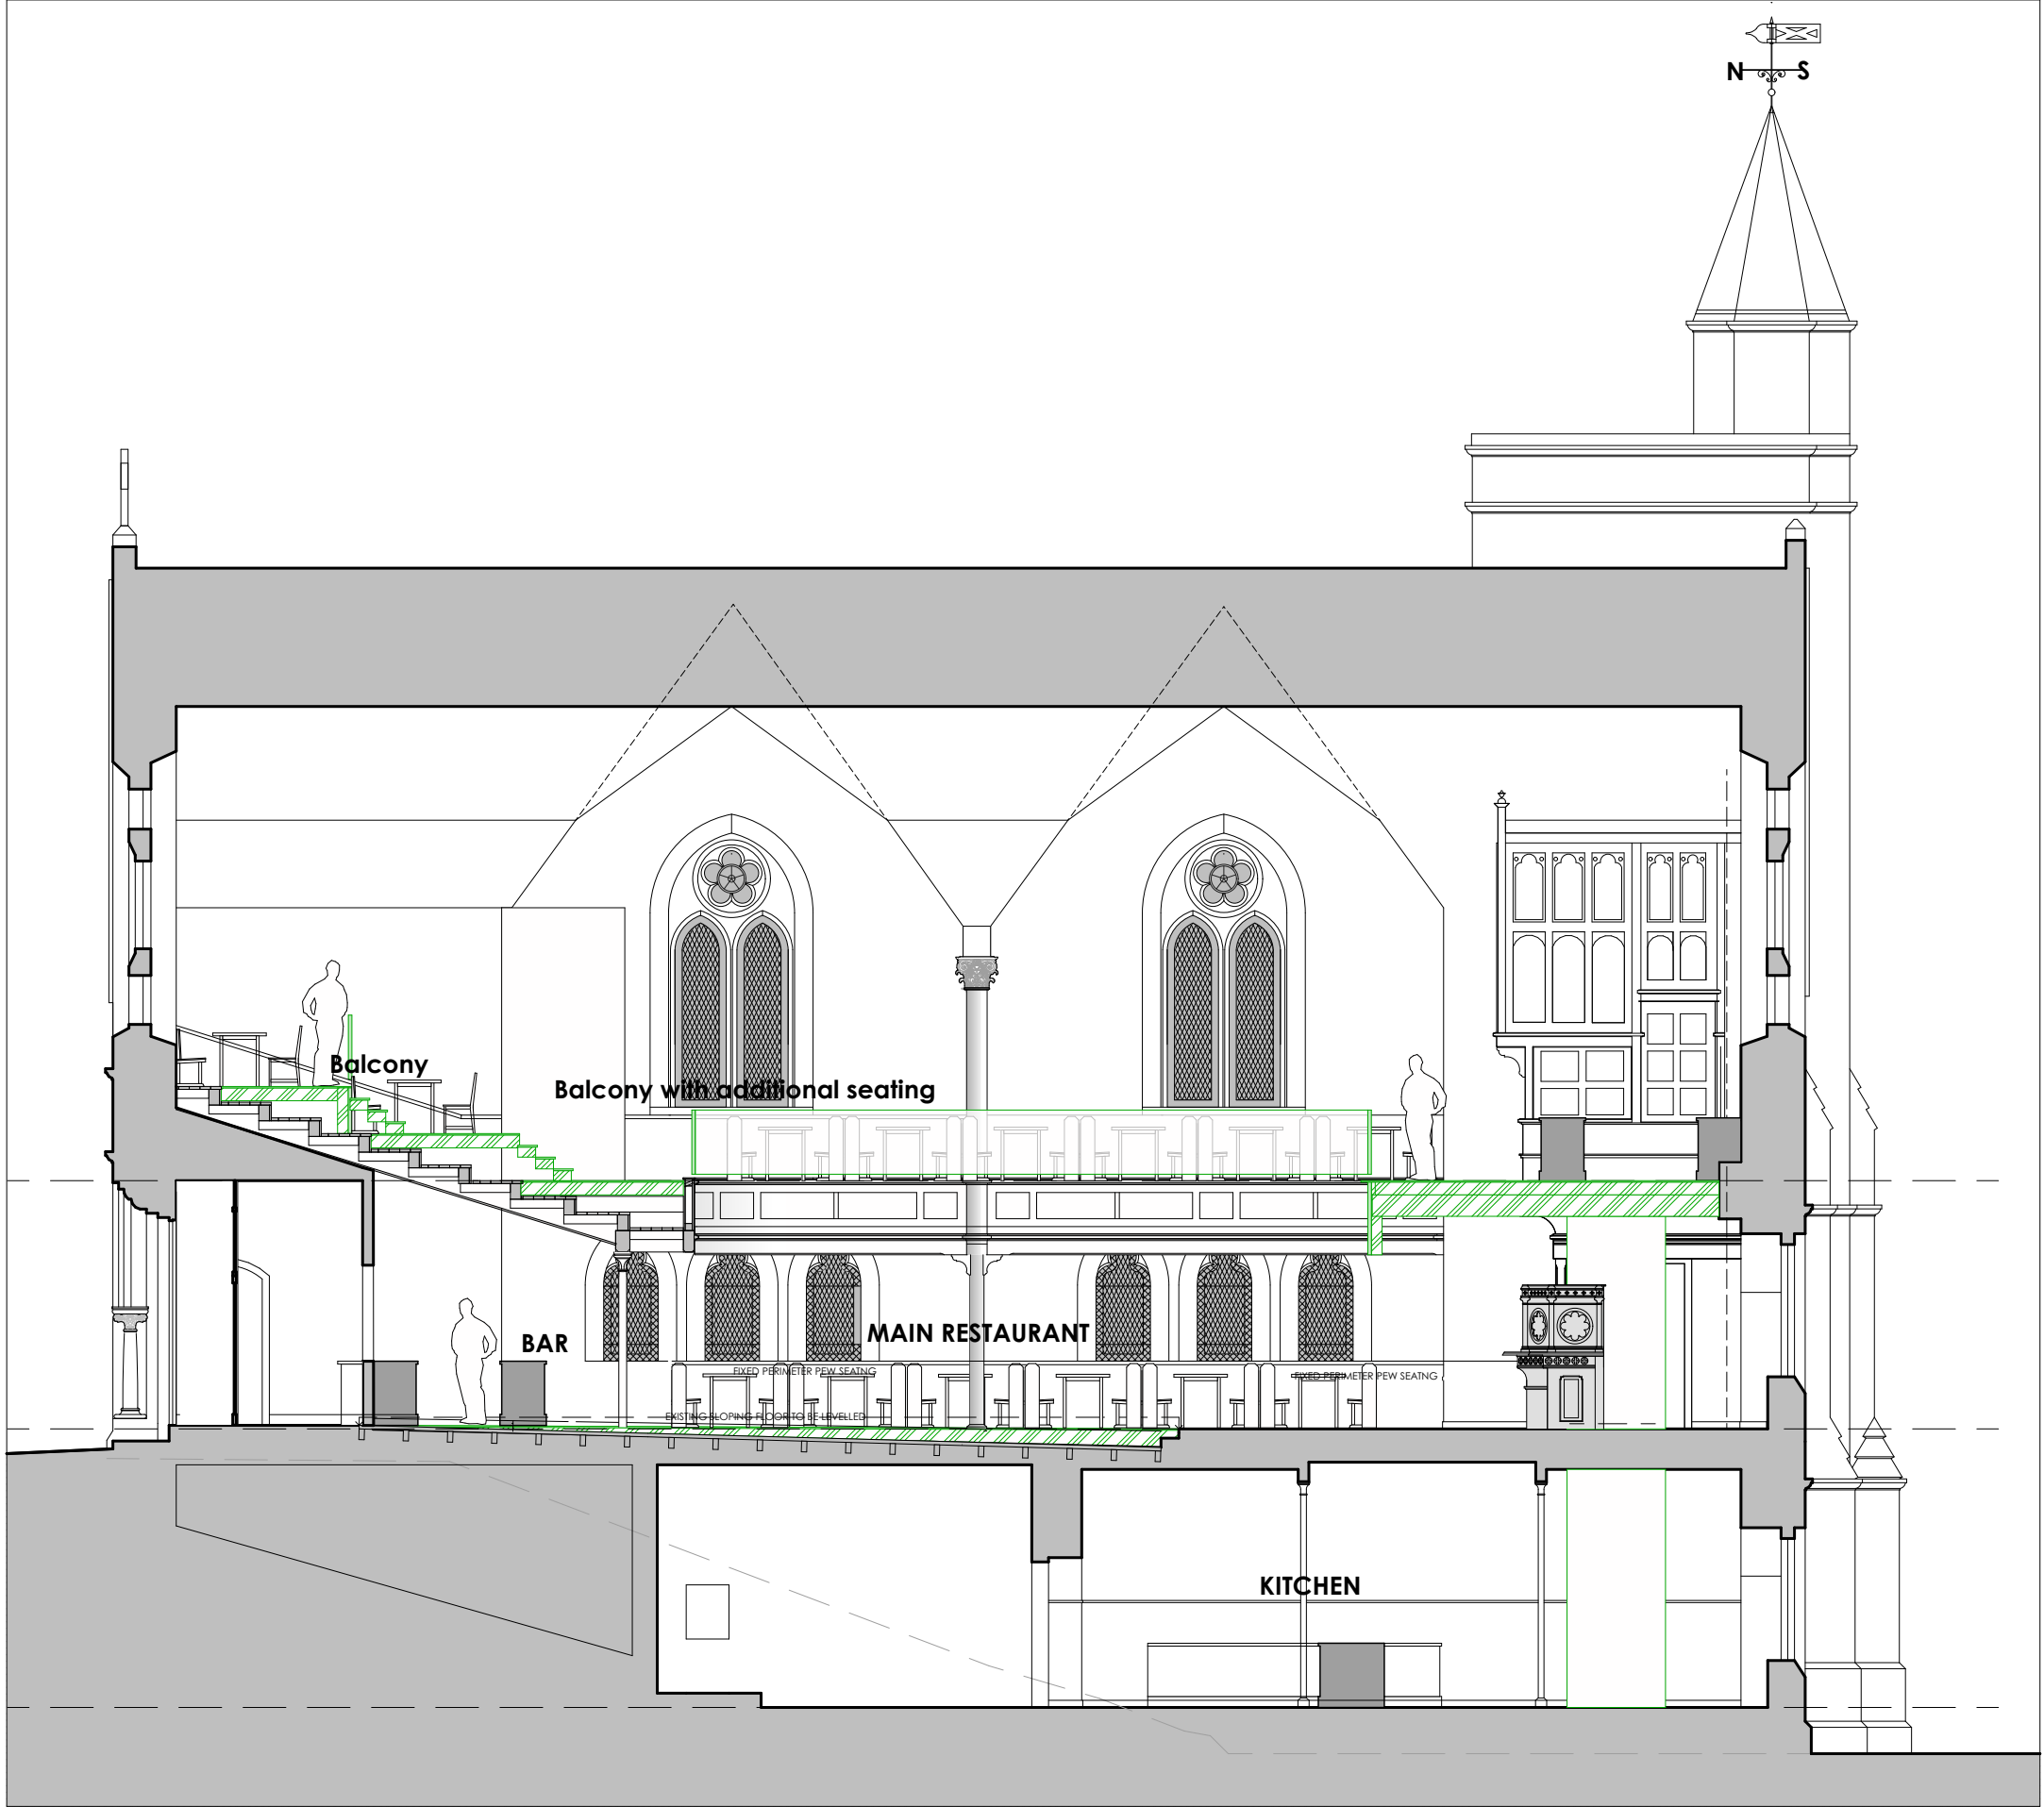

SECTION BB AS PROPOSED

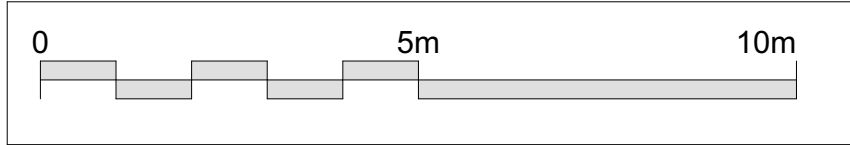

NOTE: ALL DIMENSIONS TO BE CHECKED ON SITE PRIOR TO WORK COMMENCING

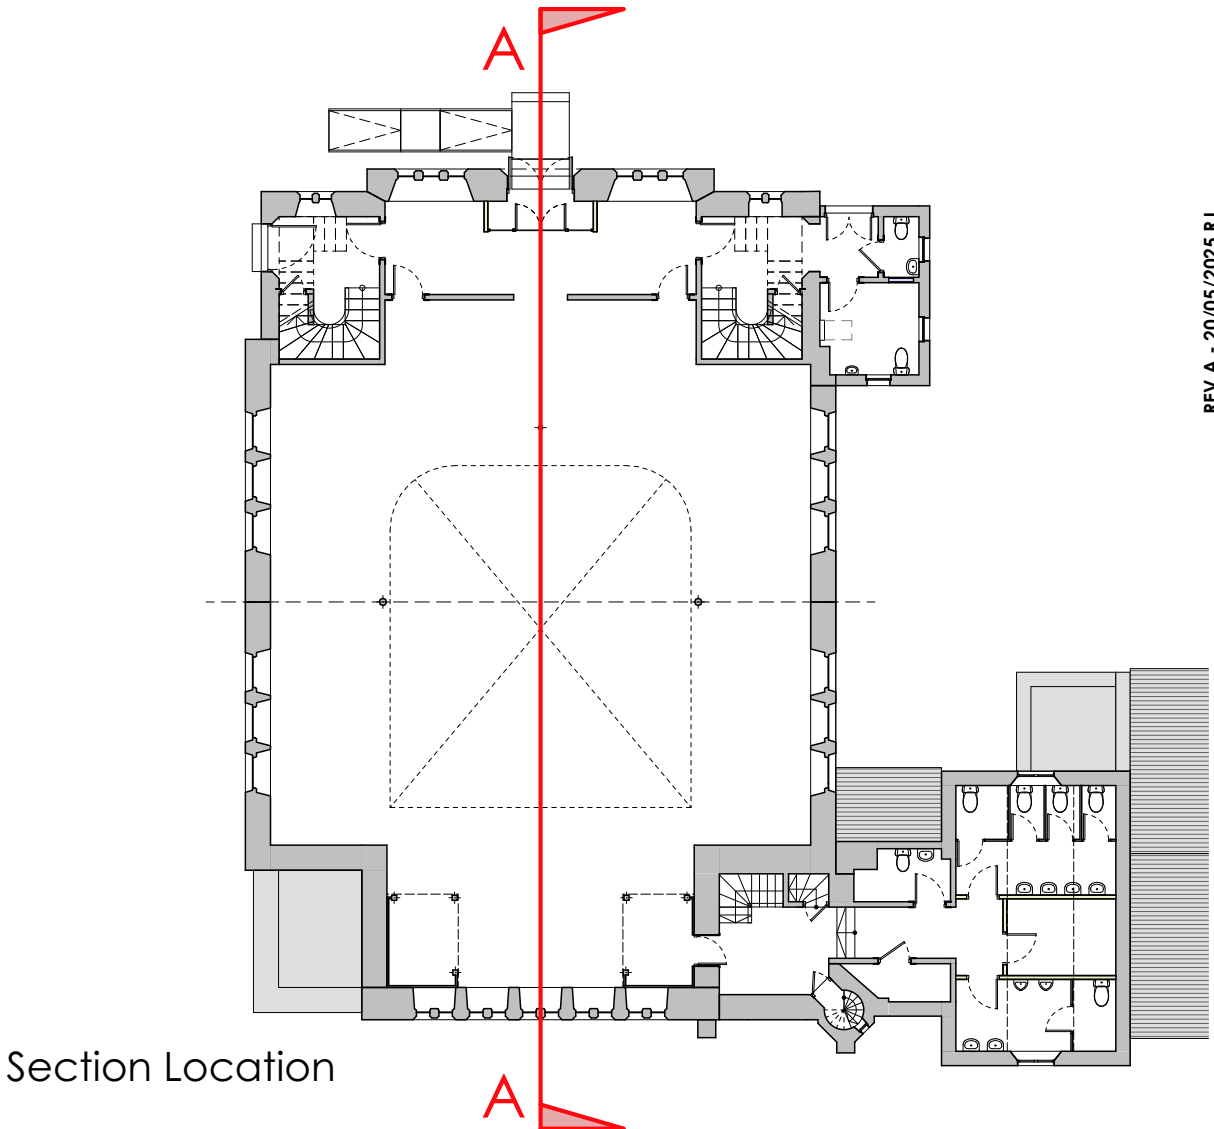

Section Location

REV A - 20/05/2025 RJ
Updated to show proposed trolley lift, gallery bar configuration and new glazed entrance lobby

PLANNING APPLICATION

REVISIONS	
Do not scale. All dimensions to be checked on site prior to commencement of work	
Jewitt and Wilkie architects	
38 New City Road Glasgow - G4 9JT 0141 352 6929 info@jawarchitects.co.uk www.jawarchitects.co.uk	
JOB TITLE	
Former Allan Park South Church, Stirling for Hot World Cuisine Ltd.	
DRAWING TITLE	
Existing and Proposed Section AA A2	
SCALE: 1:100	DATE:
DRAWN BY:	CHECKED BY:
DRAWING NO:	REV:
3743/P/400/A	