




GENERAL NOTES

Sizes and dimensions to any elements are indicative only. All dimensions to be checked on site prior to commencement of any works.

DO NOT SCALE FROM THIS DRAWING.

FLOOR DATA

GIA:	7,263 sqft
NIA:	6,195 sqft
Office NLA:	5,047 sqft
Maximum Capacity:	202
Desks on Plan:	126

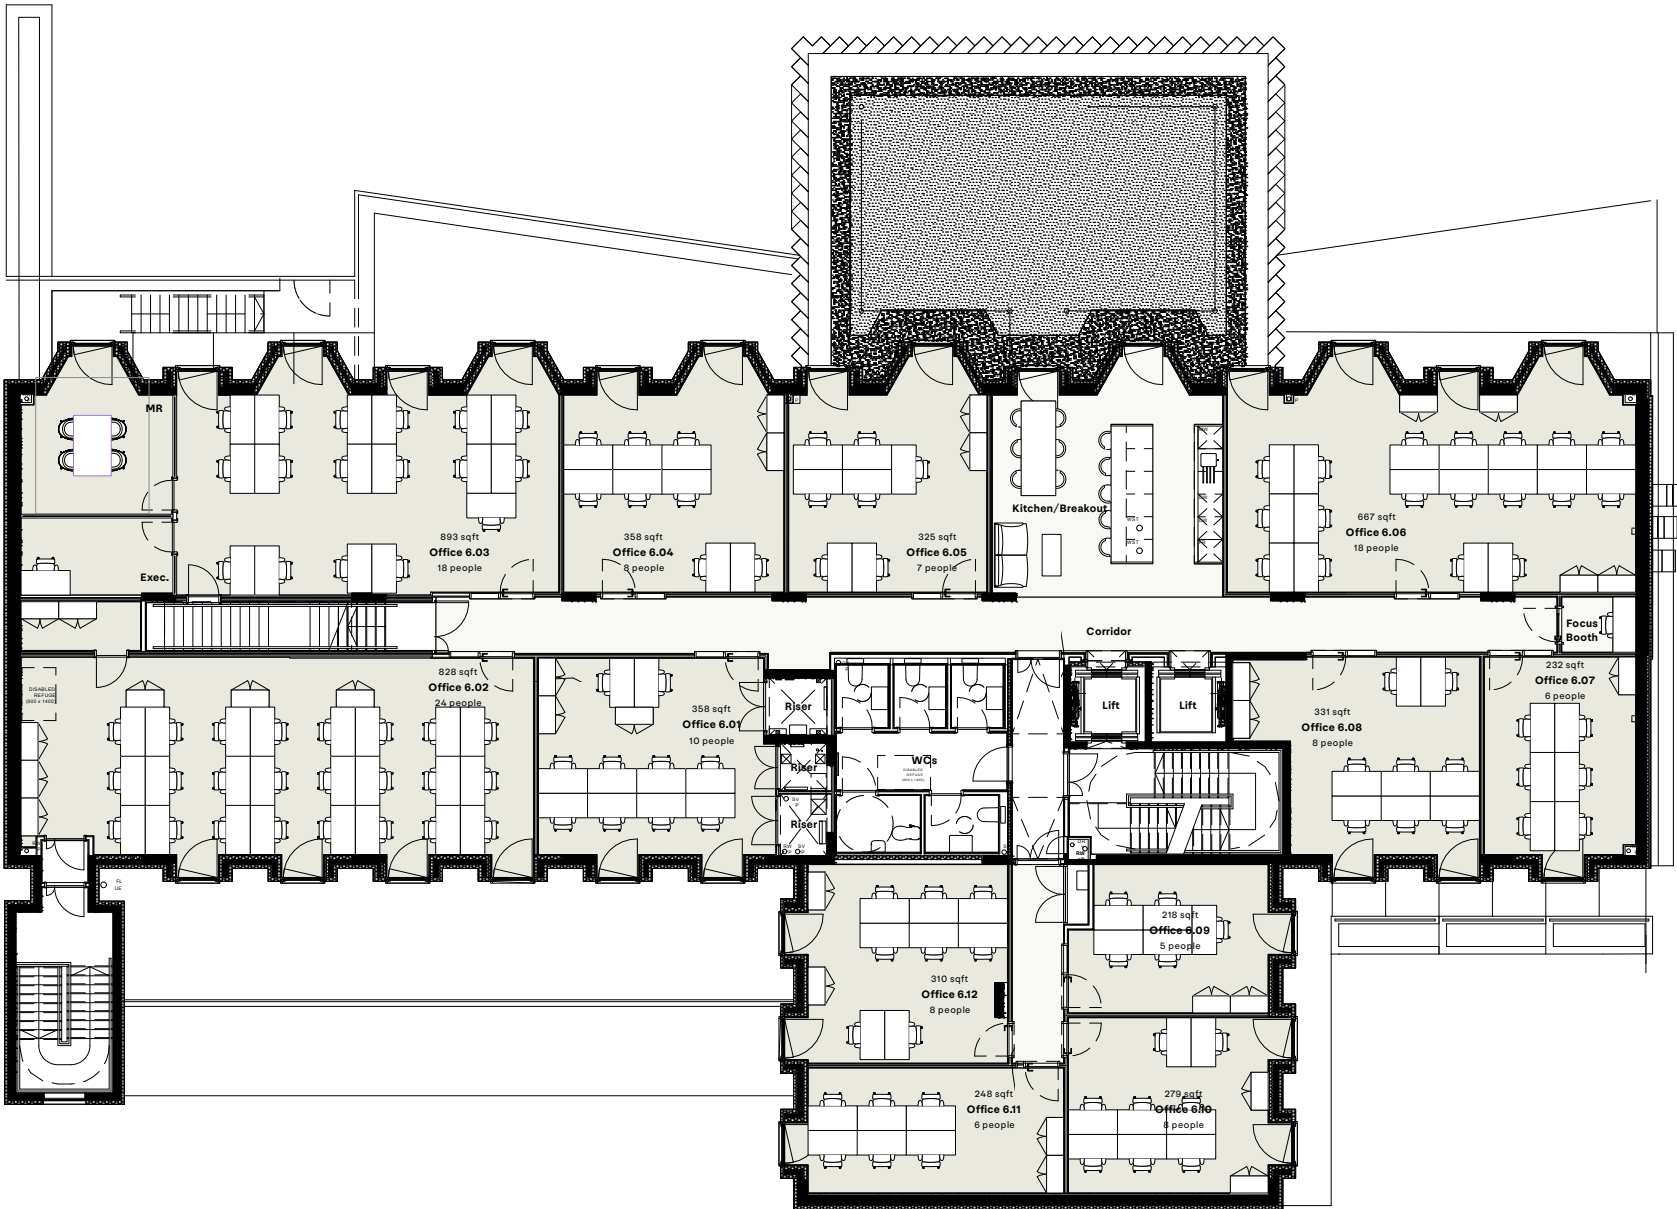

E	Updated layout	06.03.2024	MS
D	Updated layout	22.01.2024	MS
C	Updated layout	20.09.2023	MS
A	Updated layout	26.06.2023	MS
-	Initial Issue	19.03.2021	MS

REVISION	DATE	INITIAL
----------	------	---------

Sixth Floor

SCALE	
1:200 @ A3	
DWG No.	REVISION
YKH-SP-SM-06	E
DATE	DRAWN BY
January 2024	MS
STATUS	



FORA