


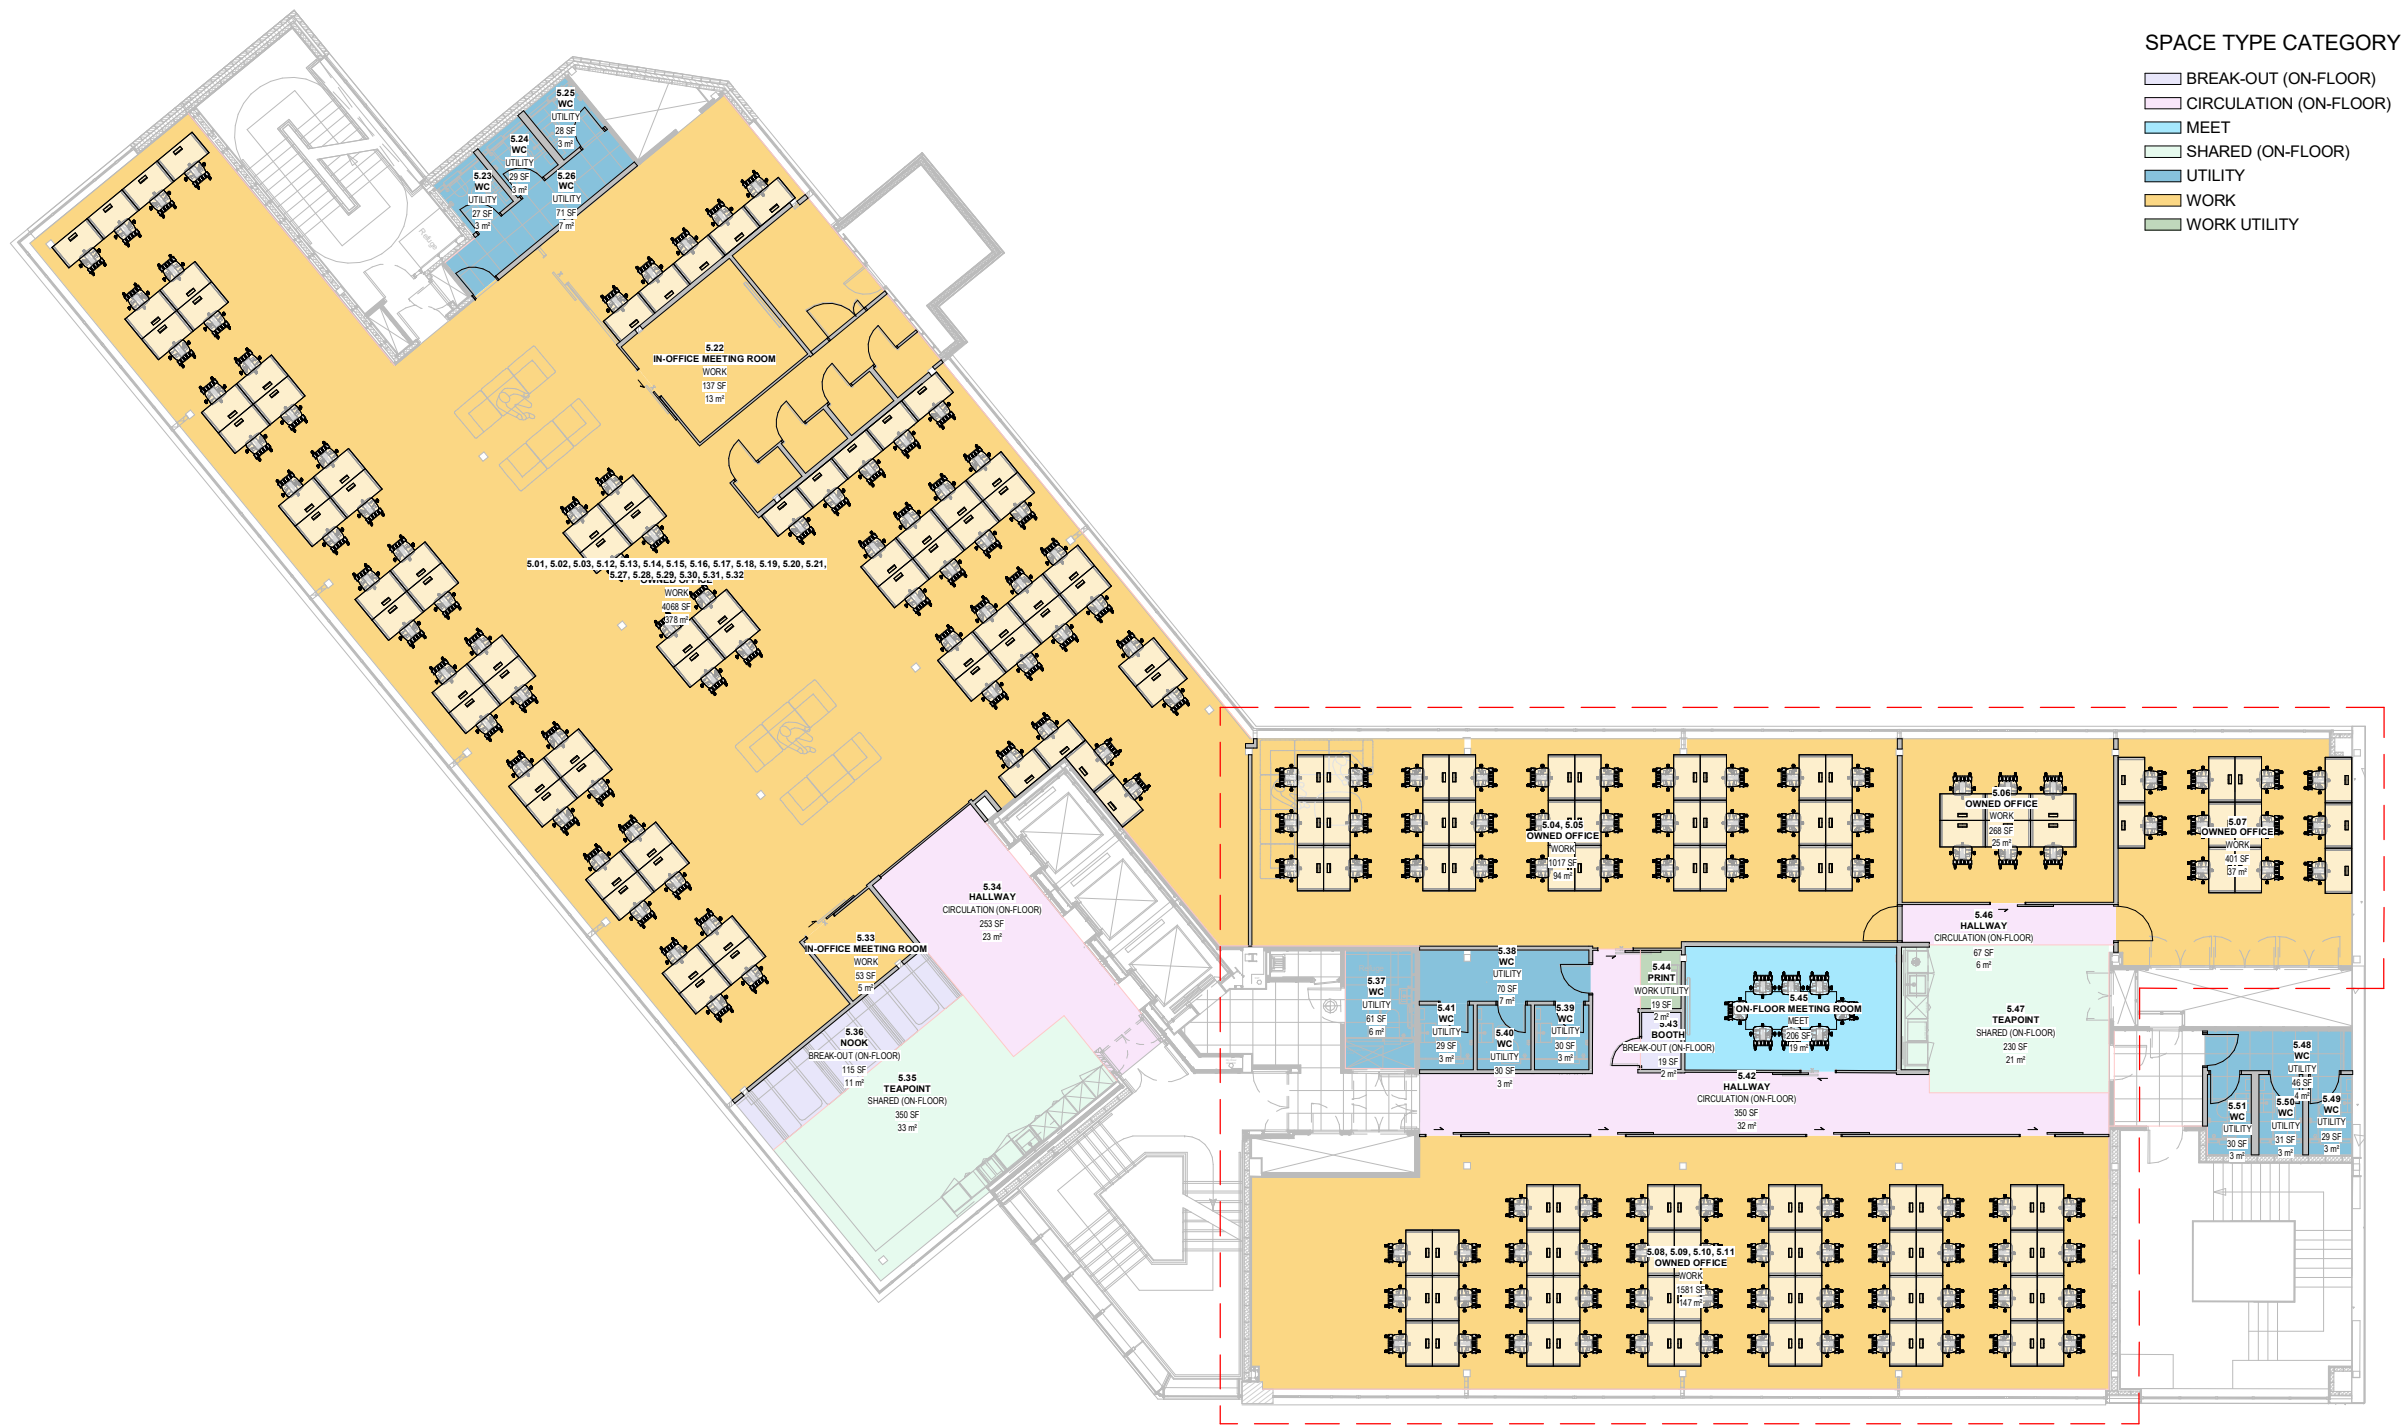

SPACE TYPE CATEGORY

- BREAK-OUT (ON-FLOOR)
- CIRCULATION (ON-FLOOR)
- MEET
- SHARED (ON-FLOOR)
- UTILITY
- WORK
- WORK UTILITY



CONSULTANT

FORA
9 Dallington Street
London EC1V 0LN
United Kingdom
T +44 20 7866 4050

REFERENCE

NORTH



NOTES

- Do not scale drawing. Written dimensions govern
 - All dimensions are in millimeters unless noted otherwise
 - All dimensions shall be verified on site before proceeding with the work. FORA shall be notified in writing of any discrepancies.
 - This drawing must be read in conjunction with all relevant contracts, specifications and drawings
- This drawing is an uncontrolled copy. Unless noted otherwise
© Copyright of this drawing is vested in FORA Ltd.

REV DESCRIPTION

DATE

CLIENT

FORA

PROJECT

FORA
GREAT EASTERN STREET

STATUS

DRAWING TITLE
LEVEL 5

REVIEWED

Checker

APPROVED

Approver

DRAWING NO.

CURRENT - L5

SCALE @ A1

1 : 100

PROJECT NO.

201

REV NO.