


All rights reserved. © Crown copyright 2025. These plans & specifications are the property of P4B Architecture Ltd, and shall not be re-printed, reproduced, modified in whole or part without written consent, nor shall any building or structure be constructed in accordance with such plans or specifications thereof without written consent.

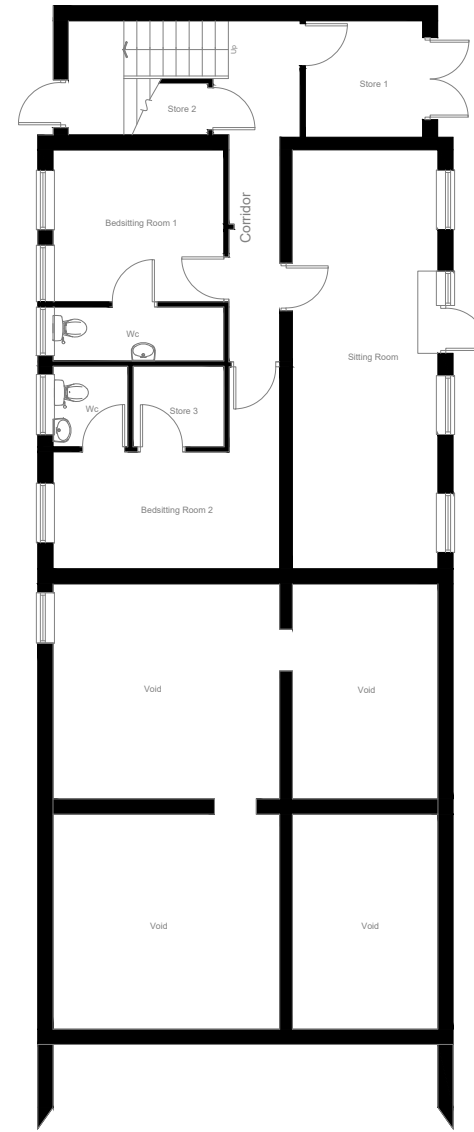

Accommodation Schedule

Room	Area m ²
Bed sitting Room 1 (Inc Wetroom/WC)	13.94
Bed sitting Room 2 (Inc Wetroom/WC)	14.56
Store 1	5.37
Store 2	1.52
Store 3	2.89
Sitting Room	24
Hallway	8.18
Total net internal area	70.46

01. Existing Lower Floor Plan

26006



1:150 @A3

Existing Building


Cardinal Heenan House School Lane Roby Mill Skelmersdale WN8 0QR



P4B ARCHITECTURE
P4BA.COM
INFO@P4BA.COM
0800 731 4707

15 MEMORIAL ROAD
WORSLEY
MANCHESTER
M28 3AQ

All rights reserved. © Crown copyright 2025. These plans & specifications are the property of P4B Architecture Ltd, and shall not be re-printed, reproduced, modified in whole or part without written consent, nor shall any building or structure be constructed in accordance with such plans or specifications thereof without written consent.

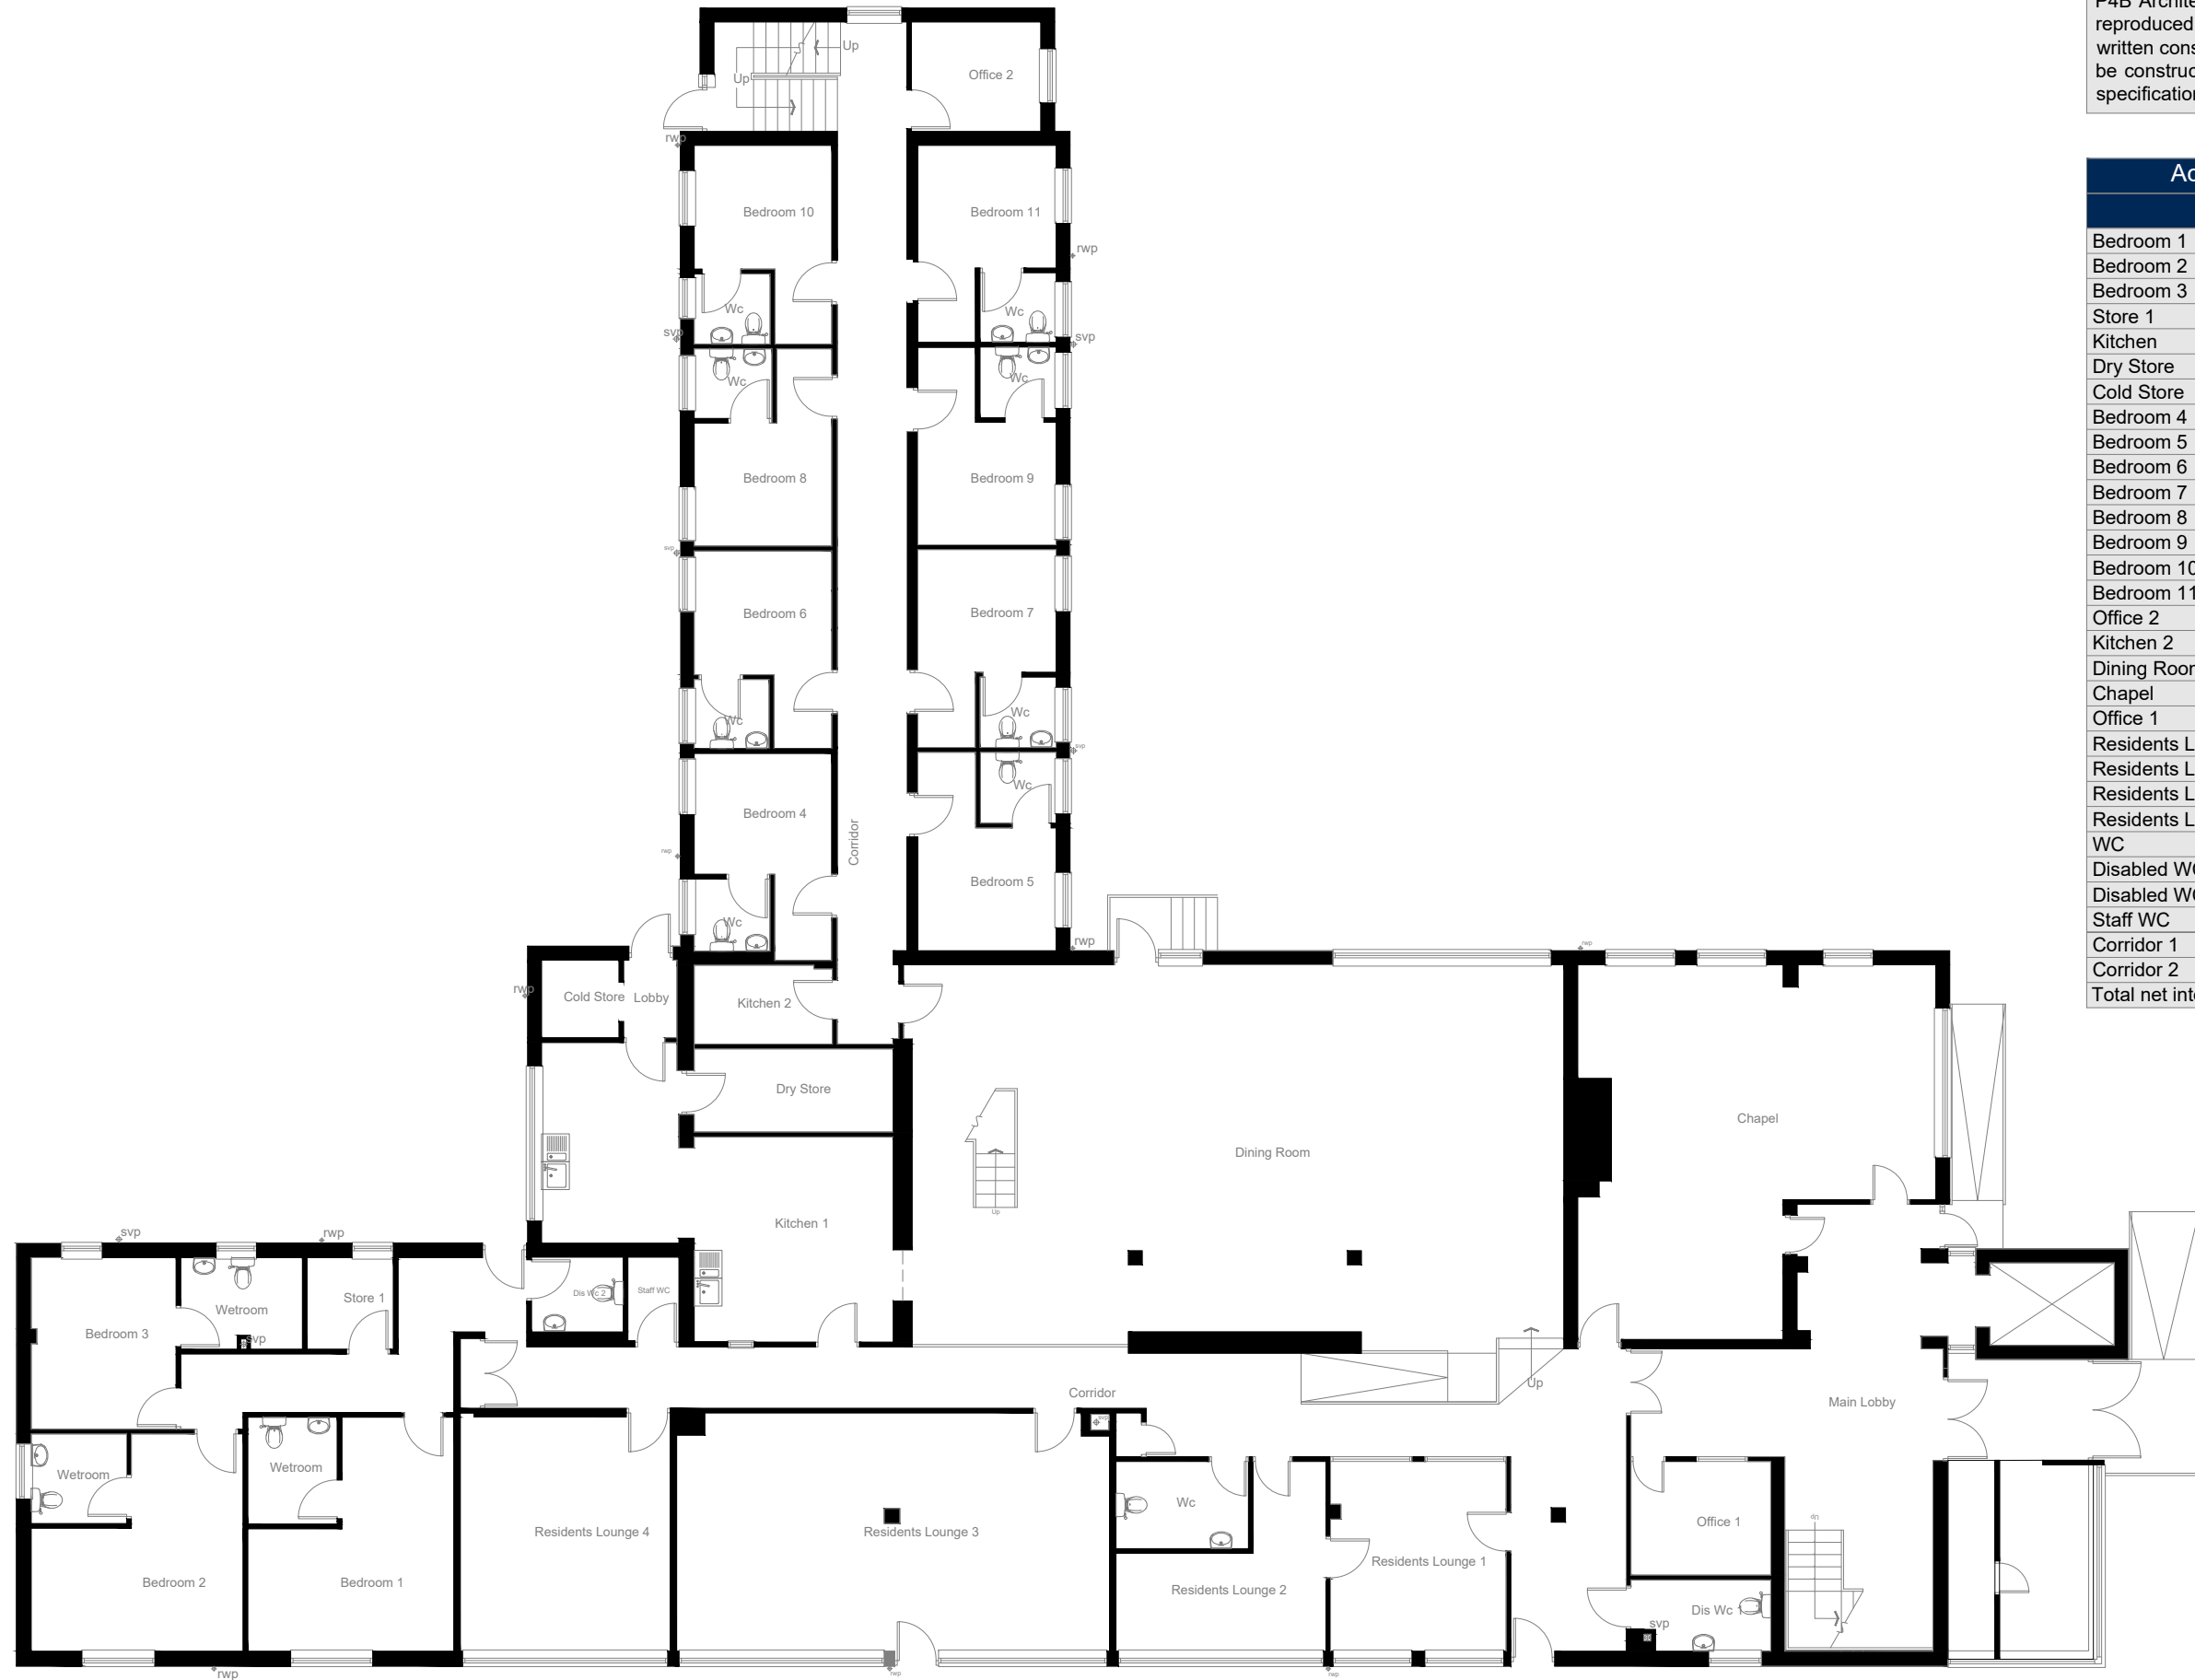


Accommodation Schedule

Ground Floor		Area m ²
Bedroom 1	(Inc Wetroom/WC)	22.37
Bedroom 2	(Inc Wetroom/WC)	21.37
Bedroom 3	(Inc Wetroom/WC)	16.76
Store 1		3.6
Kitchen		32.3
Dry Store		7.6
Cold Store		2.7
Bedroom 4	(Inc Wetroom/WC)	12.61
Bedroom 5	(Inc Wetroom/WC)	12.49
Bedroom 6	(Inc Wetroom/WC)	12.38
Bedroom 7	(Inc Wetroom/WC)	12.44
Bedroom 8	(Inc Wetroom/WC)	12.34
Bedroom 9	(Inc Wetroom/WC)	12.44
Bedroom 10	(Inc Wetroom/WC)	12.43
Bedroom 11	(Inc Wetroom/WC)	12.38
Office 2		6.5
Kitchen 2		5
Dining Room		111.28
Chapel		50.43
Office 1		7.38
Residents Lounge 1		15.39
Residents Lounge 2		12.65
Residents Lounge 3		47.27
Residents Lounge 4		22.85
WC		5.36
Disabled WC 1		4.39
Disabled WC 2		3.19
Staff WC		1.98
Corridor 1		125.35
Corridor 2		32.67
Total net internal area		657.9

All rights reserved. © Crown copyright 2025. These plans & specifications are the property of P4B Architecture Ltd, and shall not be re-printed, reproduced, modified in whole or part without written consent, nor shall any building or structure be constructed in accordance with such plans or specifications thereof without written consent.

Accommodation Schedule

	First Floor	Area m ²
Bedroom 12	(Inc Wetroom/WC)	22.67
Bedroom 13	(Inc Wetroom/WC)	20.24
Bedroom 14	(Inc Wetroom/WC)	22.87
Bedroom 15	(Inc Wetroom/WC)	22.98
Bedroom 16	(Inc Wetroom/WC)	20
Bedroom 17	(Inc Wetroom/WC)	24.37
Bedroom 18	(Inc Wetroom/WC)	23.16
Bedroom 19	(Inc Wetroom/WC)	21.17
Bedroom 20	(Inc Wetroom/WC)	23.32
Bedroom 21	(Inc Wetroom/WC)	17.81
Bedroom 22	(Inc Wetroom/WC)	20.34
Bedroom 23	(Inc Wetroom/WC)	16.79
Bedroom 24	(Inc Wetroom/WC)	10.4
Bedroom 25	(Inc Wetroom/WC)	13.09
Bedroom 26	(Inc Wetroom/WC)	12.4
Bedroom 27	(Inc Wetroom/WC)	13.24
Bedroom 28	(Inc Wetroom/WC)	12.52
Bedroom 29	(Inc Wetroom/WC)	13.11
Bedroom 30	(Inc Wetroom/WC)	12.61
Bedroom 31	(Inc Wetroom/WC)	13.11
Bedroom 32	(Inc Wetroom/WC)	13.33
Store 1		3.61
Store 2		2.25
Store 3		1.23
Store 4		1.65
Store 5		1.72
Store 6		6.59
Bathroom		10
Bathroom 2		7
Corridor		112.32
Total net internal area		515.9

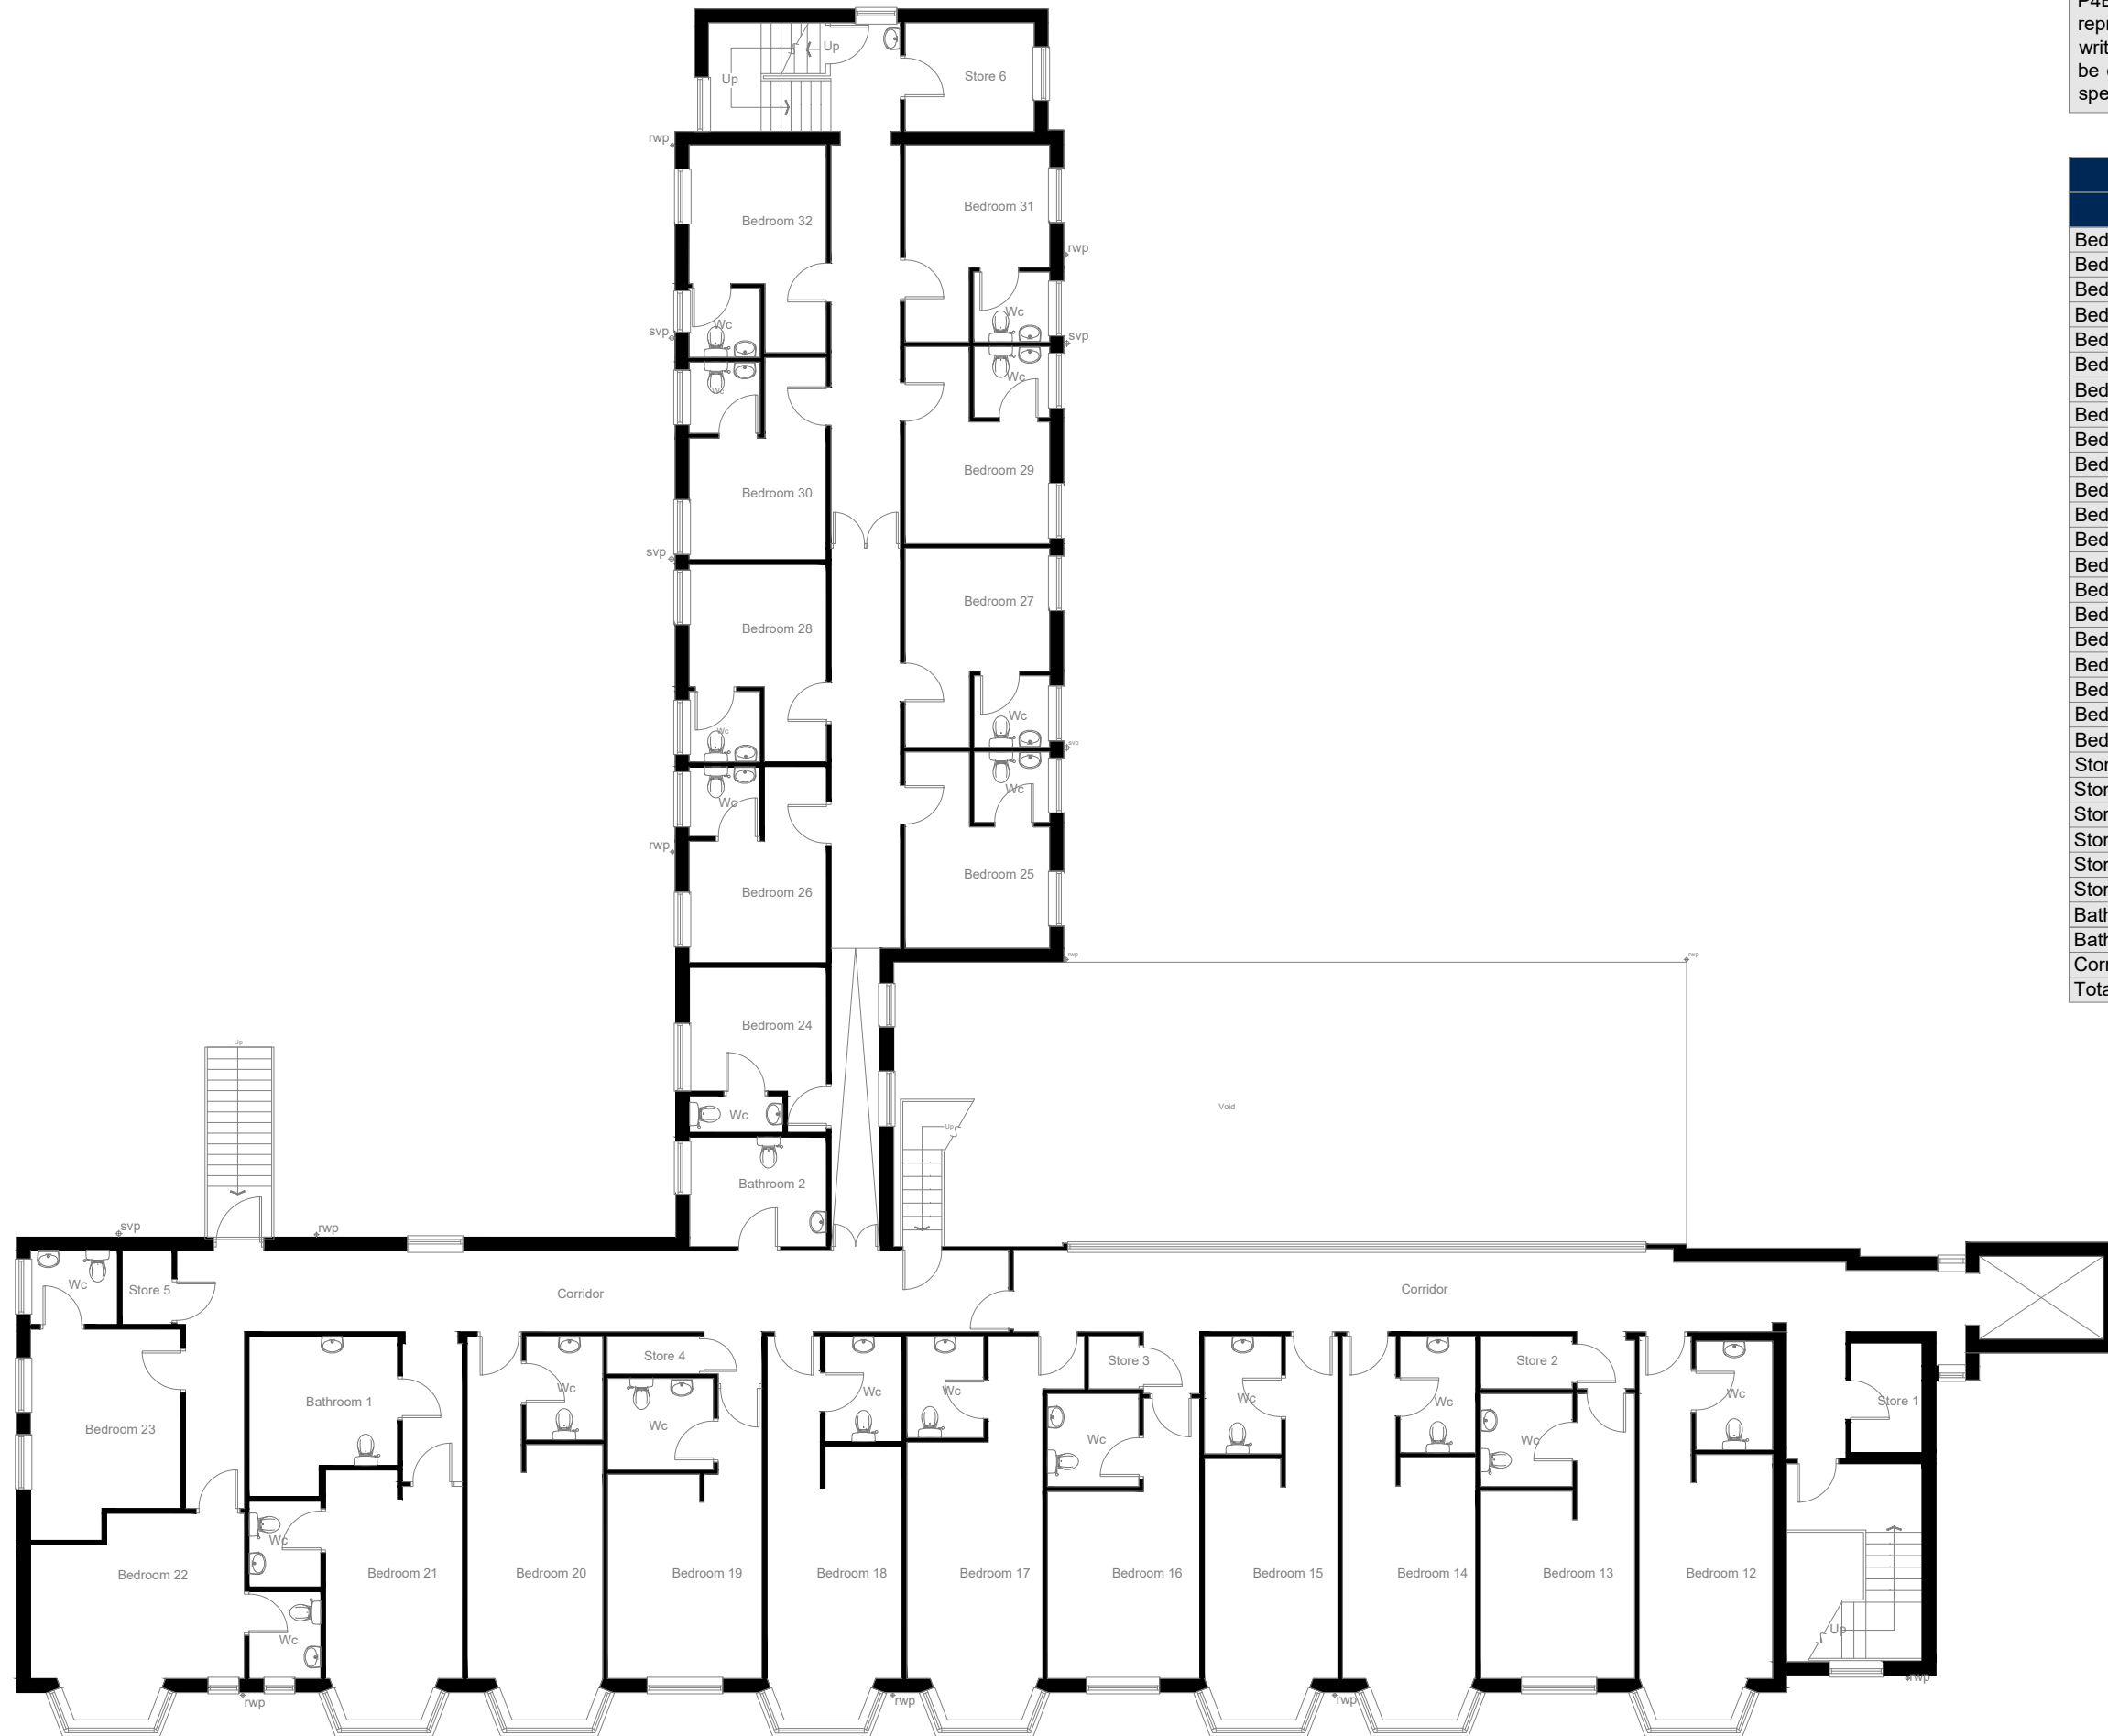

03. Existing First Floor Plan

26006 0m 2 4 6 8 10m

Existing Building

1:150 @A3

Cardinal Heenan House School Lane Roby Mill Skelmersdale WN8 0QR



P4B ARCHITECTURE
P4BA.COM
INFO@P4BA.COM
0800 731 4707

15 MEMORIAL ROAD
WORSLEY
MANCHESTER
M28 3AQ