


Car Park

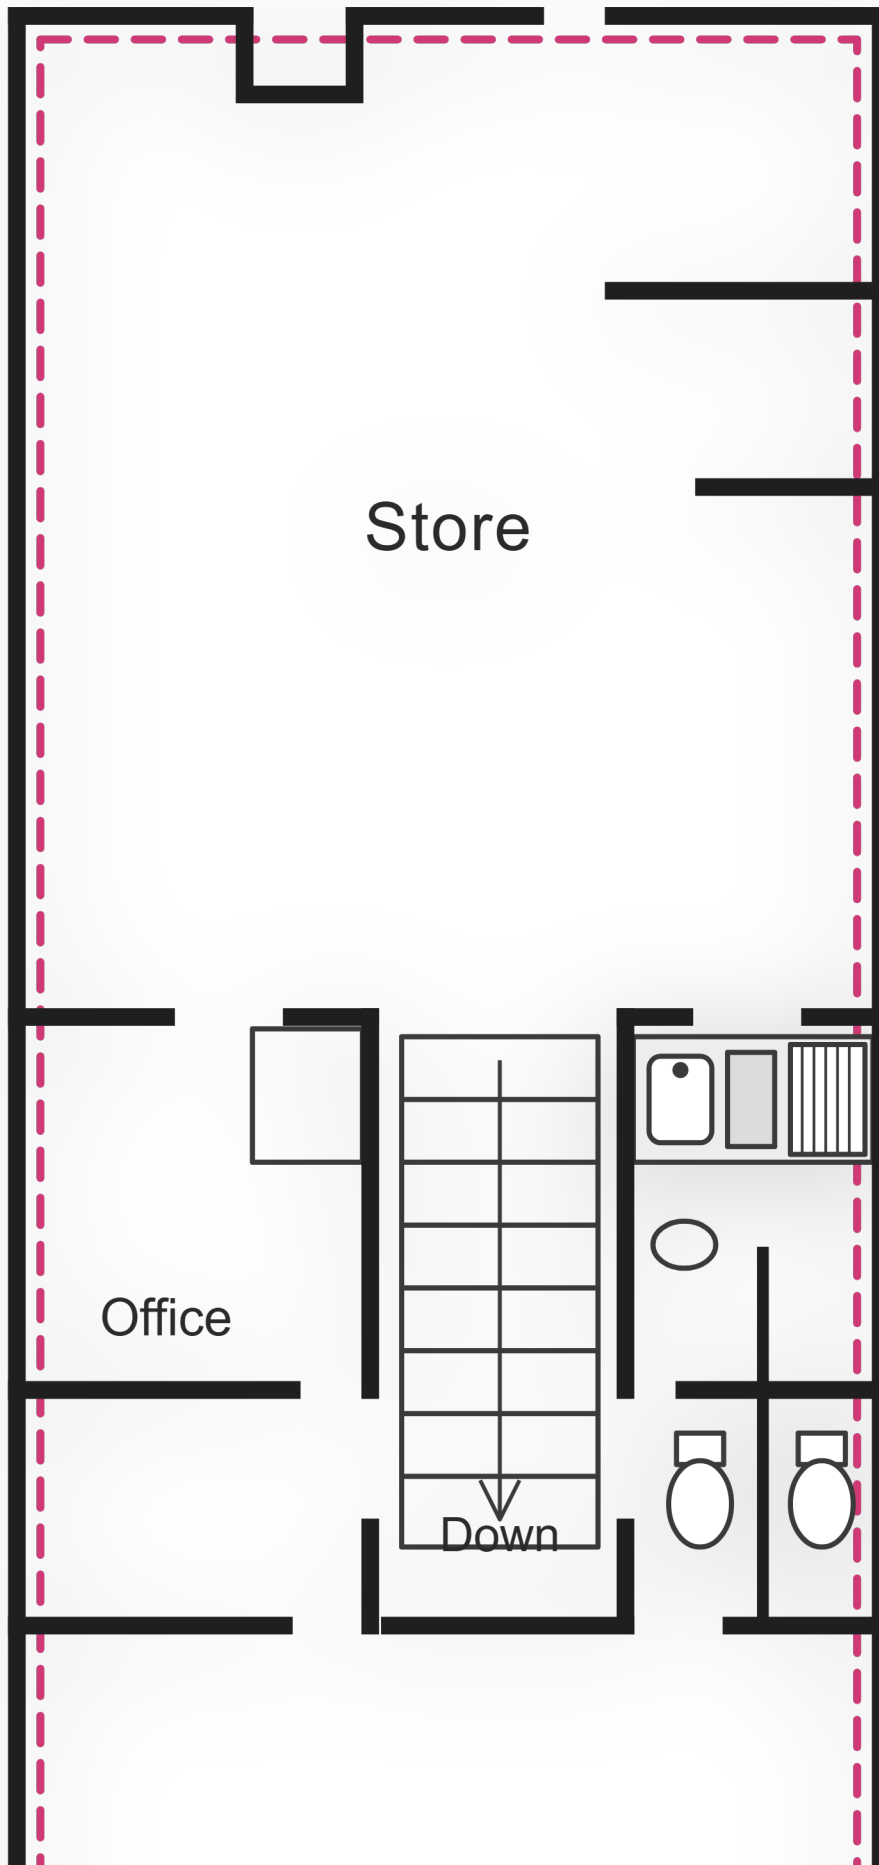


Store

Office

Down

N

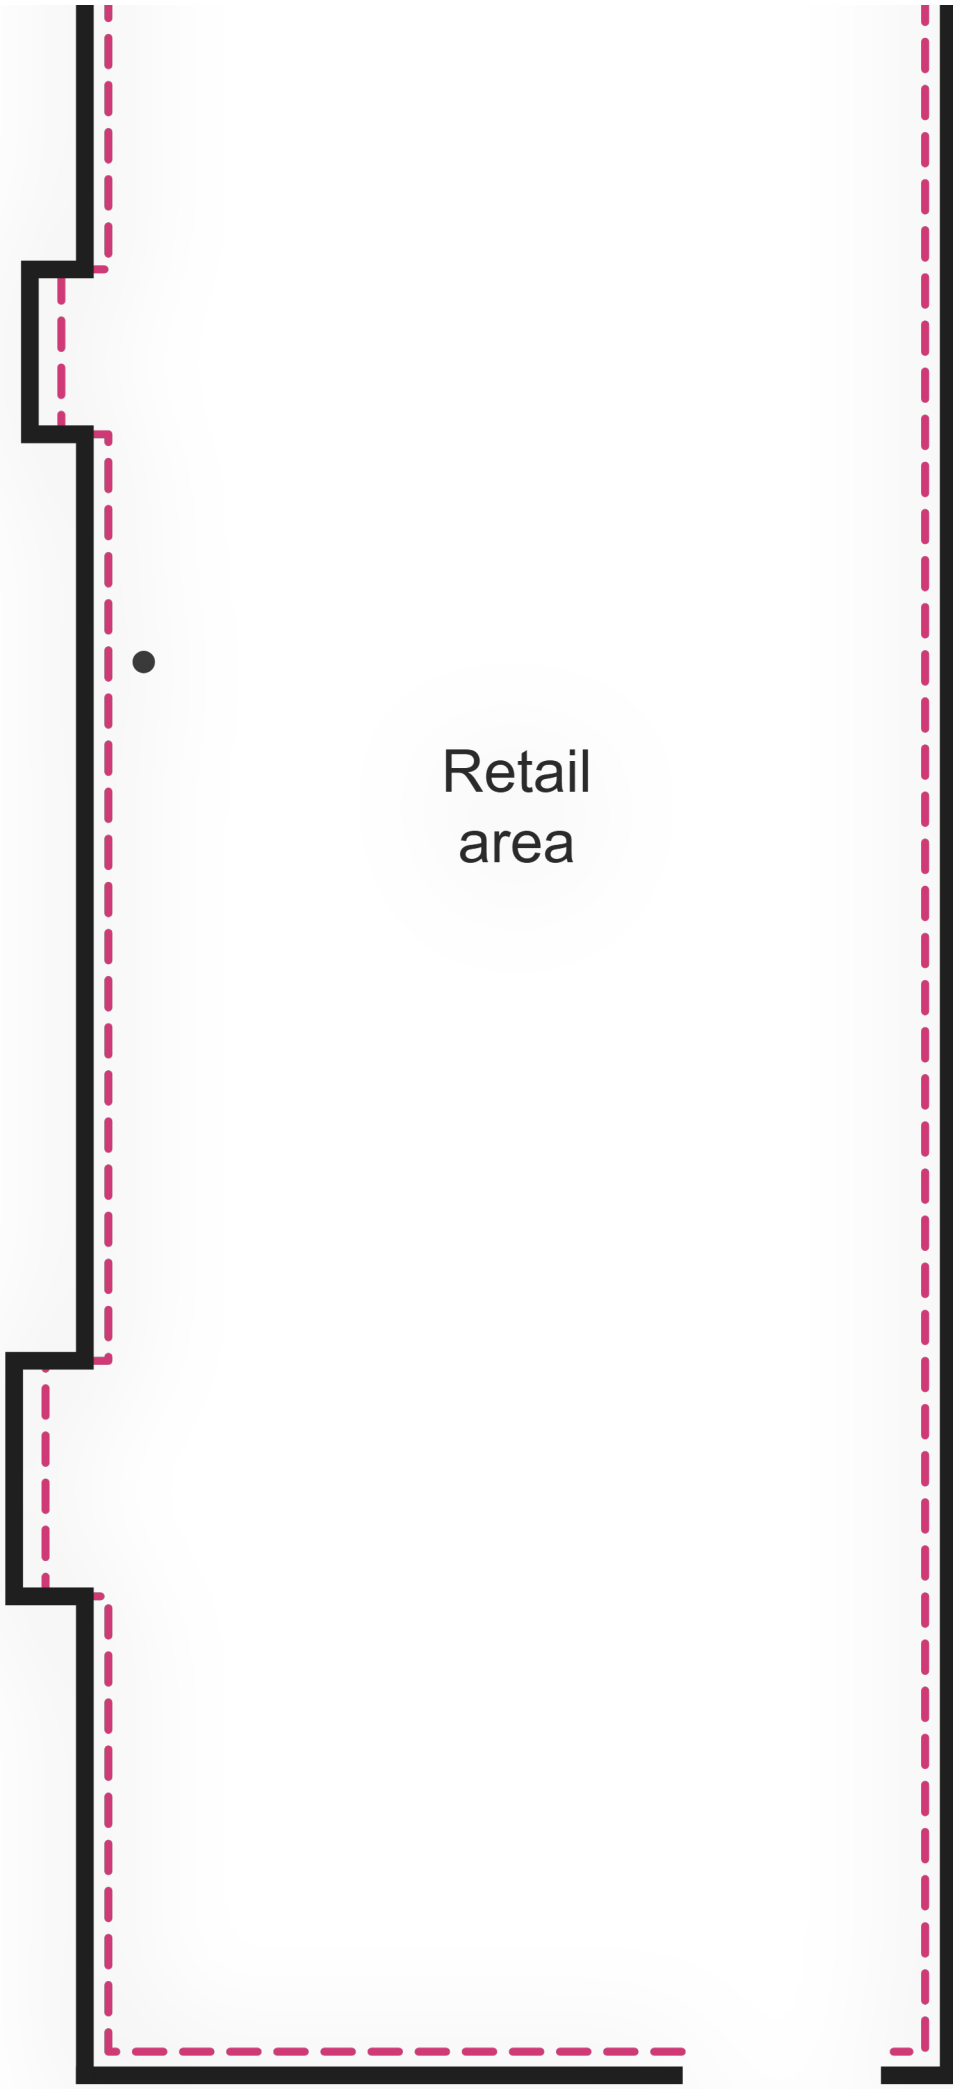

Retail
area

Entrance



Ground Floor

Scale 1:100