


The Contractor will be held to have examined the site and checked all dimensions and levels before commencing construction work.

No assumption should be made without reference to the Architect.

No dimensions should be scaled from this drawing.

Rev:	Description:	Date:	By:
------	--------------	-------	-----

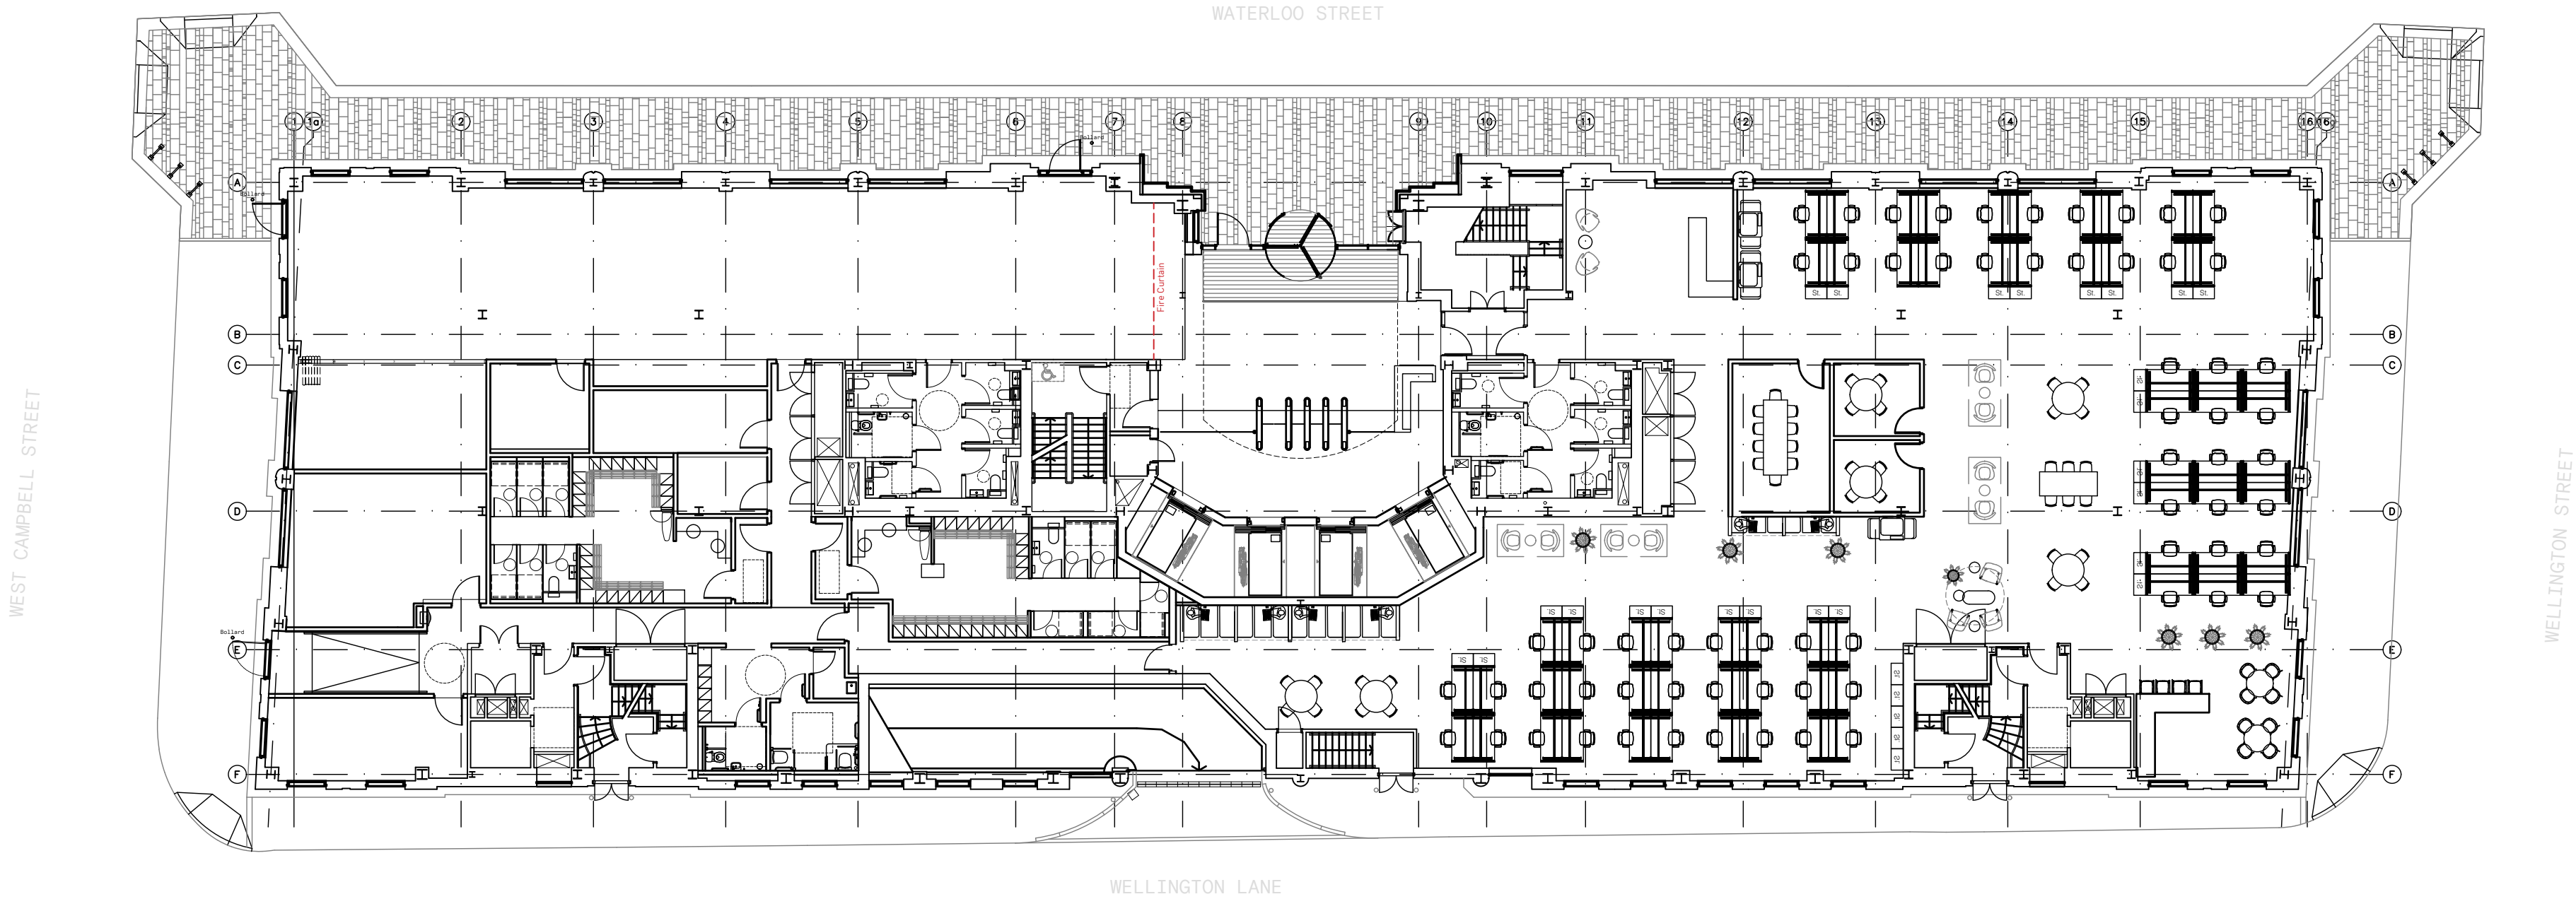

Example Test Fit Layout Level 00
Scale 1:200



Cooper Cromar
ONYX
215 Bothwell Street
Glasgow
G2 7EZ

T +44 (0) 141 332 2570
F +44 (0) 141 332 2580
E info@coopercromar.com

coopercromar.com

INFORMATION

Client:

RPG

Project Title:

45 Waterloo Street

Glasgow

Drawing Title:

Test Fit Layout - Level 00

Scale:

1:200@A2

Drawn by:

KG

Job No:

25027G

Rev:

SK

