




GENERAL NOTES

Sizes and dimensions to any elements are indicative only. All dimensions to be checked on site prior to commencement of any works.

DO NOT SCALE FROM THIS DRAWING.

FLOOR DATA

GIA:	3,772 sqft
NIA:	2,989 sqft
Office NLA:	2,976 sqft
Maximum Capacity:	101
Desks on Plan:	50

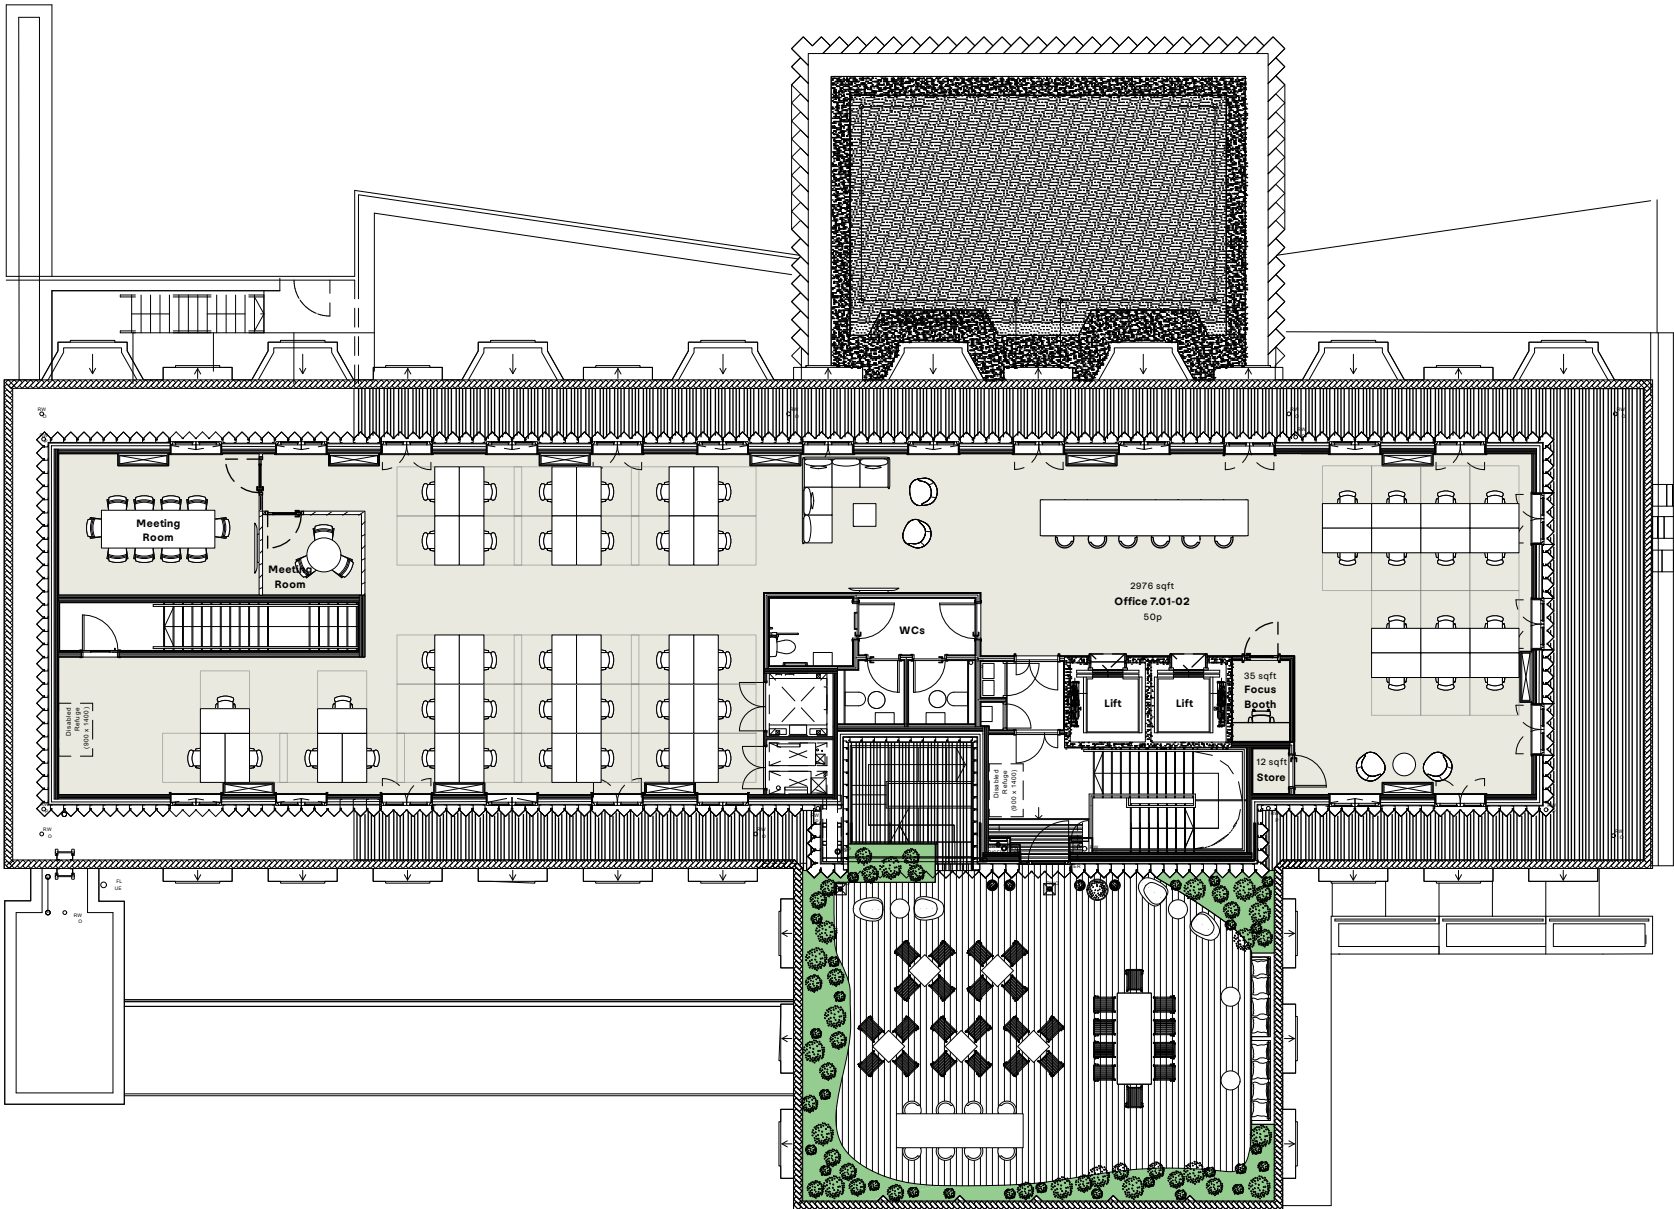

E	Updated layout	06.03.2024	MS
D	Updated layout	22.01.2024	MS
C	Updated layout	20.09.2023	MS
A	Updated layout	26.06.2023	MS
-	Initial Issue	19.03.2021	MS

REVISION	DATE	INITIAL
----------	------	---------

Seventh Floor

SCALE	
1:200 @ A3	
DWG No.	REVISION
YKH-SP-SM-07	E
DATE	DRAWN BY
January 2024	MS
STATUS	



FORA