




GENERAL NOTES

Sizes and dimensions to any elements are indicative only. All dimensions to be checked on site prior to commencement of any works.

DO NOT SCALE FROM THIS DRAWING.

FLOOR DATA

GIA: 7,585 sqft
NIA: 5,483 sqft
Office NLA: 4,107 sqft
Maximum Capacity: 178
Desks on Plan: 87

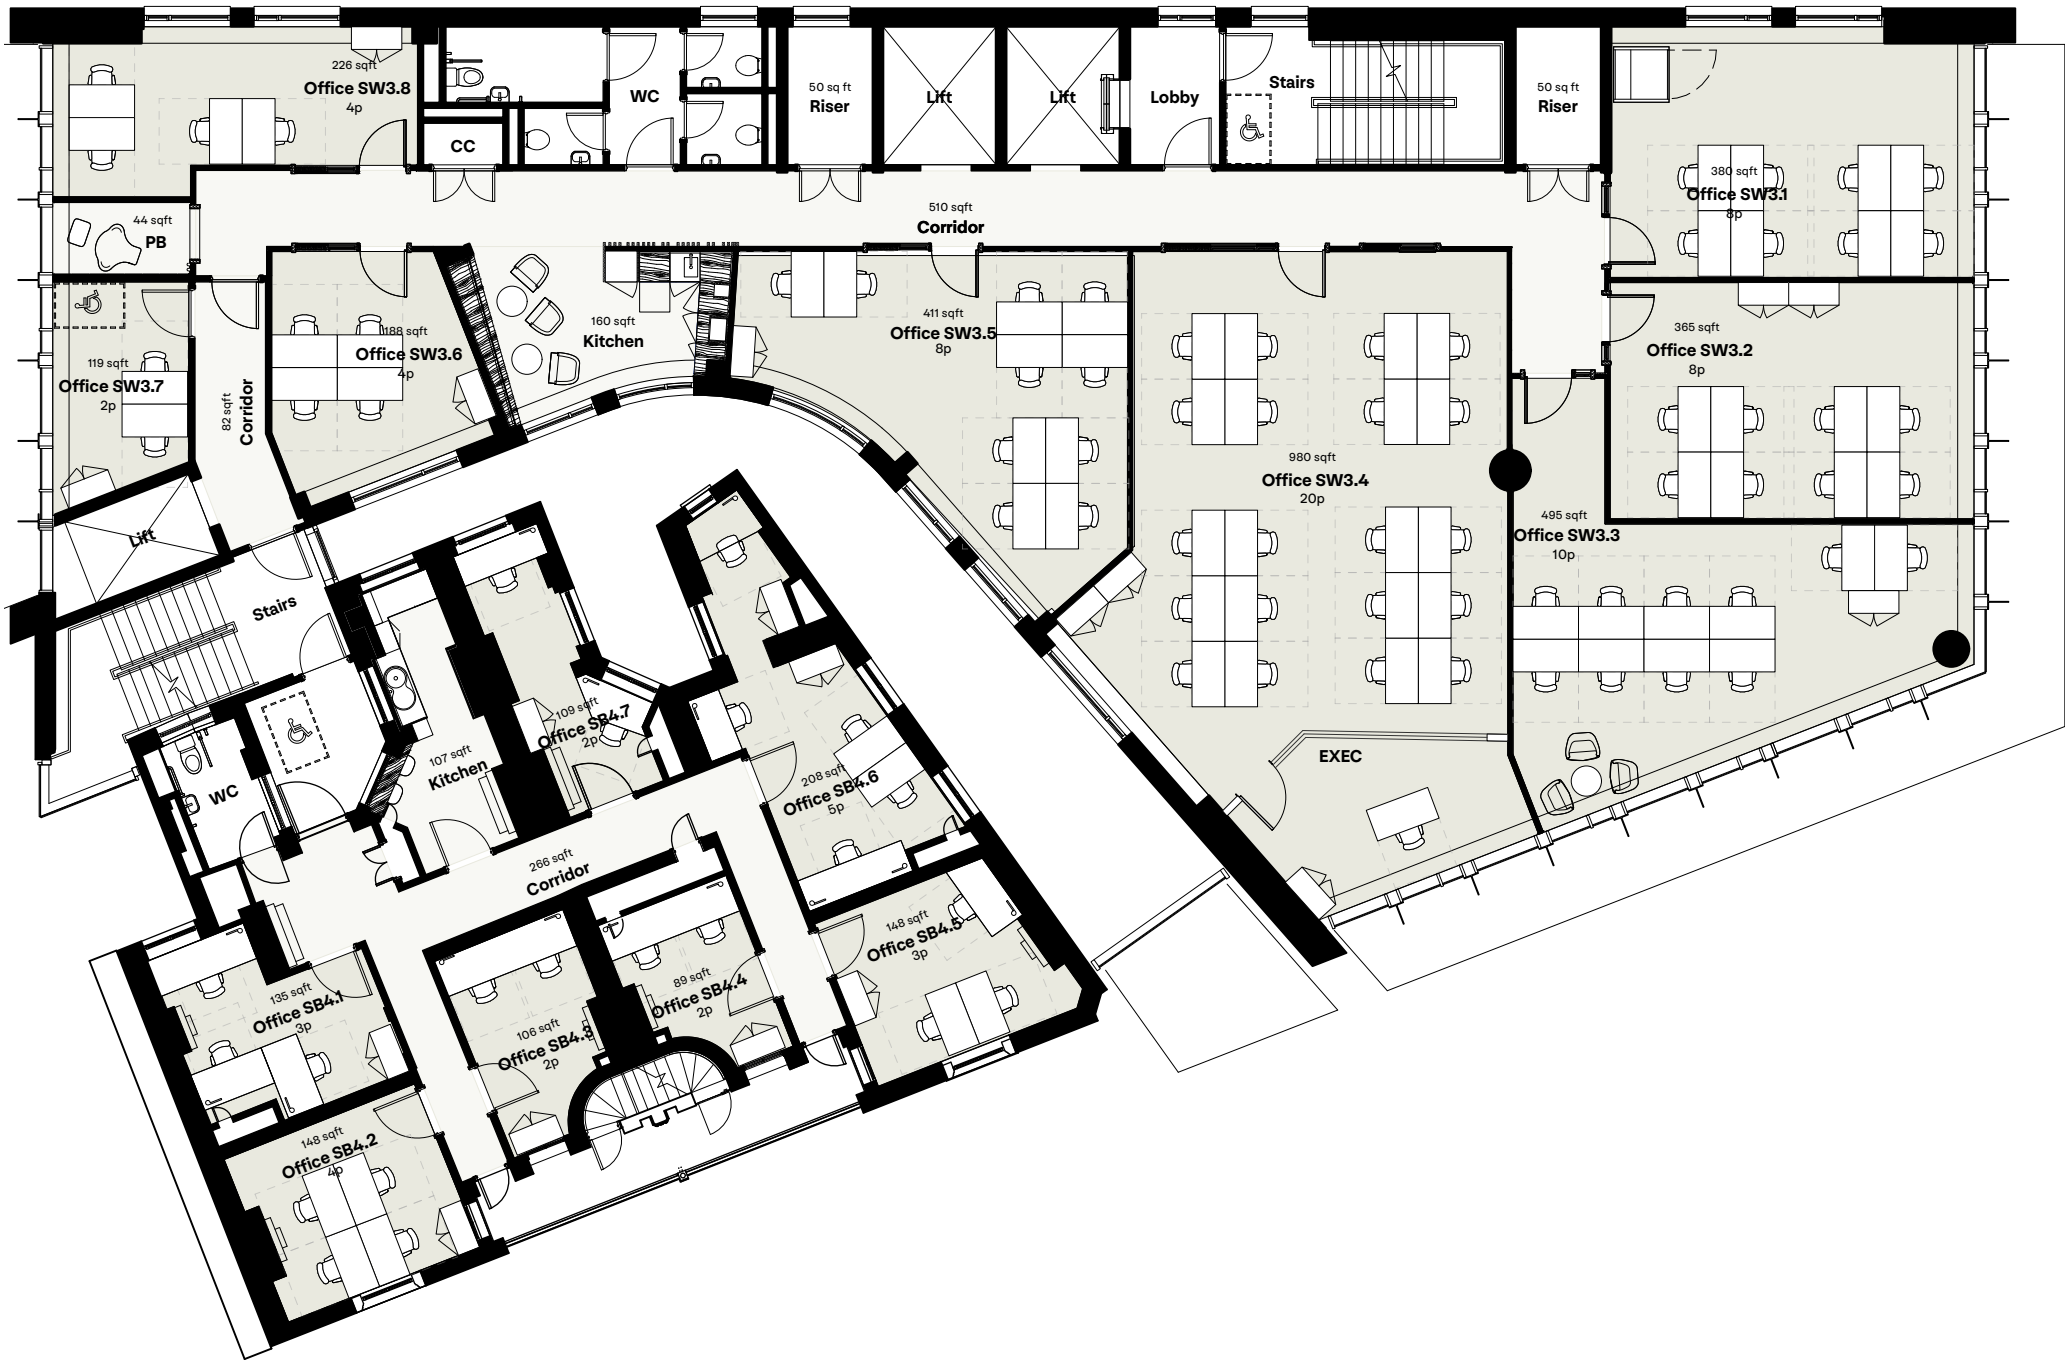

D - Updated Office Alteration	17.03.2023	HGS
C - Updated Office Alteration	09.04.2023	MS
B - Extra desk added to office 3.3	07.01.2023	HGS
A - Updated to suit graphic re-brand	13.05.2021	JC

REVISION	DATE	INITIAL
----------	------	---------

SW Third Floor

SCALE
1:150 @ A3

DWG No. SLB-SP-SM-03	REVISION D
DATE May 2021	DRAWN BY JC

STATUS
For Information


THE STANLEY BUILDING
KINGS CROSS

FORA