


HIGH STREET

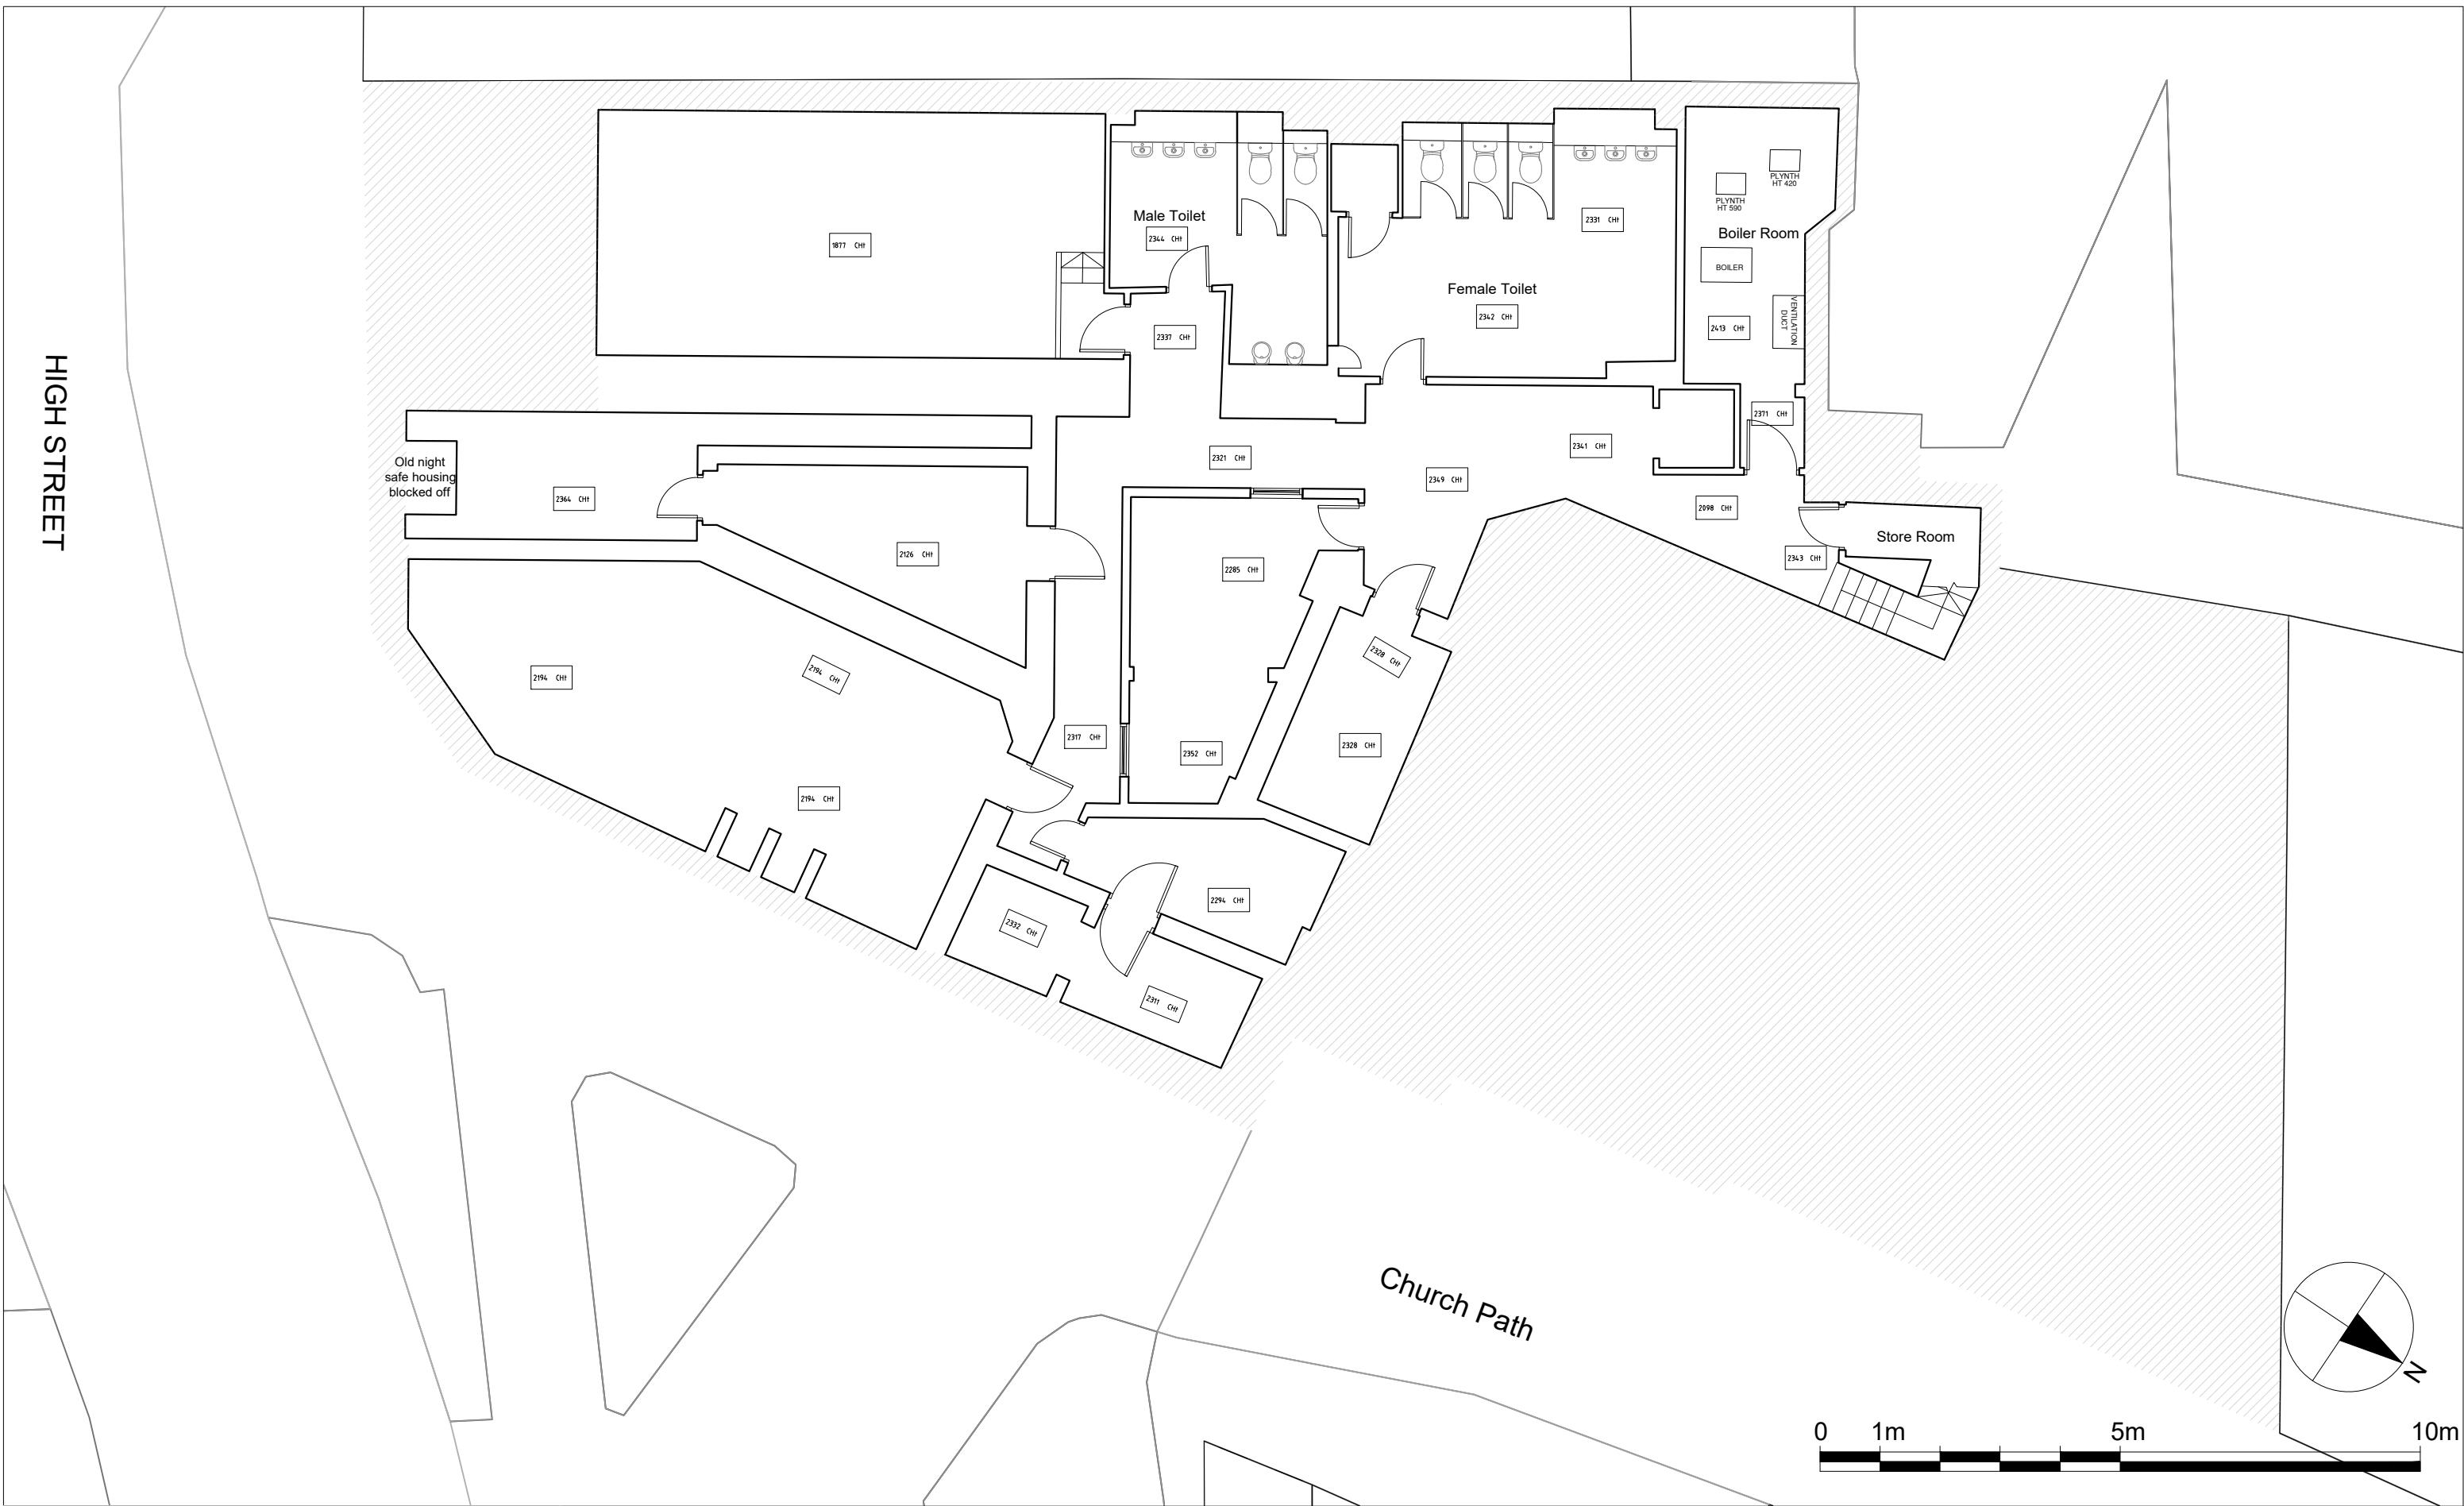

REVISIONS

REV	DATE	DESCRIPTION	BY	CH

PROJECT TITLE
1-2 High Street Woking

DATE
Dec 2024

REVISION
/

DRAWING TITLE
Proposed- Basement

CLIENT
Comax Estates Limited

DRAWING No. HSTWO-P100 **SCALE @ A3** 1:100