

Copyright of this drawing belongs to & is vested in **THIRDWAY INTERIORS** and may not be reproduced or without written consent by **THIRDWAY INTERIORS**. Any persons, firm or company unlawfully reproducing or distributing this drawing or in any way infringing the copyright therein will be prosecuted.

This document is the property of **THIRDWAY INTERIORS**. Copyright is reserved by them, and the drawing is issued on the condition that it is not copied, reproduced or retained by, nor disclosed to any unauthorised person, either wholly or in part, without the consent in writing from **THIRDWAY INTERIORS**.

Note
ALL DIMENSIONS MUST BE CHECKED ON SITE.
DO NOT SCALE FROM THIS DRAWING. THIS DRAWING IS FOR DISCUSSION PURPOSES ONLY AND IS SUBJECT TO FIRE OFFICER AND BUILDING REGULATION APPROVALS BEING OBTAINED.

Drawing Approval
Client Signature
Printed Name
ThirdWay Signature
Date
Specification Ref

Status
 Preliminary/Info.
 Contract
 Construction
 Approval/Comment
 As-Built
 Building Control

Revision Detail

Rev	Detail	By	Date
A	INFORMATION	RG	22.05.15
B	INFORMATION	RG	28.04.15
C	INFORMATION	RG	12.05.15
D	UPDATED PACK	RG	22.05.15

PRELIMINARY DRAWING

Client
CAMBRIDGE HOUSE REALTY LTD


Project Title
ALL FLOORS
THE AIRCRAFT FACTORY
100 CAMBRIDGE GROVE
LONDON
W6 0LE

Drawing Title
THIRD FLOOR
GENERAL ARRANGEMENT
WORKING DRAWING

Date: 17.03.15 Drawn By: DJ

Scale: 1:250@A3 Rev: D

Drawing No: TWI-1017-03-GA

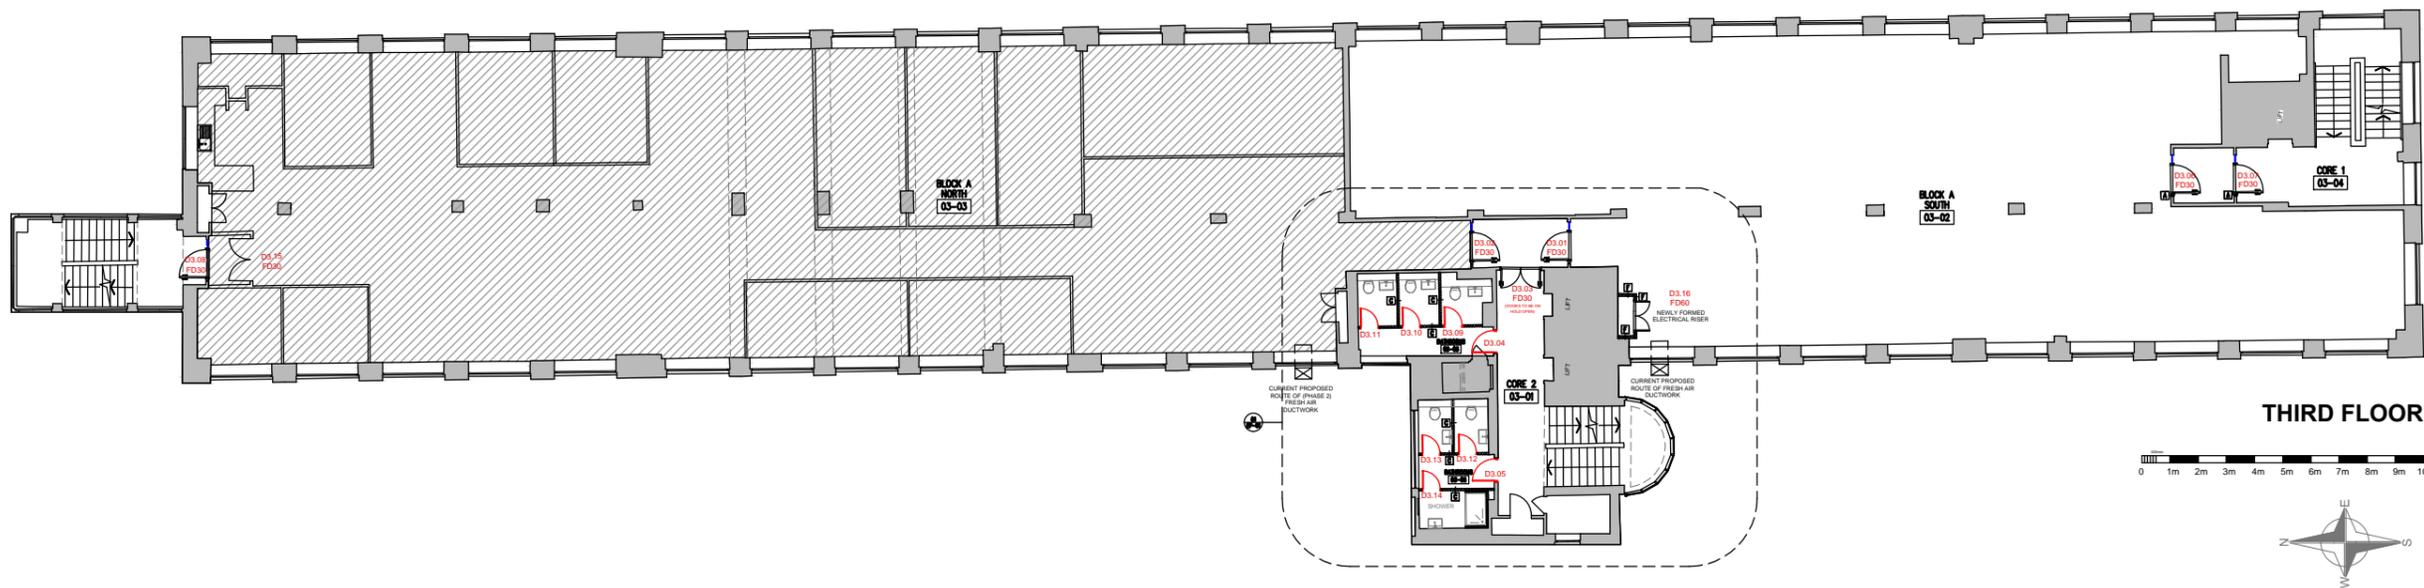

SITE WORKS	- HALF HOUR FIRE RATED PARTITION	- EXISTING CORE WALL masonry wall	- 100mm NEW STUD PARTITION ffl to u/s of susp.ceiling	- HALF GLAZED PARTITION ffl to u/s of susp.ceiling	- SILICON JOINTED GLAZING ffl to u/s of susp.ceiling	- EXISTING SOLID CORE	- NEW GLASS DOOR	- 20 MIN SMOKE DOOR
	- ONE HOUR FIRE RATED PARTITION	- EXISTING PARTITION	- 100mm NEW STUD PARTITION ffl to soffit ceiling	- DOUBLE GLAZED PARTITION ffl to u/s of susp.ceiling	DO1 - DOOR NUMBER	- NEW SOLID DOOR	- NEW GLASS DOOR WITH FRAME	- HALF HOUR FIRE RATED DOOR WITH SMOKE SEAL
		- 75mm NEW STUD PARTITION ffl to u/s of susp.ceiling	- 100mm NEW STUD PARTITION (1250mm high) fixed with standard capping	- SINGLE GLAZED PARTITION ffl to u/s of susp.ceiling	SC - SELF CLOSER ON DOOR			- ONE HOUR FIRE RATED DOOR WITH SMOKE SEAL
				VP - VISION PANEL IN DOOR				