



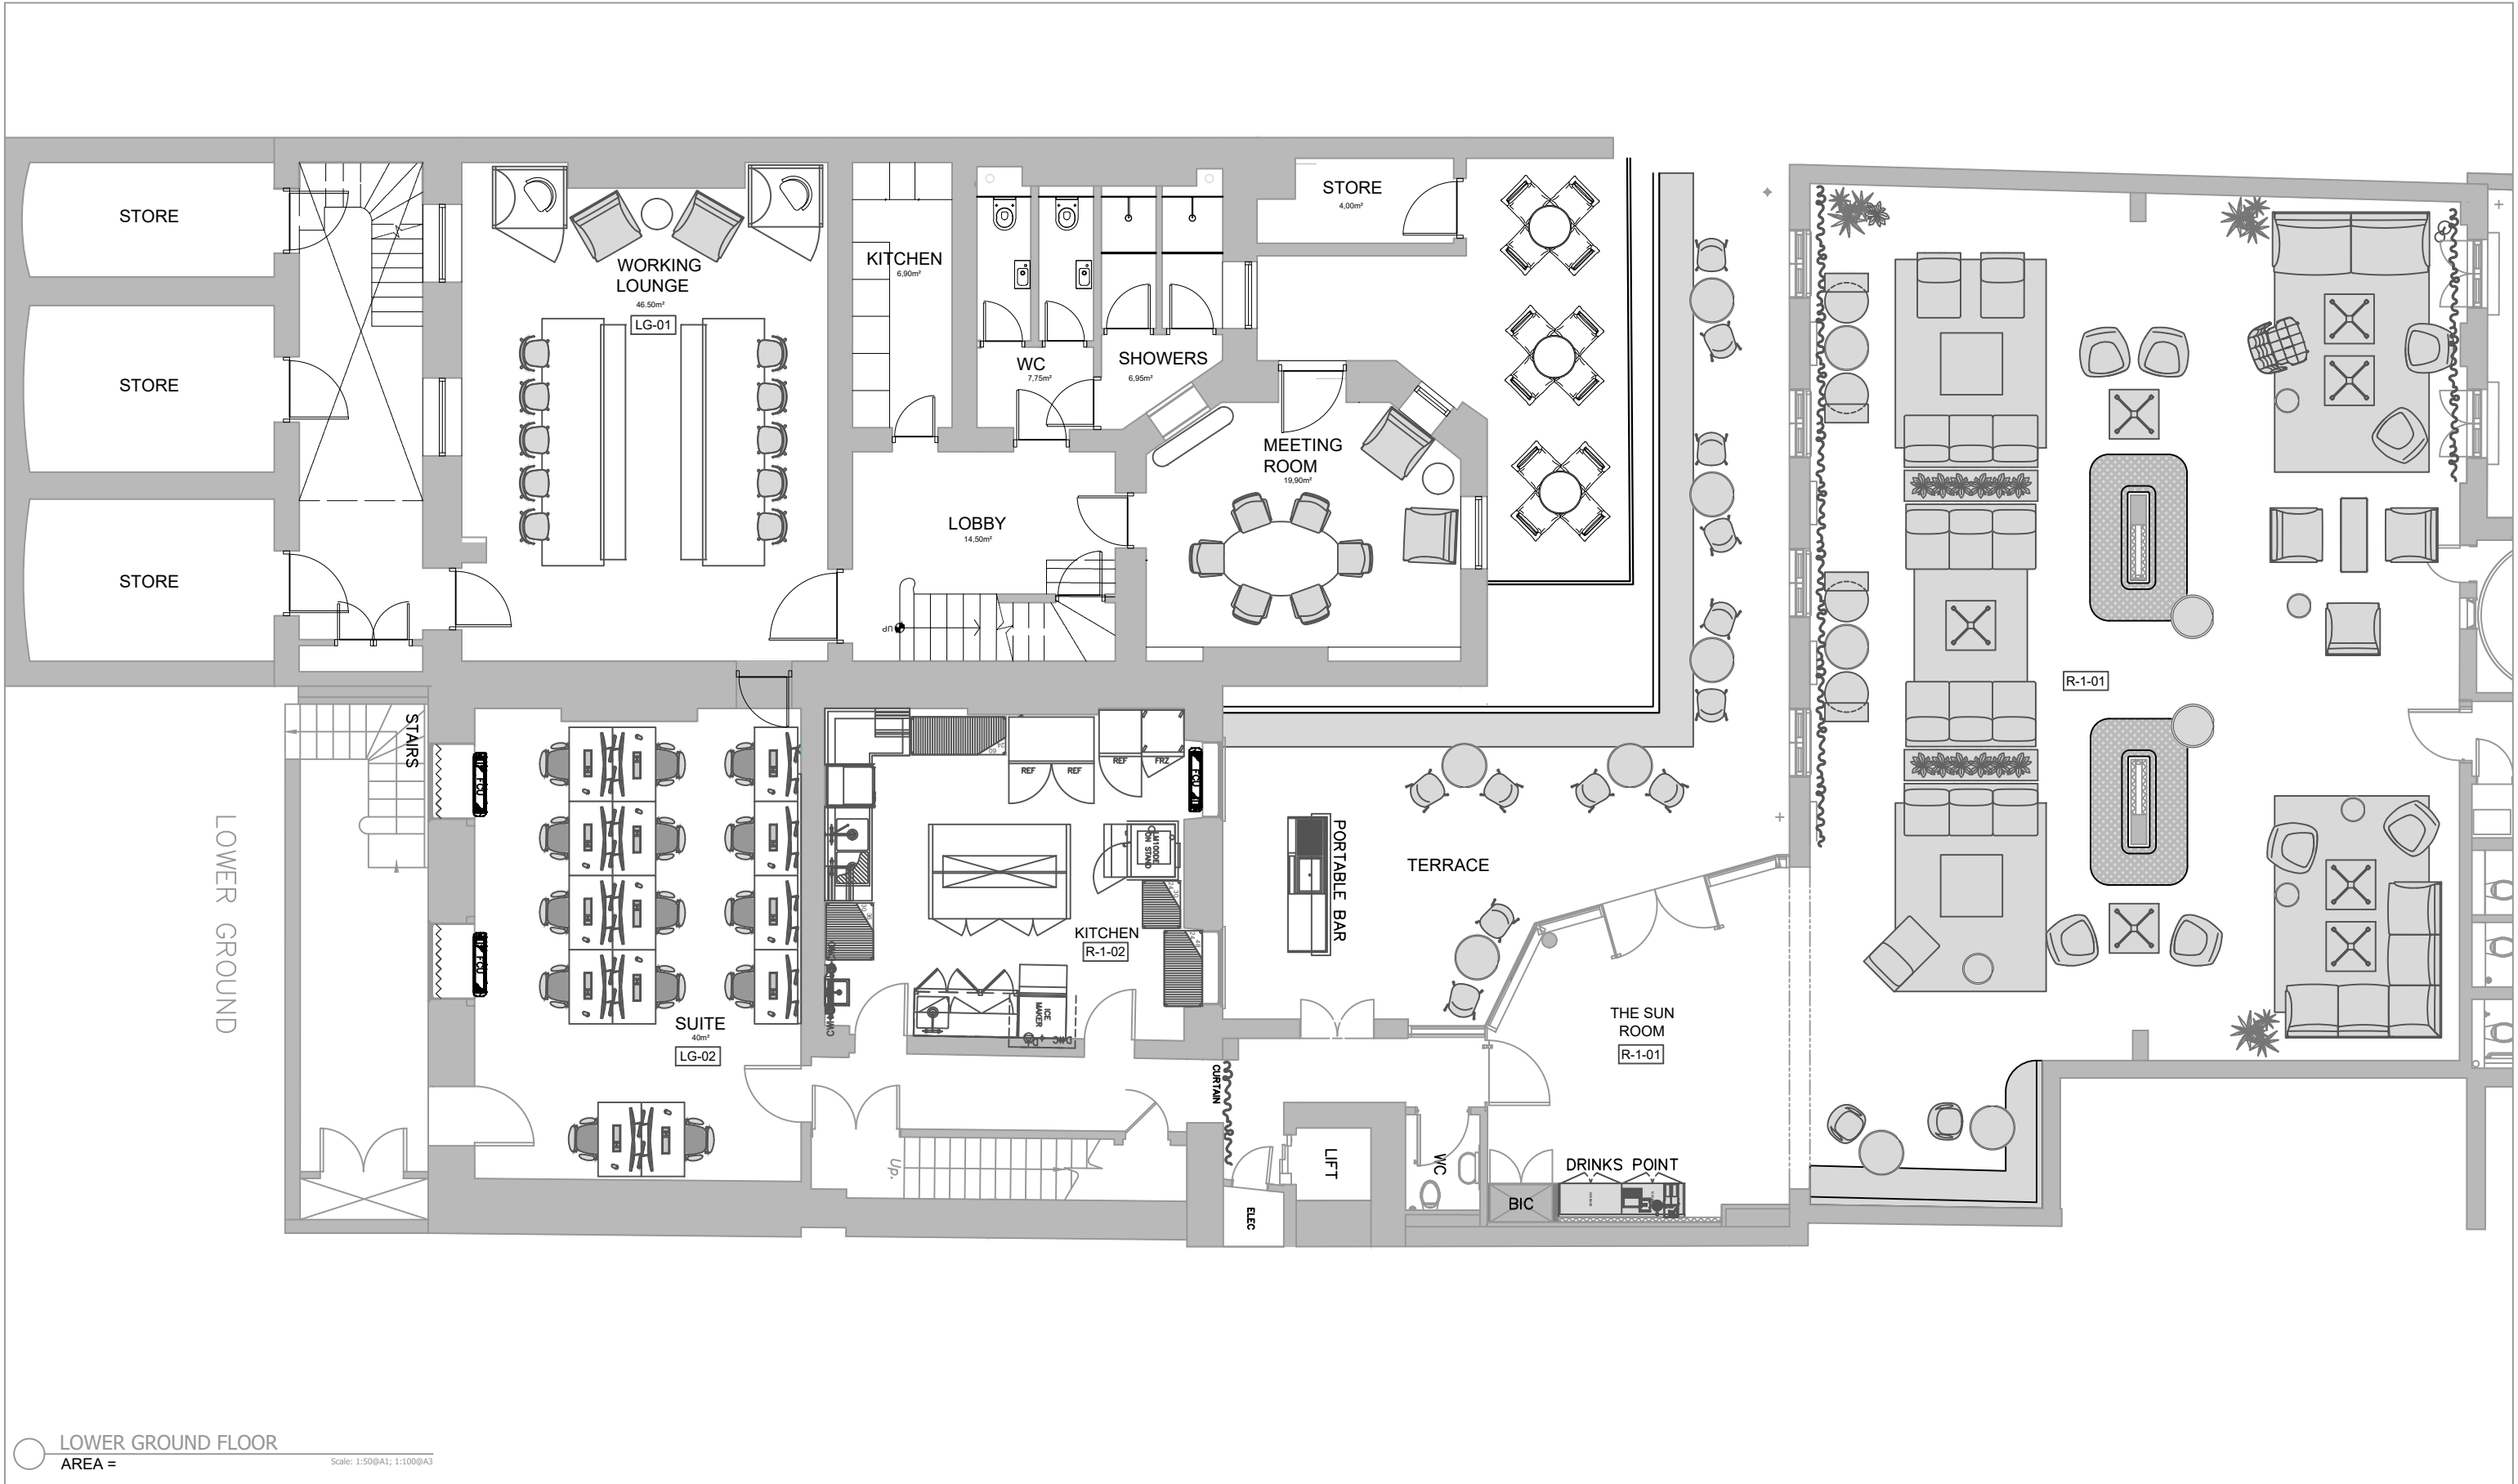

LOWER GROUND FLOOR
AREA =


Scale: 1:50@A1; 1:100@A3

TITLE: Bedford House - Lower Ground Floor Proposed	SCALE: 1:100@A3 1:50@A1	FILE: ---
CLIENT: *	DATE: 08.04.25	DRAWN BY: JH
JOB: 22 Bedford Square	DRAWING NO: ---	REVISION: *

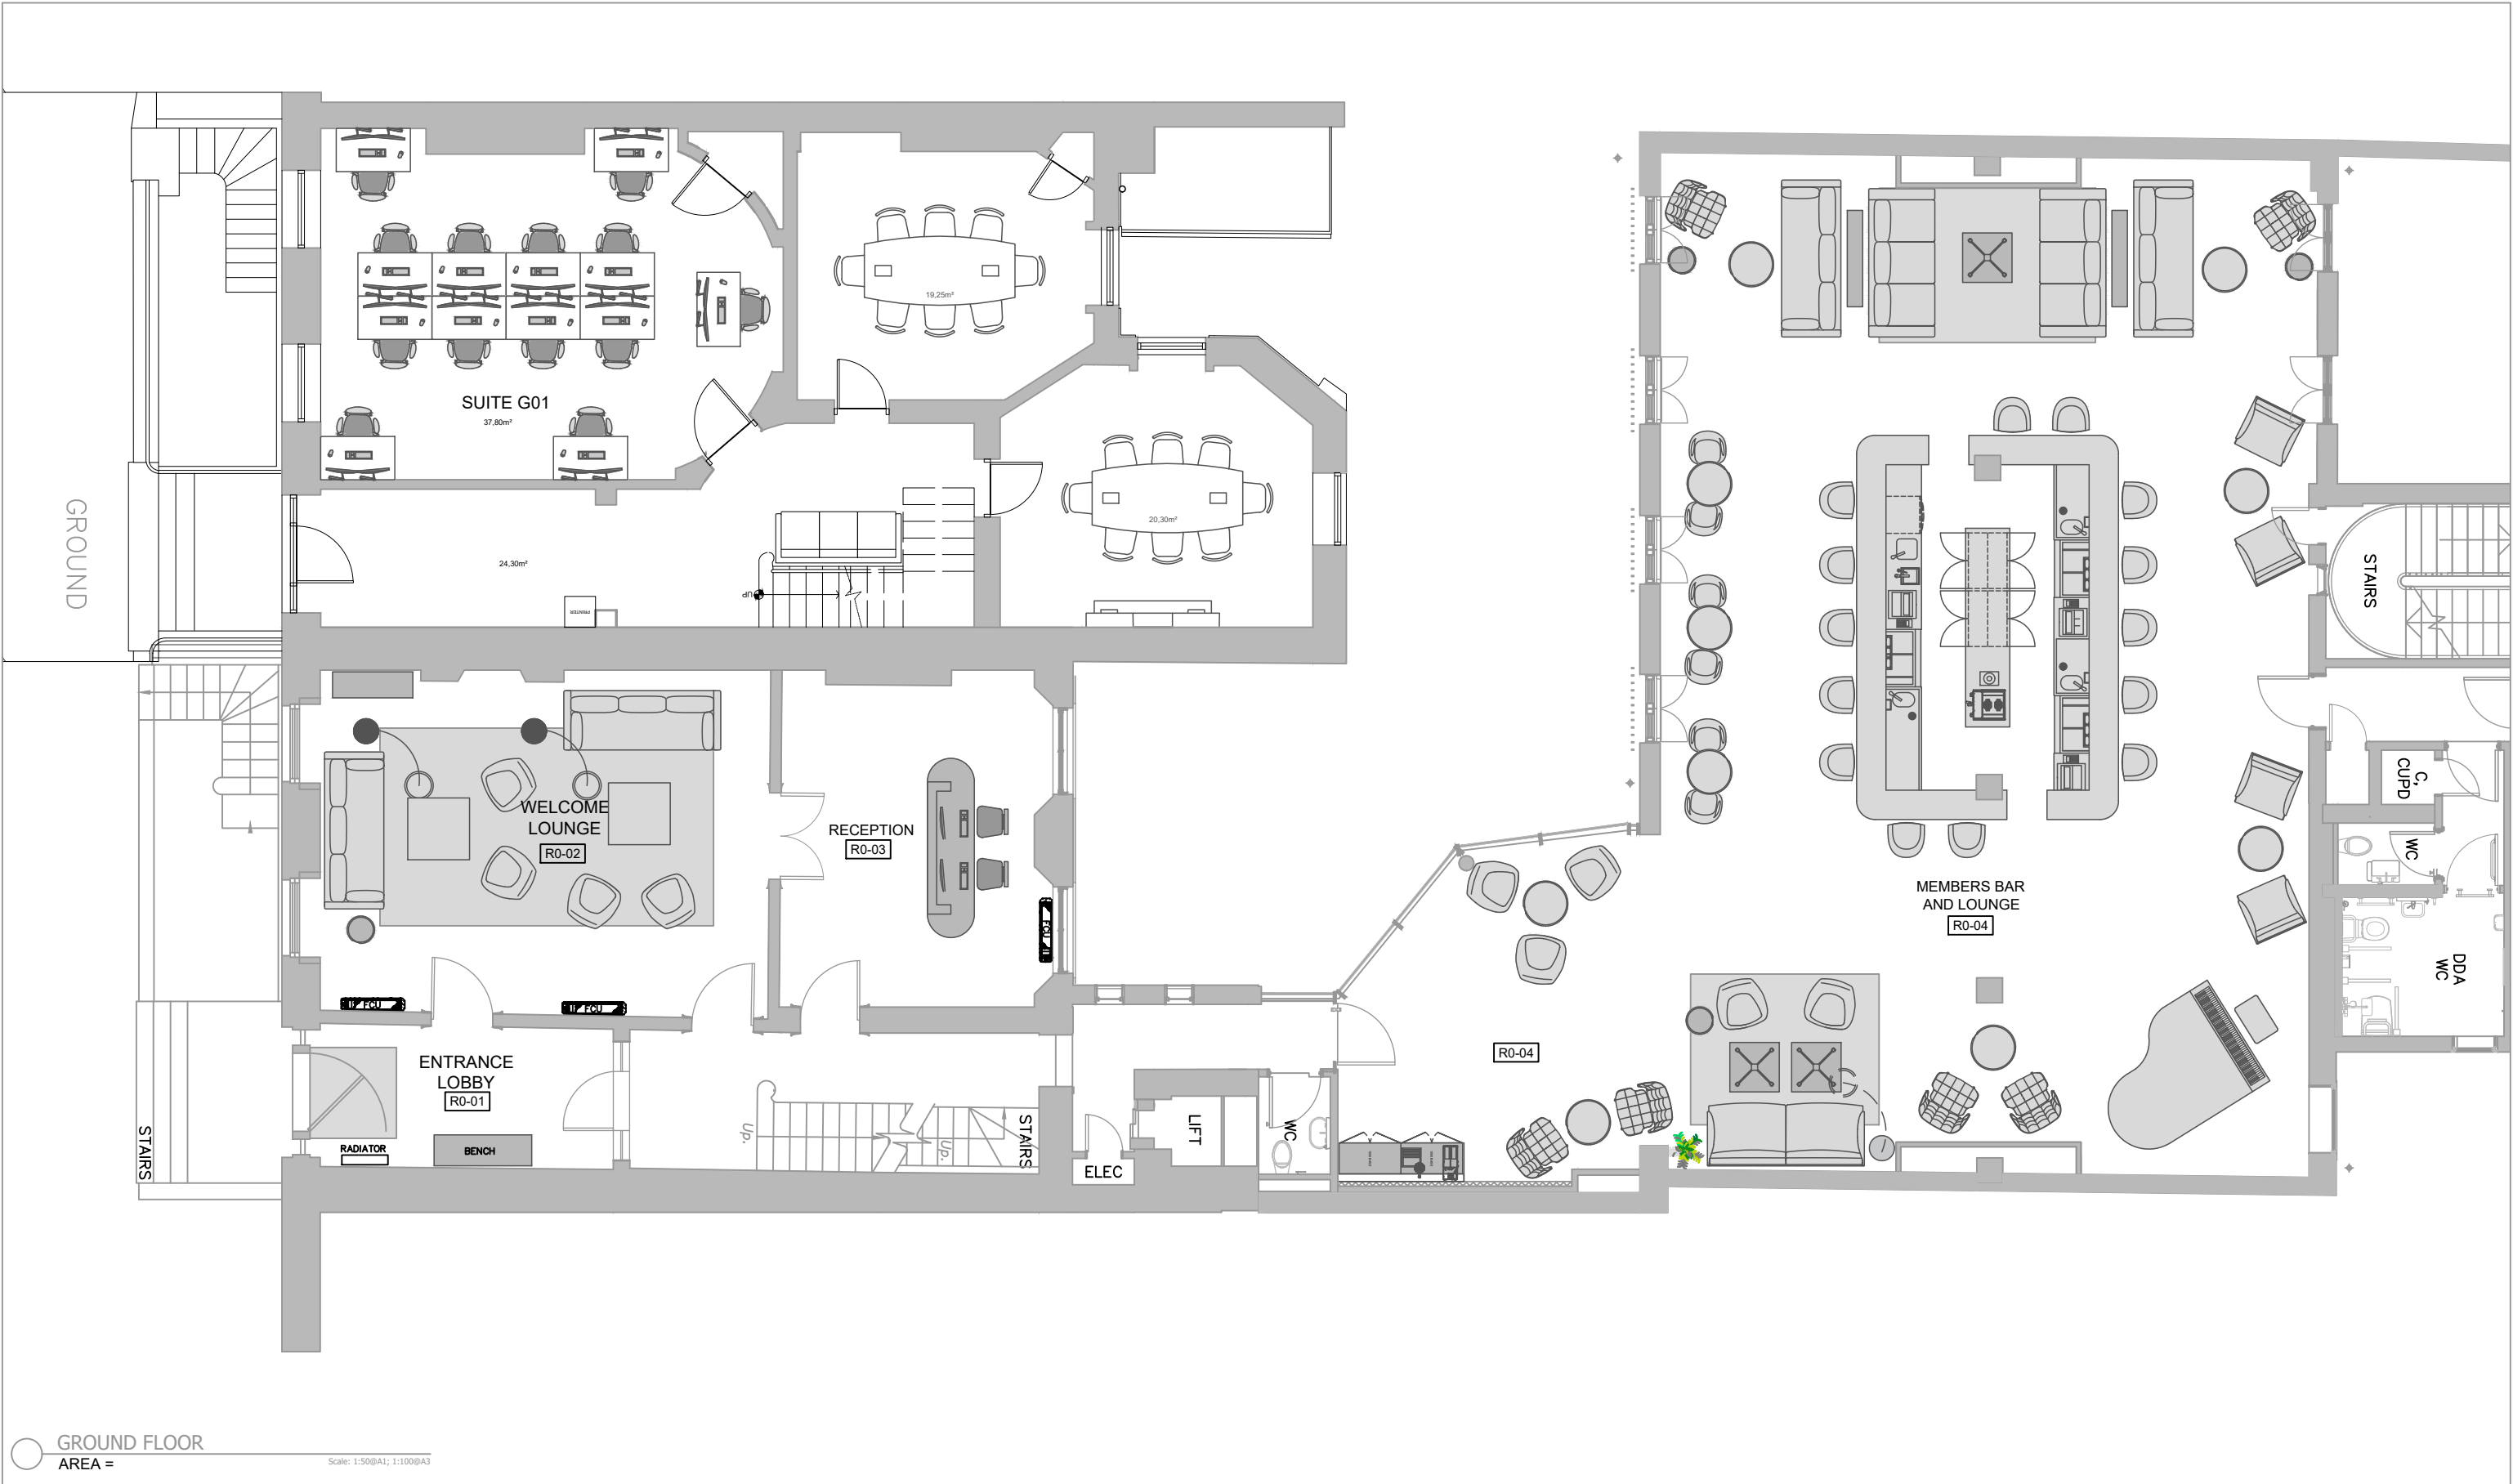

TITLE: Bedford House - Ground Floor	SCALE: 1:100@A3 1:50@A1	FILE: ---
CLIENT: *	DATE: 08.04.25	DRAWN BY: JH
JOB: 22 Bedford Square	DRAWING NO: ---	REVISION: *

FIRST

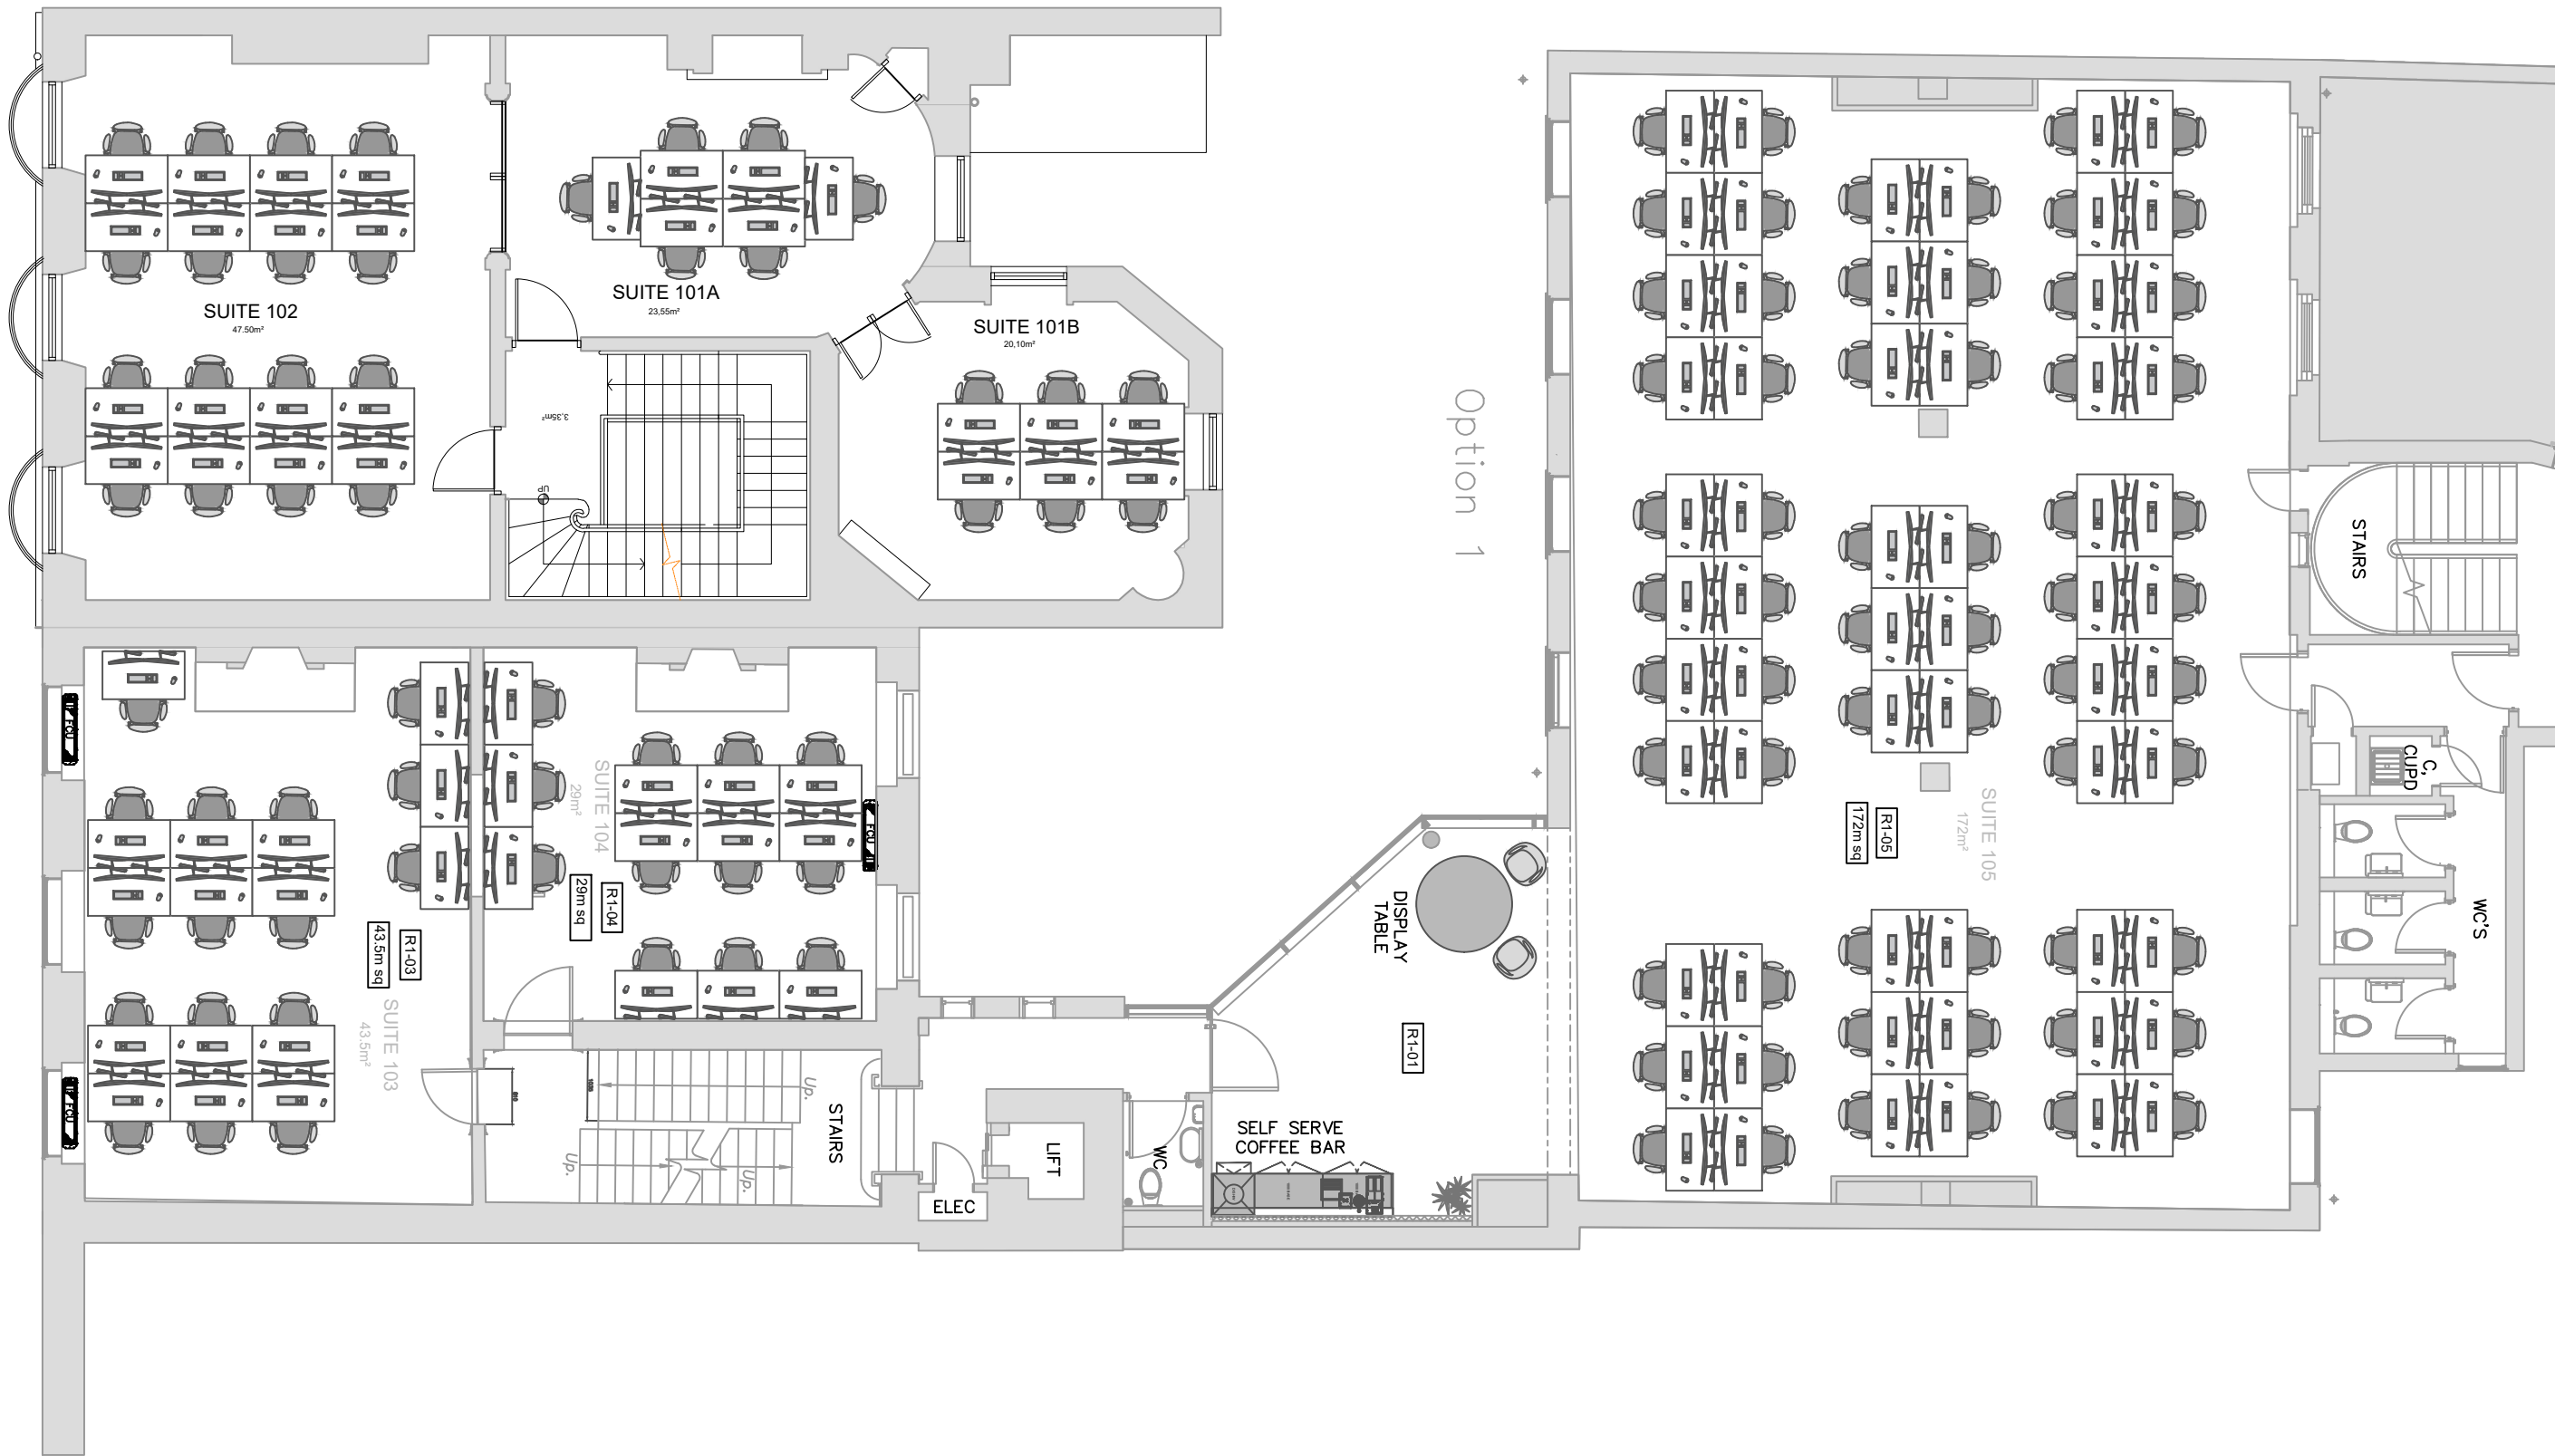


FIRST FLOOR
AREA =

Scale: 1:50@A1; 1:100@A3

TITLE: Bedford House - First Floor	SCALE: 1:100@A3 1:50@A1	FILE: ---
CLIENT: *	DATE: 08.01.25	DRAWN BY: JH
JOB: 22 Bedford Square	DRAWING NO: ---	REVISION: *

SECOND

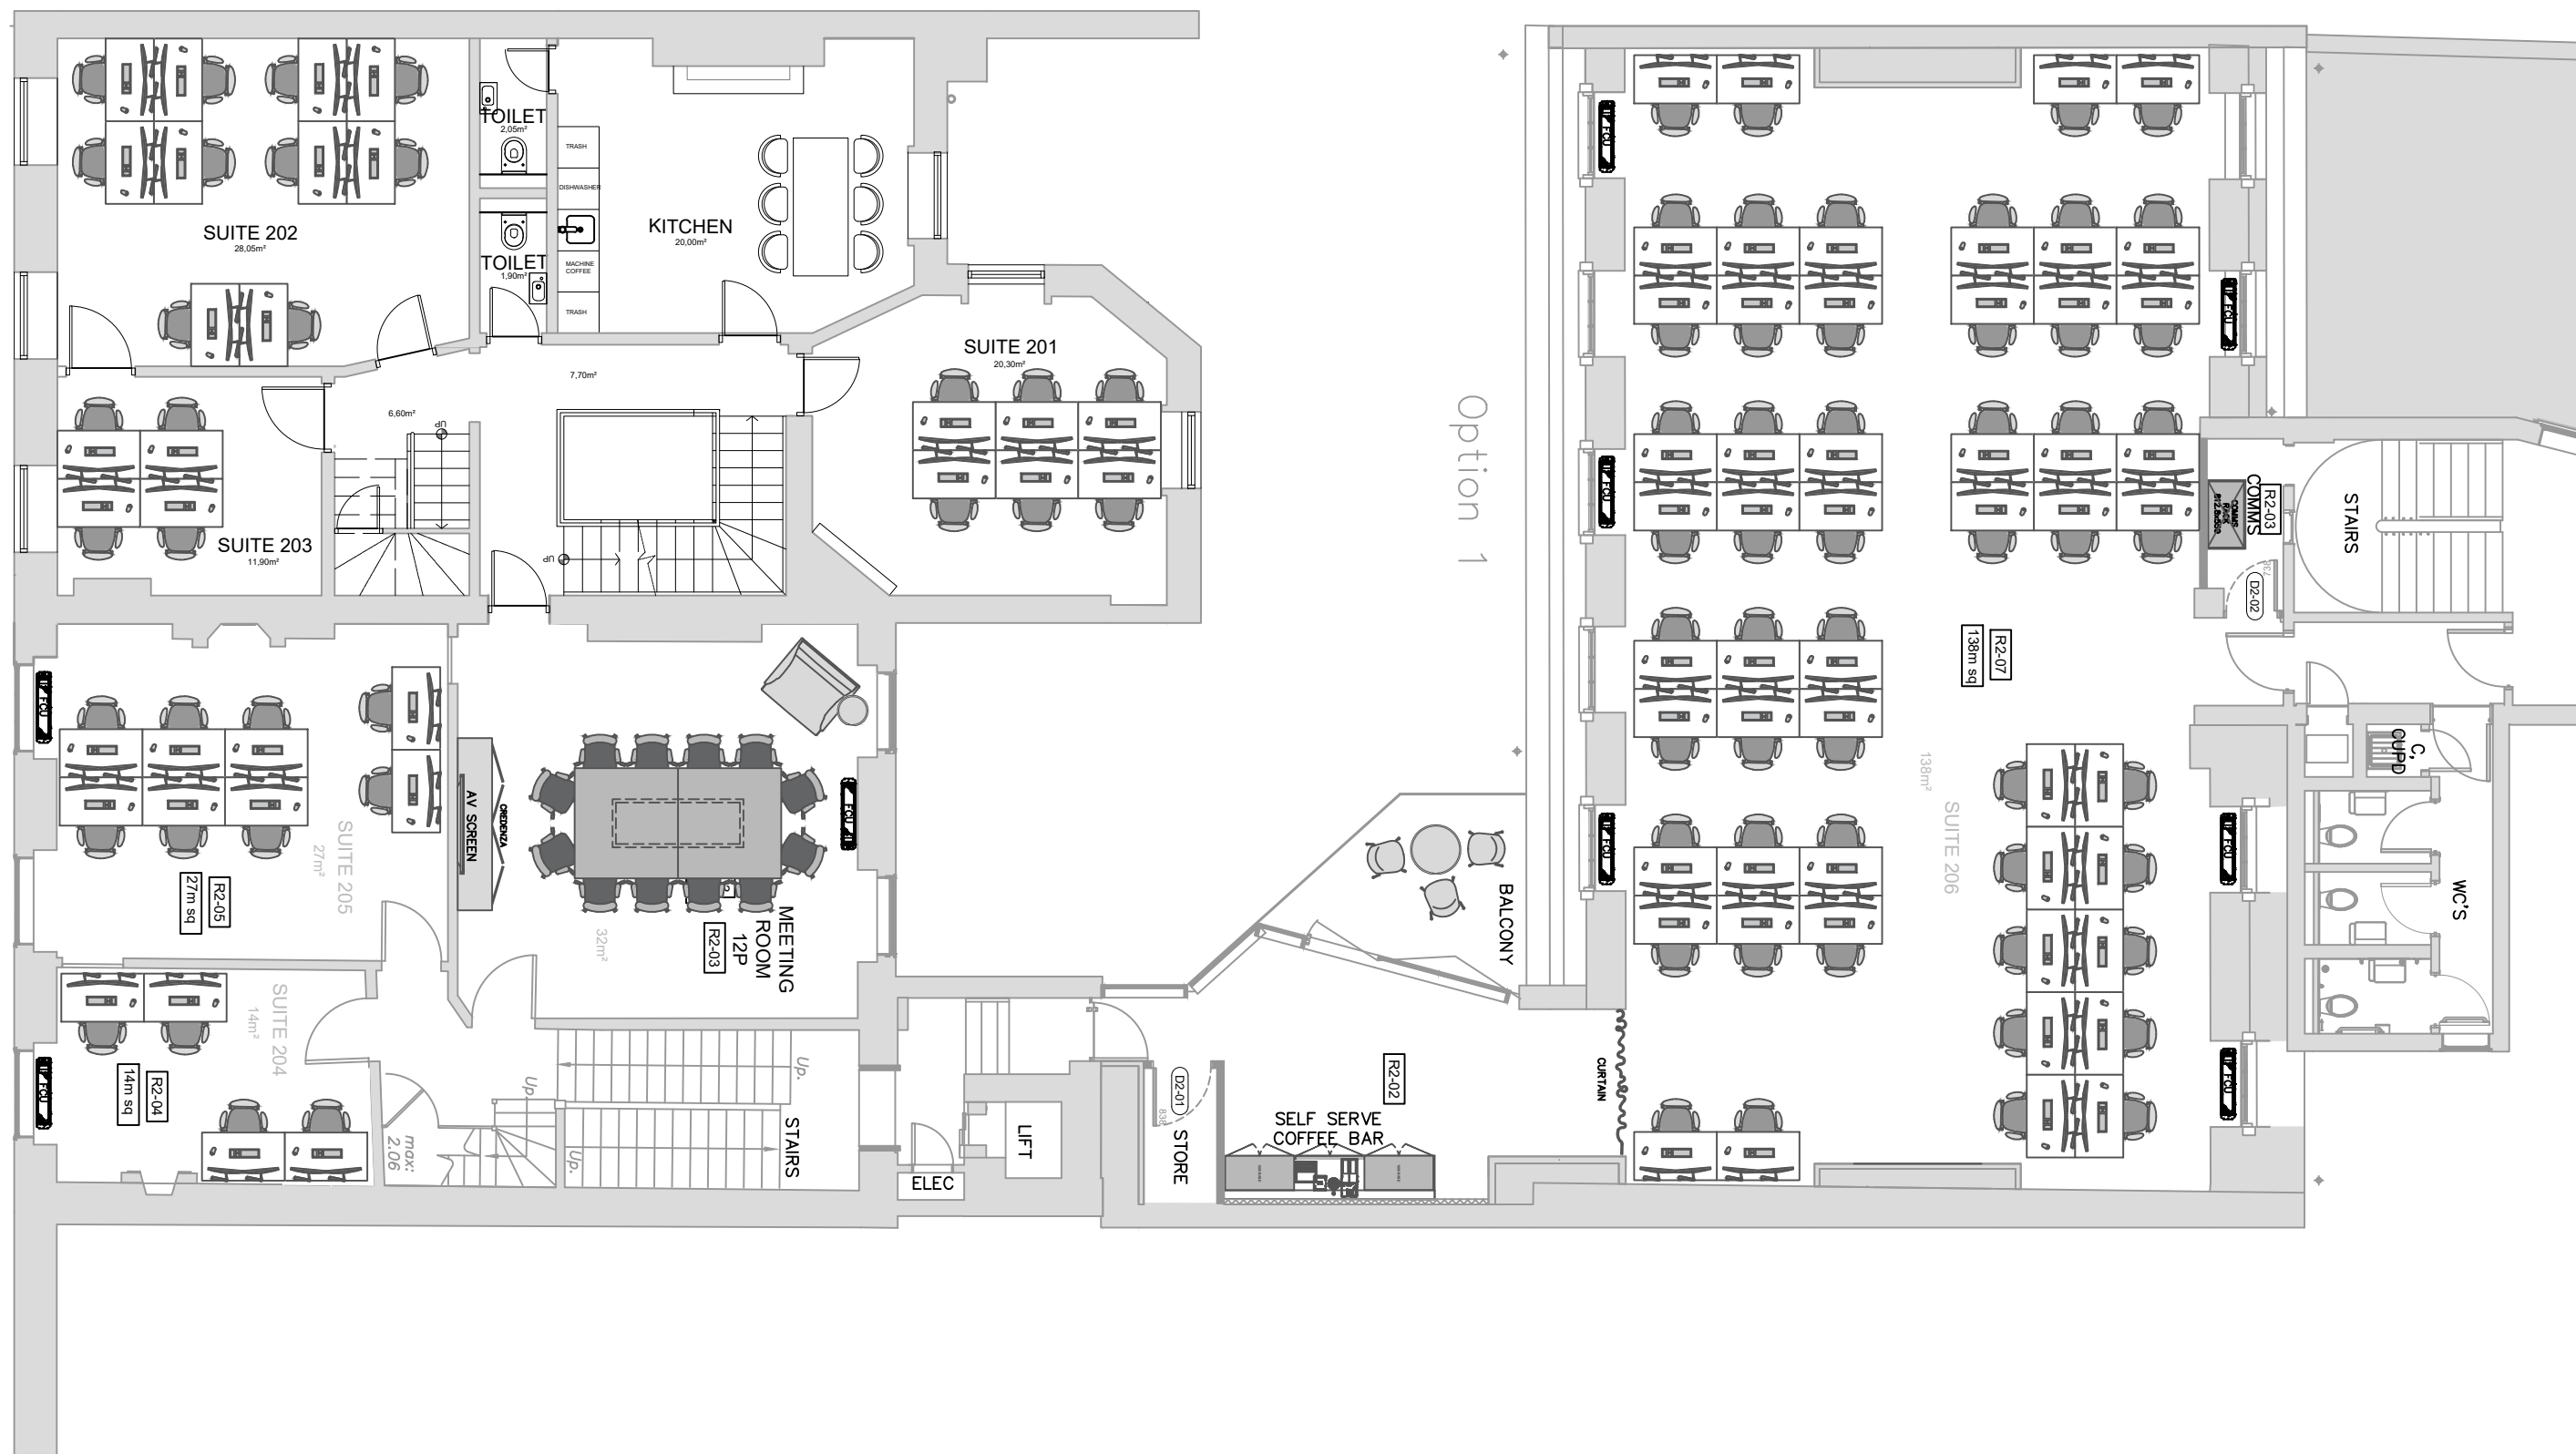


SECOND FLOOR
AREA =

Scale: 1:50@A1; 1:100@A3

GRAFTER | LUXURY MEMBERS' HOUSES

TITLE: Bedford House - Second Floor	SCALE: 1:100@A3 1:50@A1	FILE: ----
CLIENT: *	DATE: 06.02.25	DRAWN BY: JH
JOB: 22 Bedford Square	DRAWING NO: ----	REVISION: *

THIRD

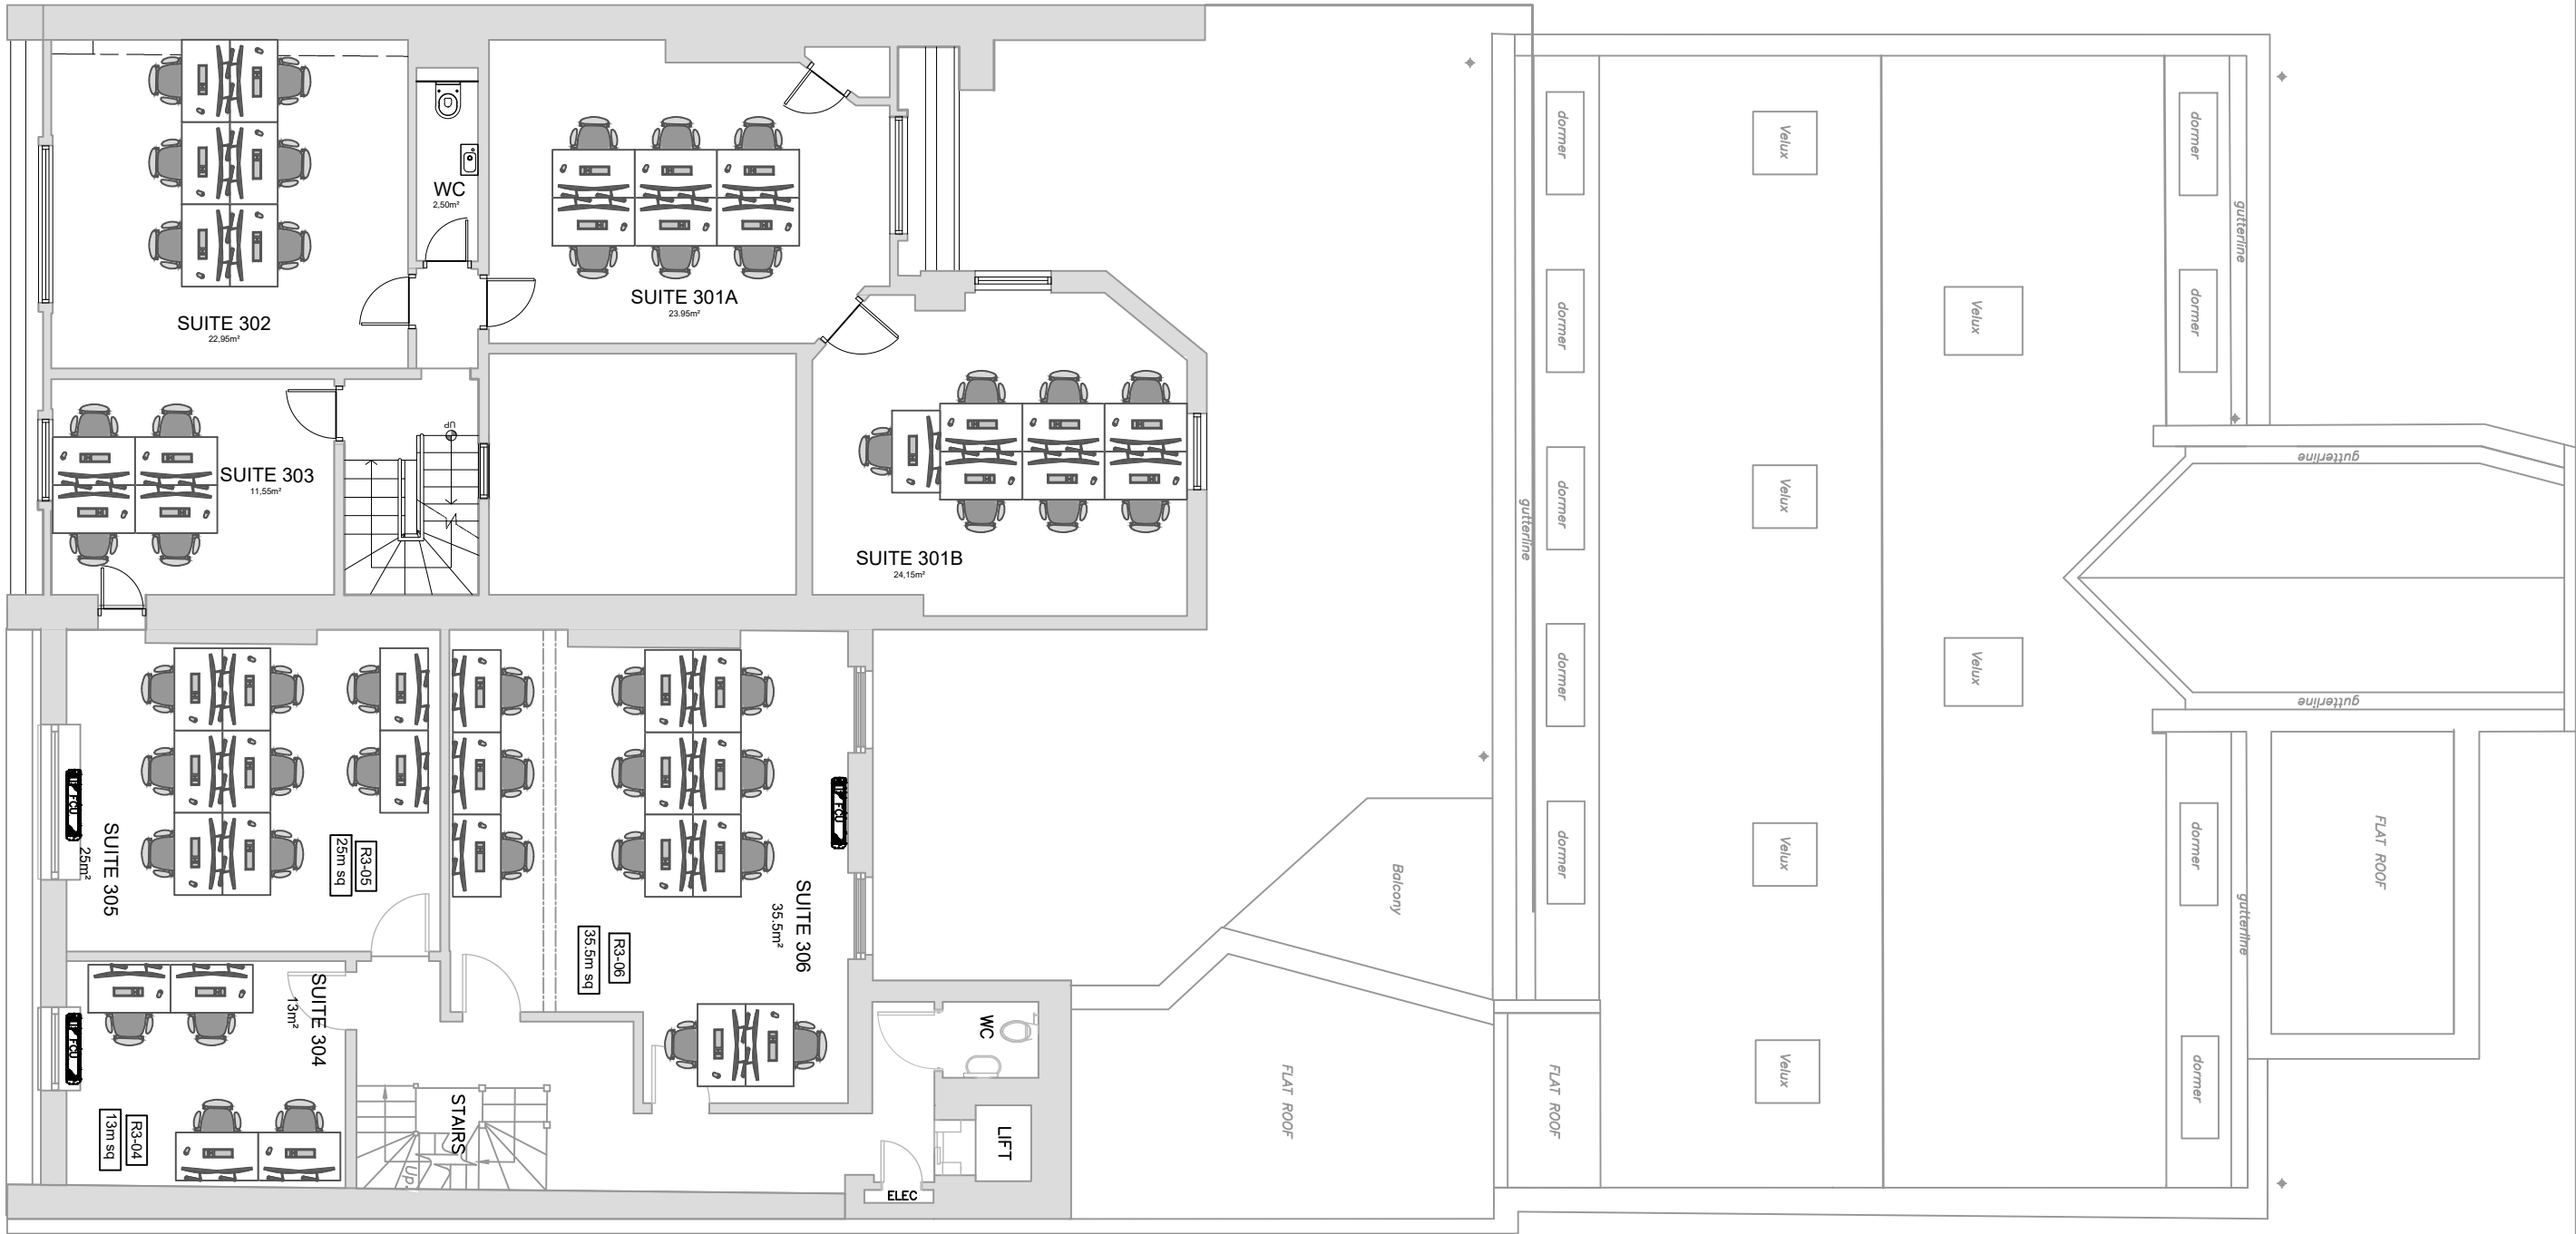

THIRD FLOOR
AREA =

Scale: 1:50@A1; 1:100@A3

TITLE: Bedford House - Third Floor	SCALE: 1:100@A3 1:50@A1	FILE: ---
CLIENT: *	DATE: 06.02.25	DRAWN BY: JH
JOB: 22 Bedford Square	DRAWING NO: ---	REVISION: *

