

Surveyed By
Designed by

MAS Checked By

王

Original

Yellow Building

London W11 4AN **Notting Hill** 

Description

AMENDMENTS

Ch'k'd App'd

UK Building Surveys
15 Broughton Close
Grappenhall
Warrington
Cheshire WA4 3DR
Telephone 01925 905548
Mobile 07731 333 637
E-mail: mark.sutcliffe@ukbuildingsurveys.co.uk

1:100

Sheet Size
A0

Approved By MAS

CAD File UKBS-7806 Date 15/10


Third Floor Plans Existing

Rev

Rev

15/10/2019



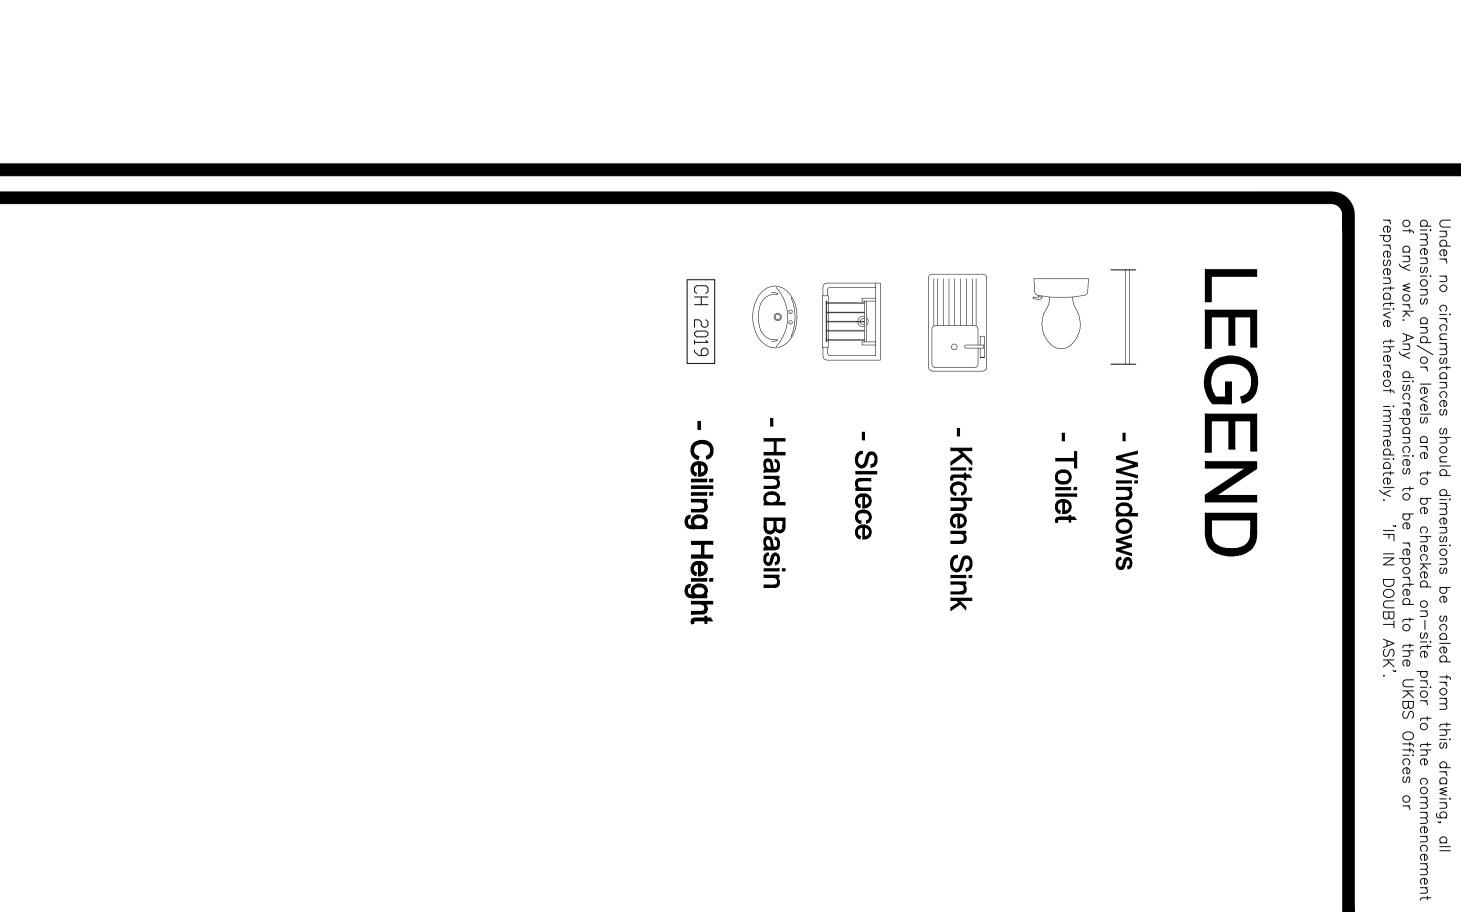

This drawing (and associated documentation) is the copyright of UKBS LTD, The drawing (or any part thereof) may not be copied, transmitted or disclosed to any third party or unauthorised person without the prior written consent of the UK Building Surveys.

DRAWING NOTES