


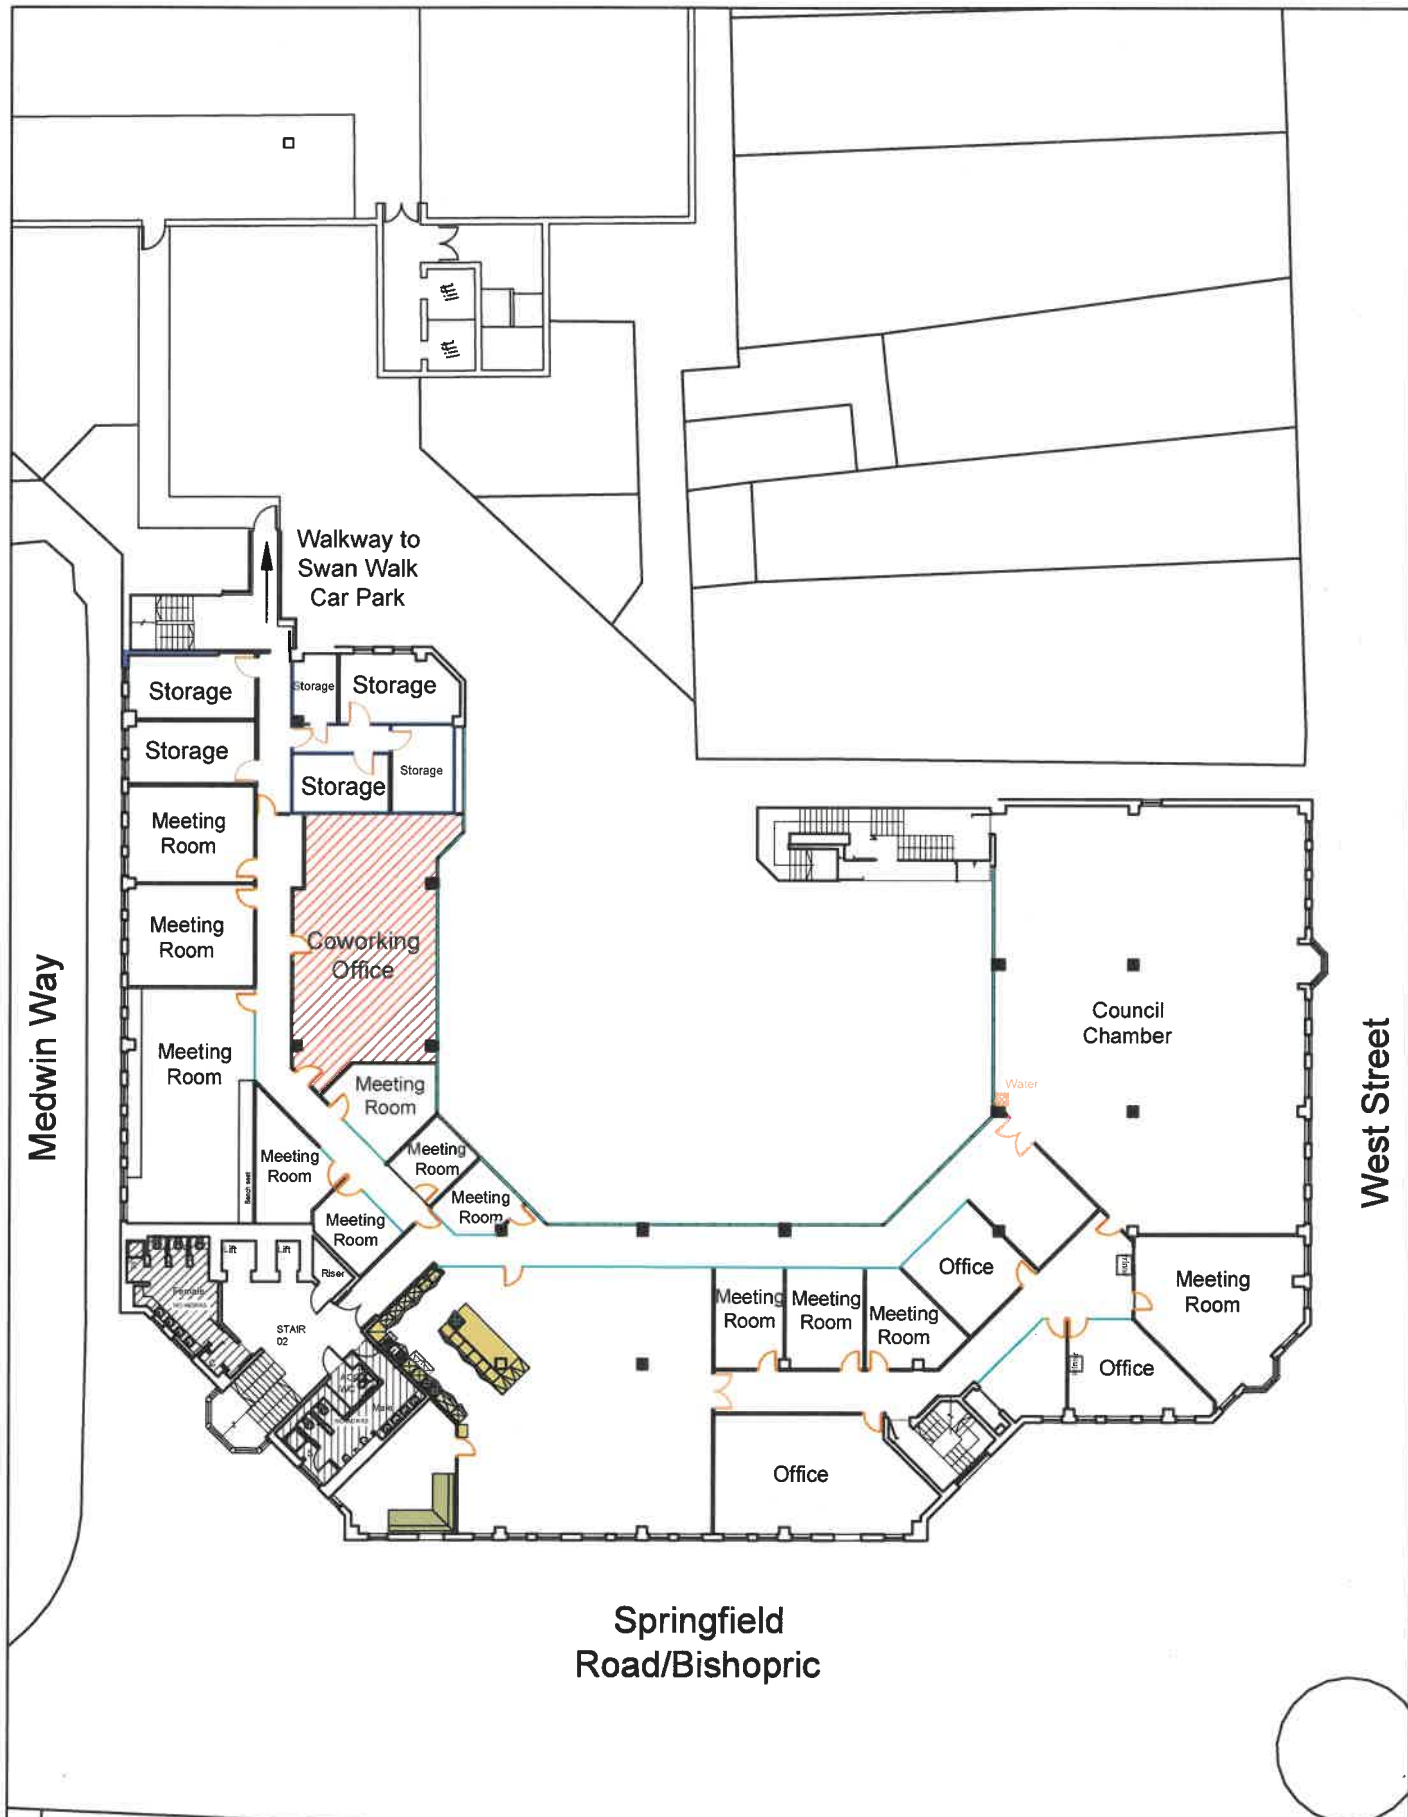

Springfield
Road/Bishopric

Horsham District Council
Parkside, Chart Way, Horsham,
West Sussex RH12 1RL
Tel: 01403 215100
Fax: 01403 215371
www.horsham.gov.uk

Albery House Location of Coworking Office on Second Floor

Design	HDC	Drawn	NhW	Project No.	Date
Scale	nts			Drawing No.	AH/75
File					Crown Copyright 2000. SLA No. 100018563