

# Area Calculation



Winsor & Newton Building  
Whitefriars Avenue, Harrow, Middlesex HA3 5RN  
DX 42570 BUSHEY

t: 020 3500 2516  
info@wrightmansplans.co.uk - www.wrightmansplans.co.uk

**DRAWING TITLE**  
Plan for premises at  
Insurance House  
1 Naoroji Street  
London WC1X 0GB


SCALE	DATE	DRAWN BY	APPROVED
1:200 1:1250	15/04/2026	B.K.	E.G.

**DRAWING NUMBER**  
WP10100-Area Calculation

REV

Additional copies of these Plans are available on request.  
We do not recommend submitting anything other than our  
original plans to the Land Registry as most reproductions  
will be rejected due to distortion and scaling inaccuracy.



SIZE  
**A3**

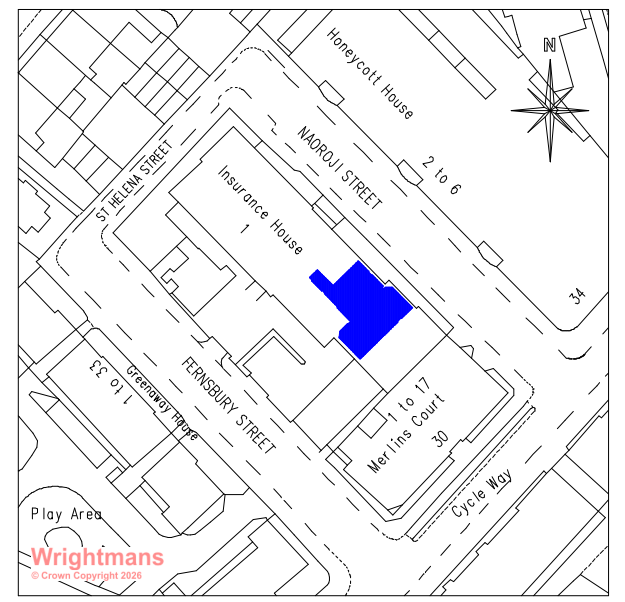

Scale 1:1250


Location Plan

Mapping contents © Crown copyright and database rights 2026 Ordnance Survey 100035207

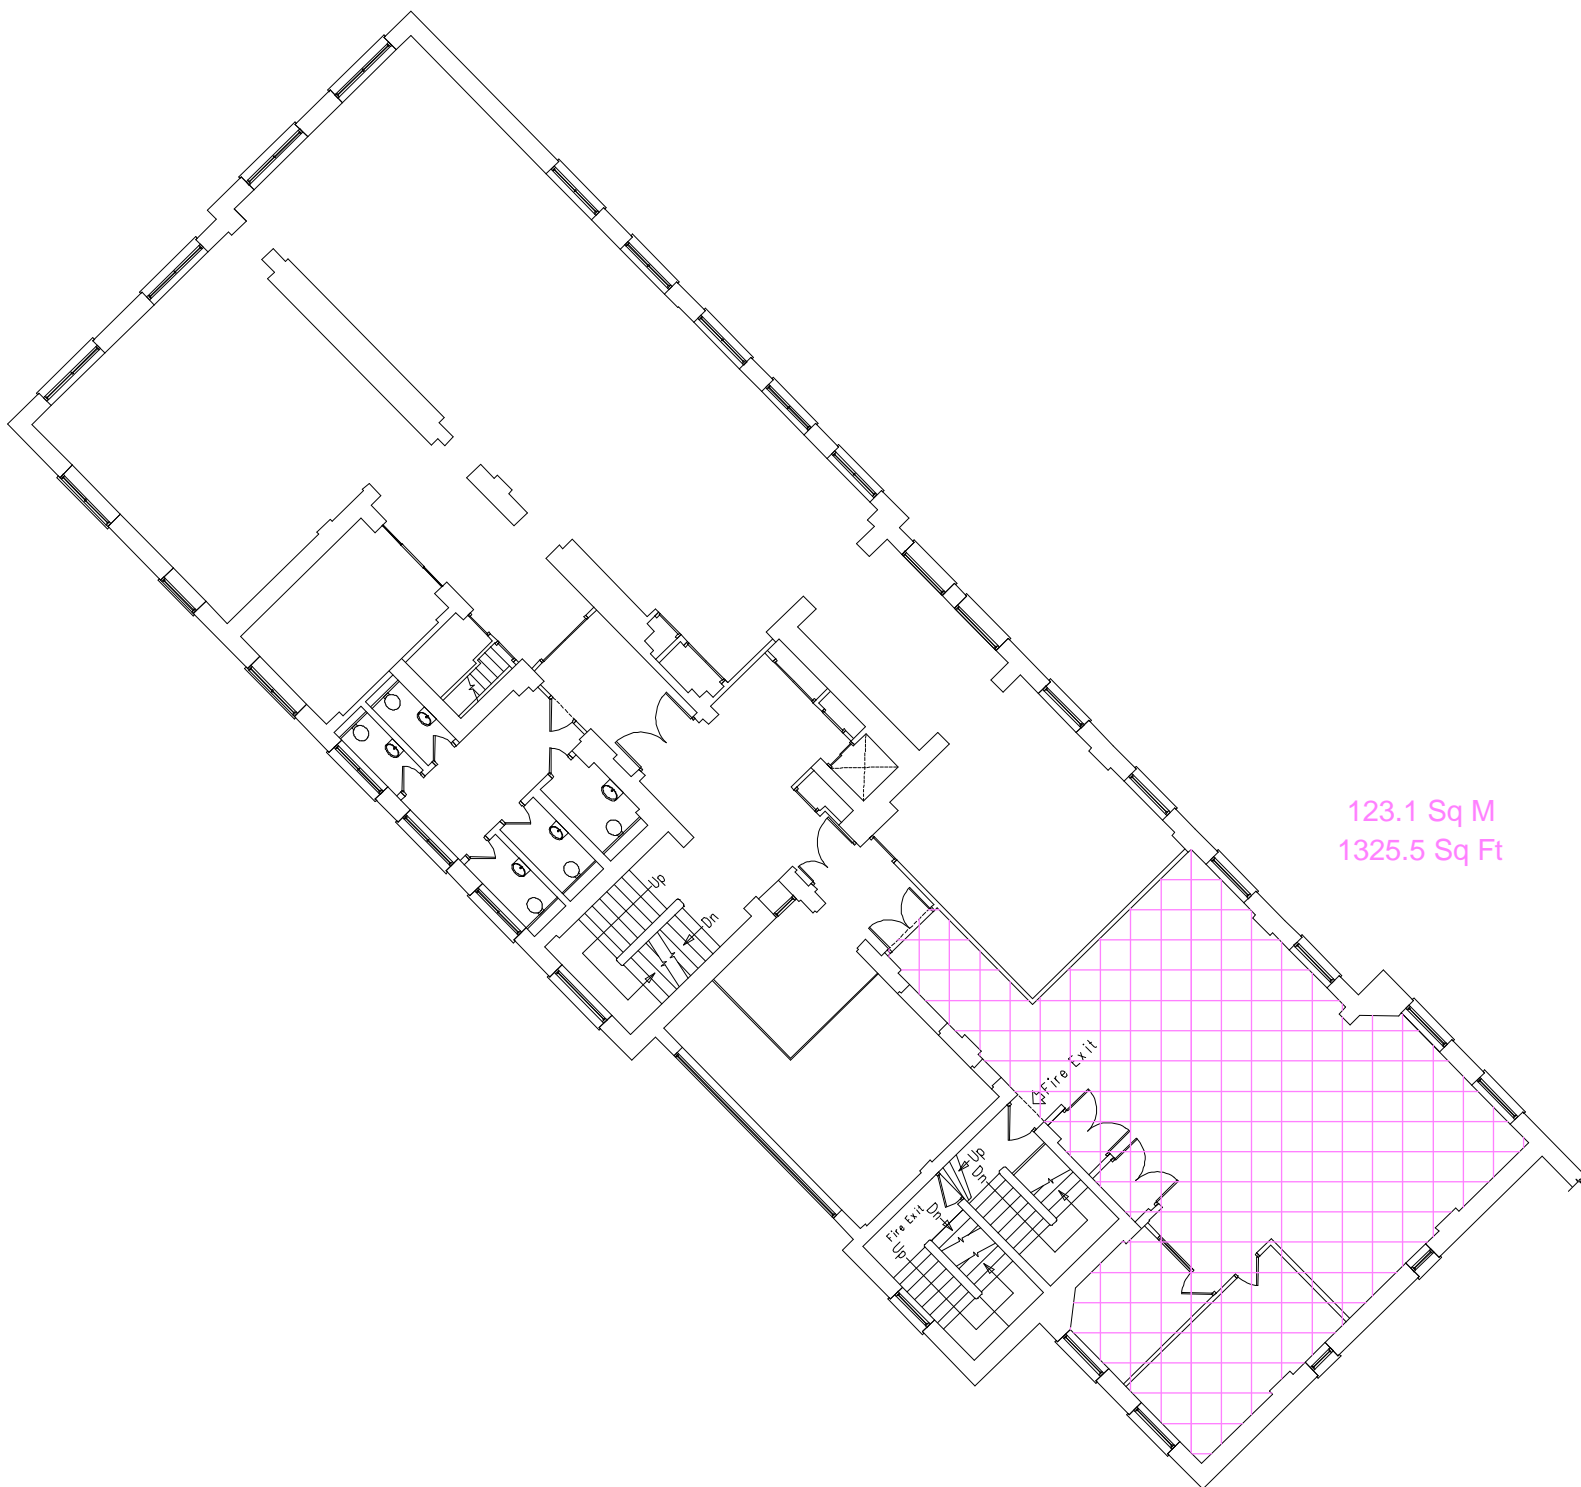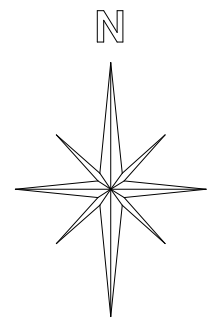

123.1 Sq M  
1325.5 Sq Ft

Scale 1:200  
First Floor  
Insurance House  
1 Naoroji Street  
London WC1X 0GB

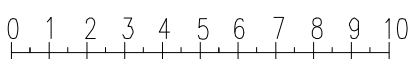

SCALE (Metres)