


Hereford St, Plans
(not to scale)

PROPOSED GROUND
FLOOR GA

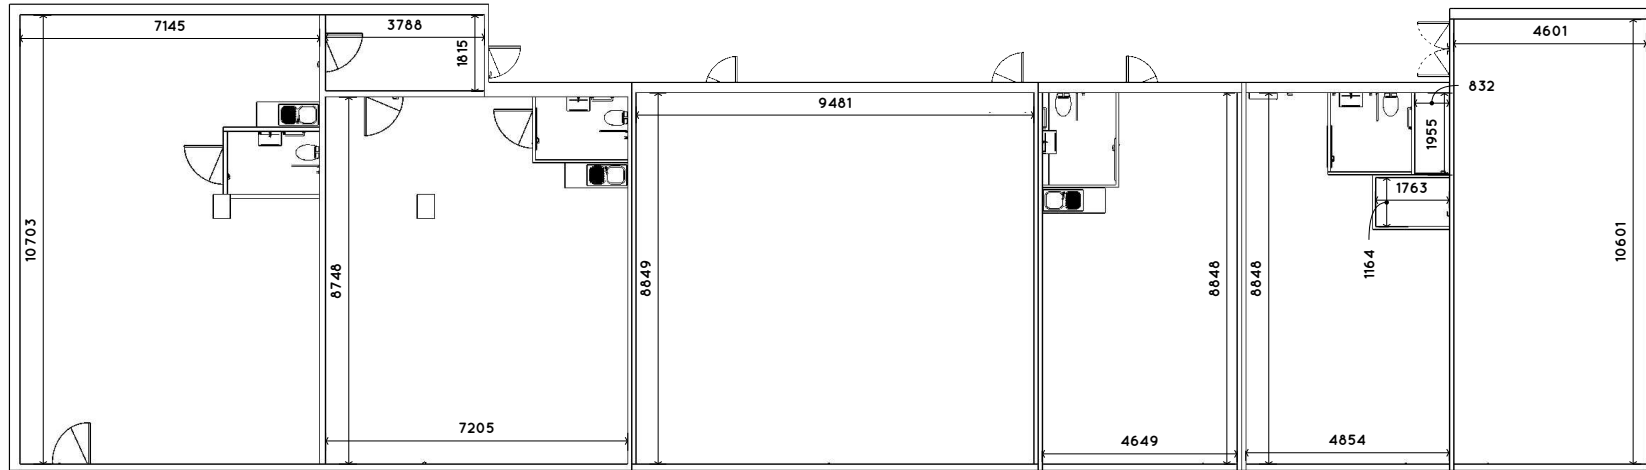

PROJECT 7841	SCALE 1:100 @ A3	Designer SK
DRG NO G001	REV B	