

478 Chiswick High Road
London
W4 5TT




March 2016

Scale 1:100

Metres 



© 2016 Dave Heaven

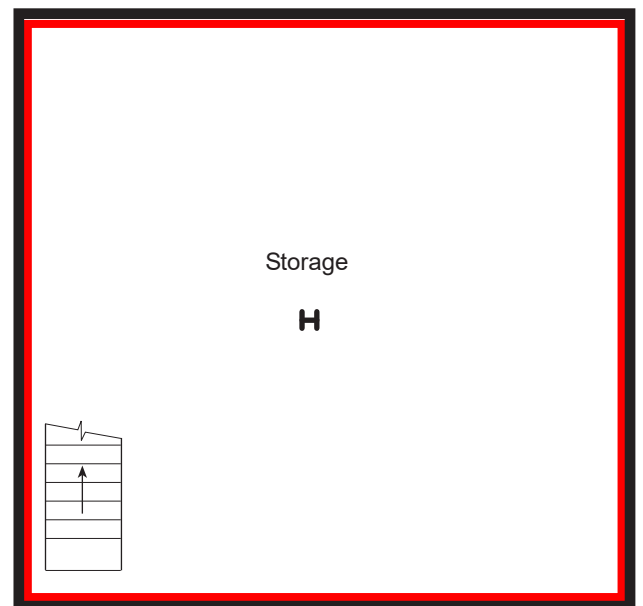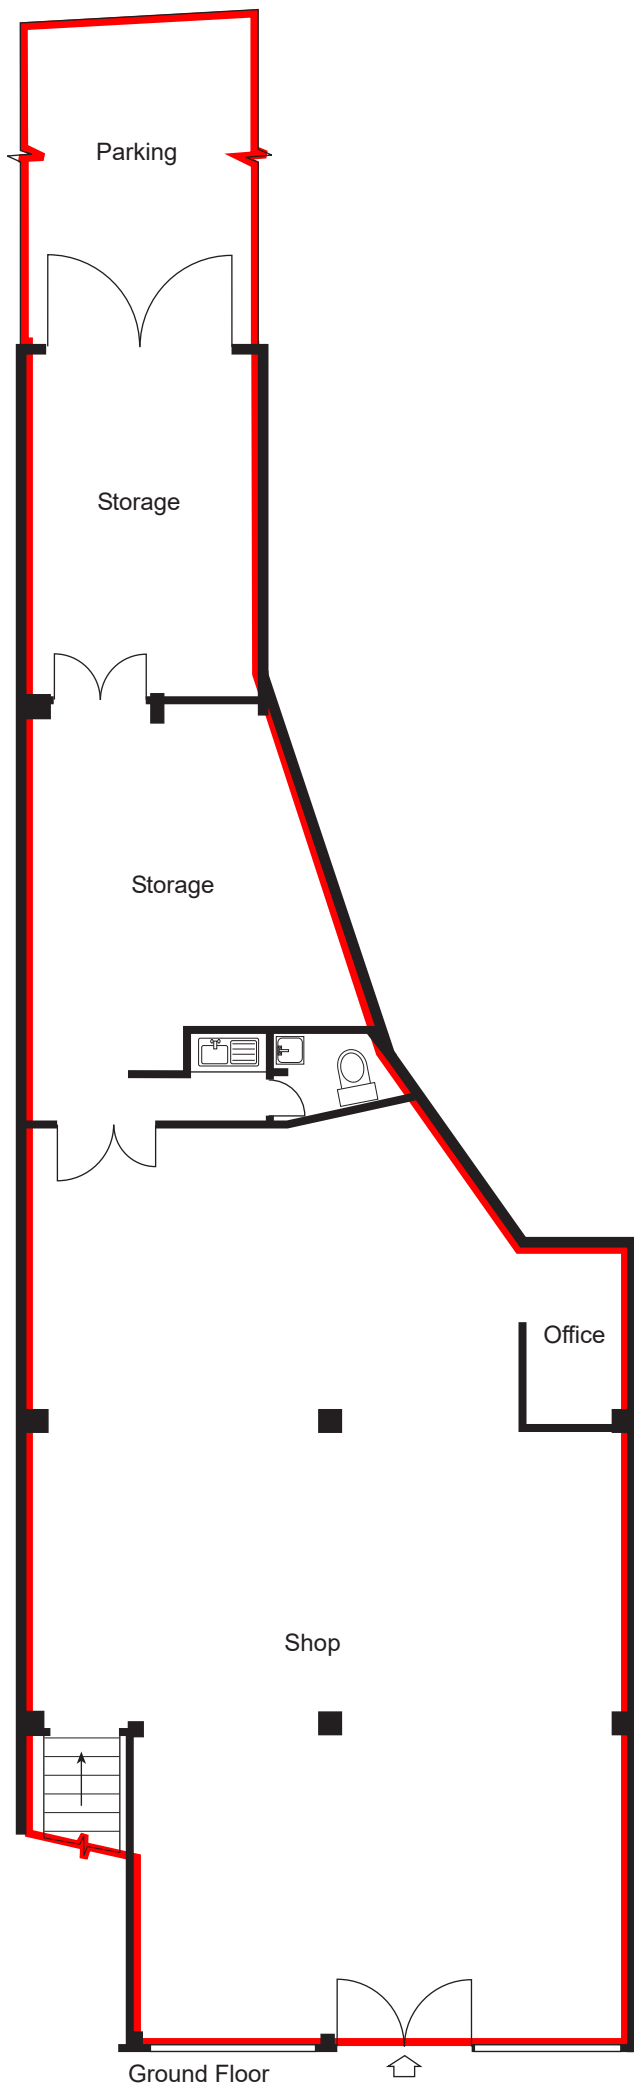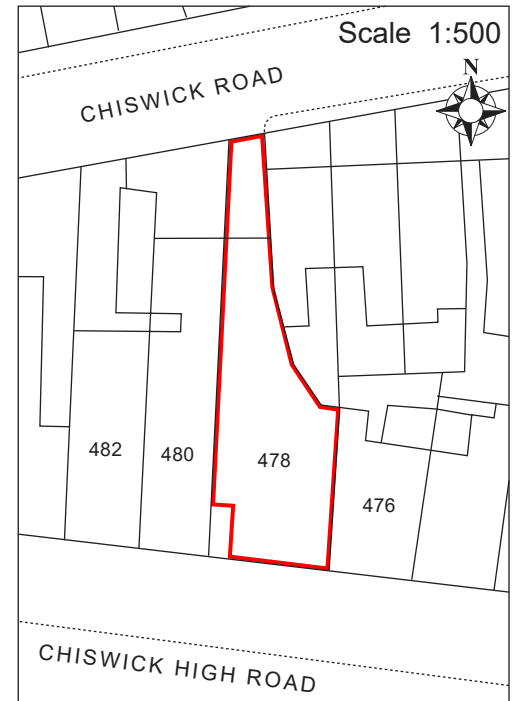

Basement