




Location plan scale 1:1250

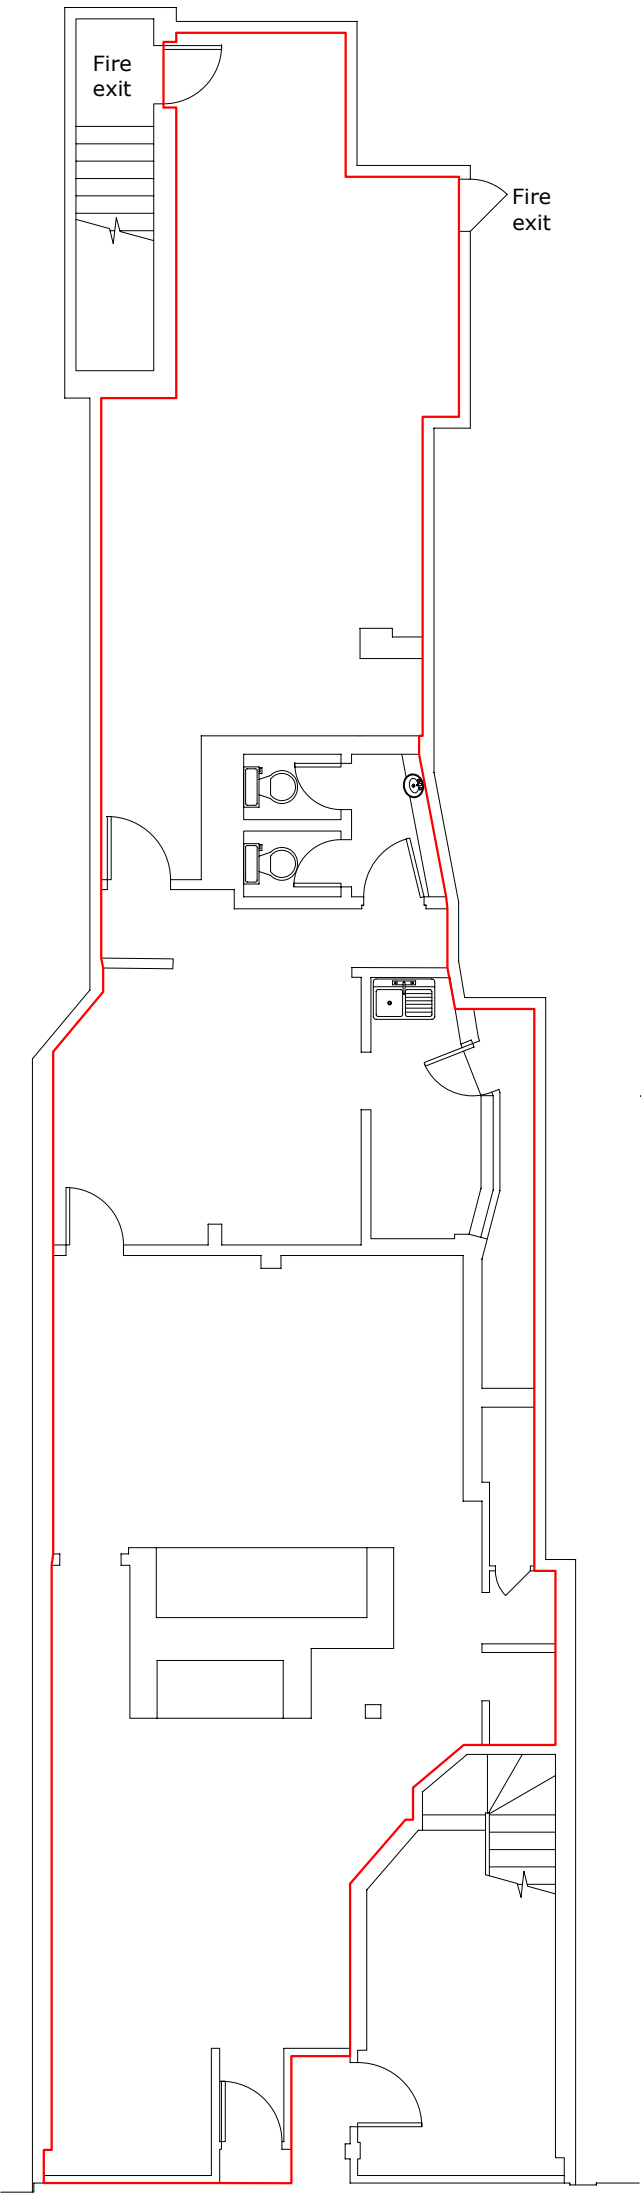


Ground Floor

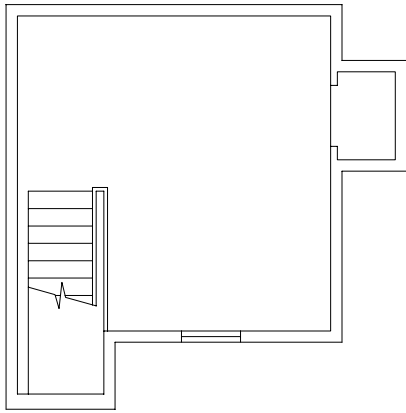

Second Floor

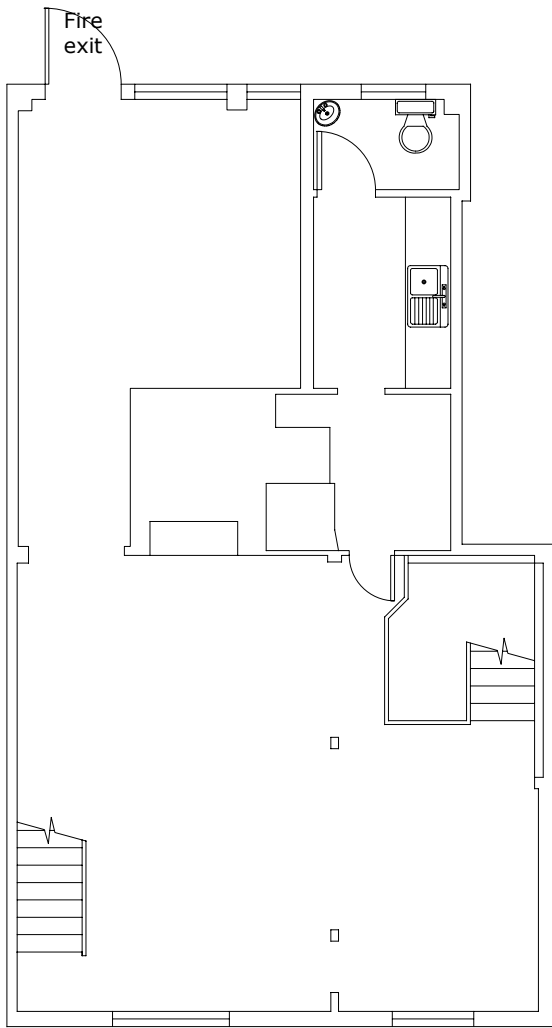

First Floor

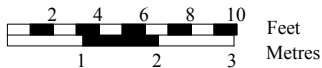

Trueplan (UK) Ltd
Mount Pleasant House
2-4 Lonsdale Gardens
Tunbridge Wells
Kent TN1 1HJ

17 High Street, Tenterden, Kent, TN30 6BN

Scale 1:100 @A3
Drawing no: 30284
Drawn on: 21/07/2016
Revision 0