
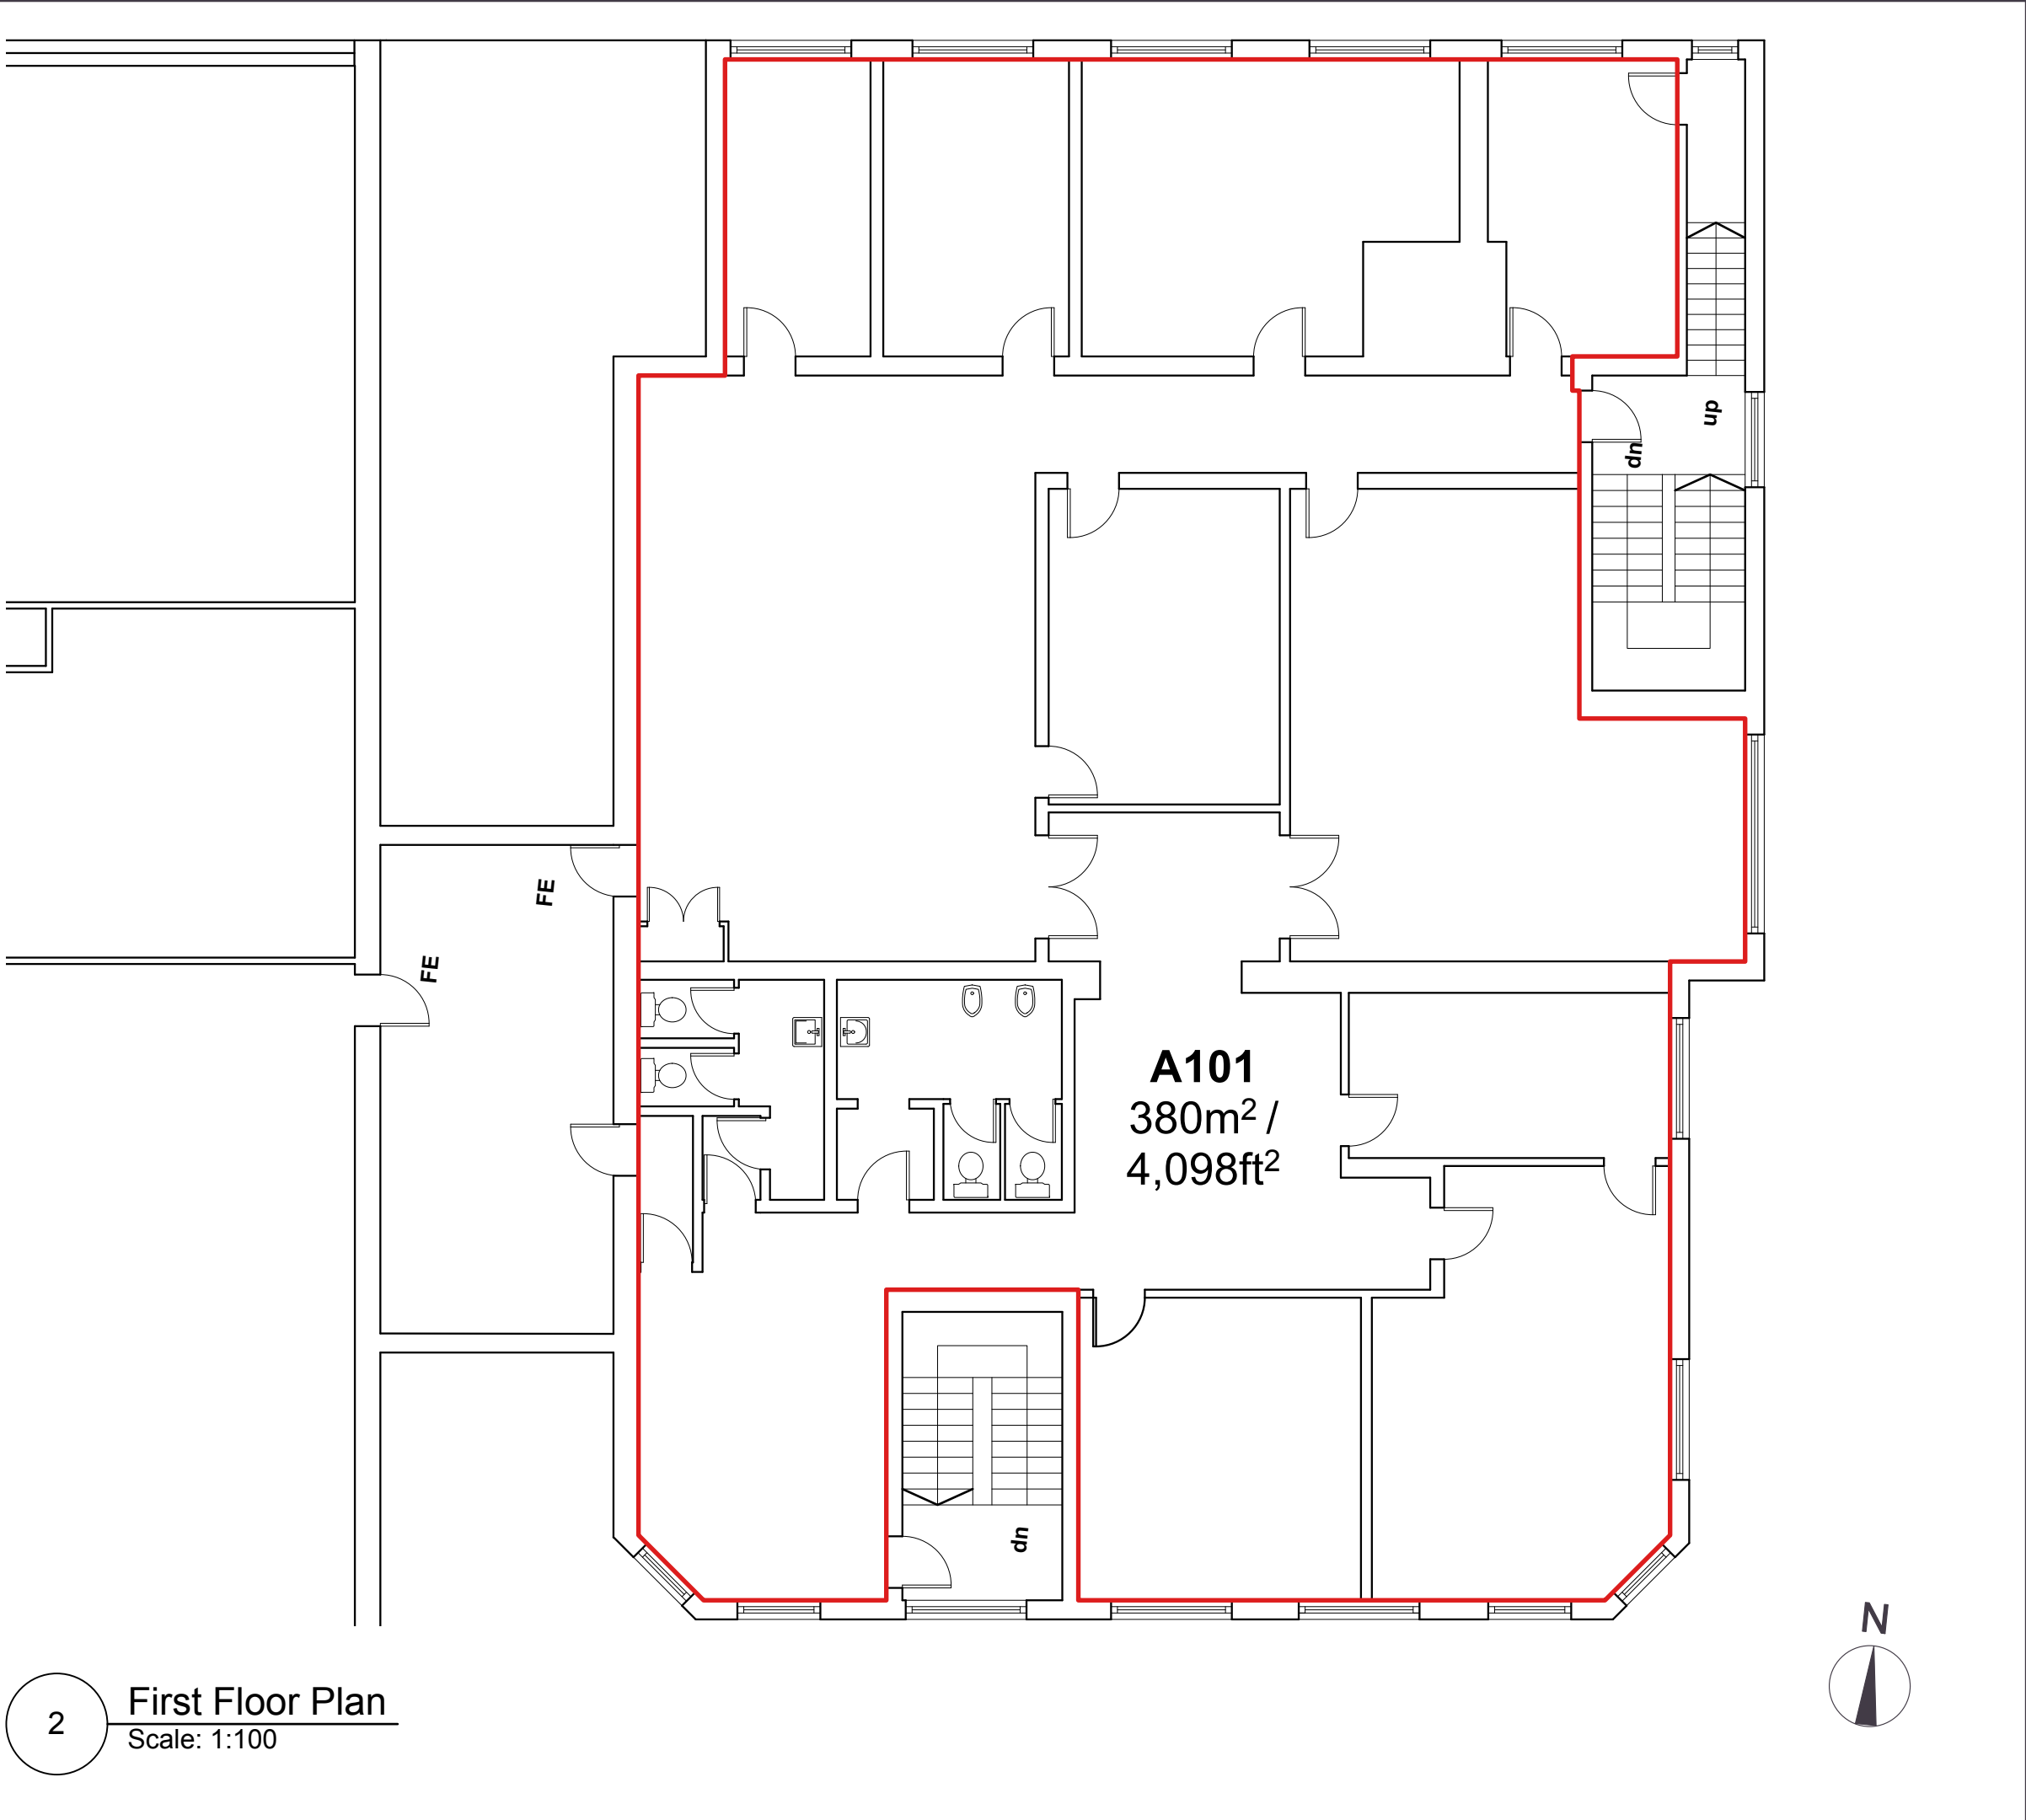


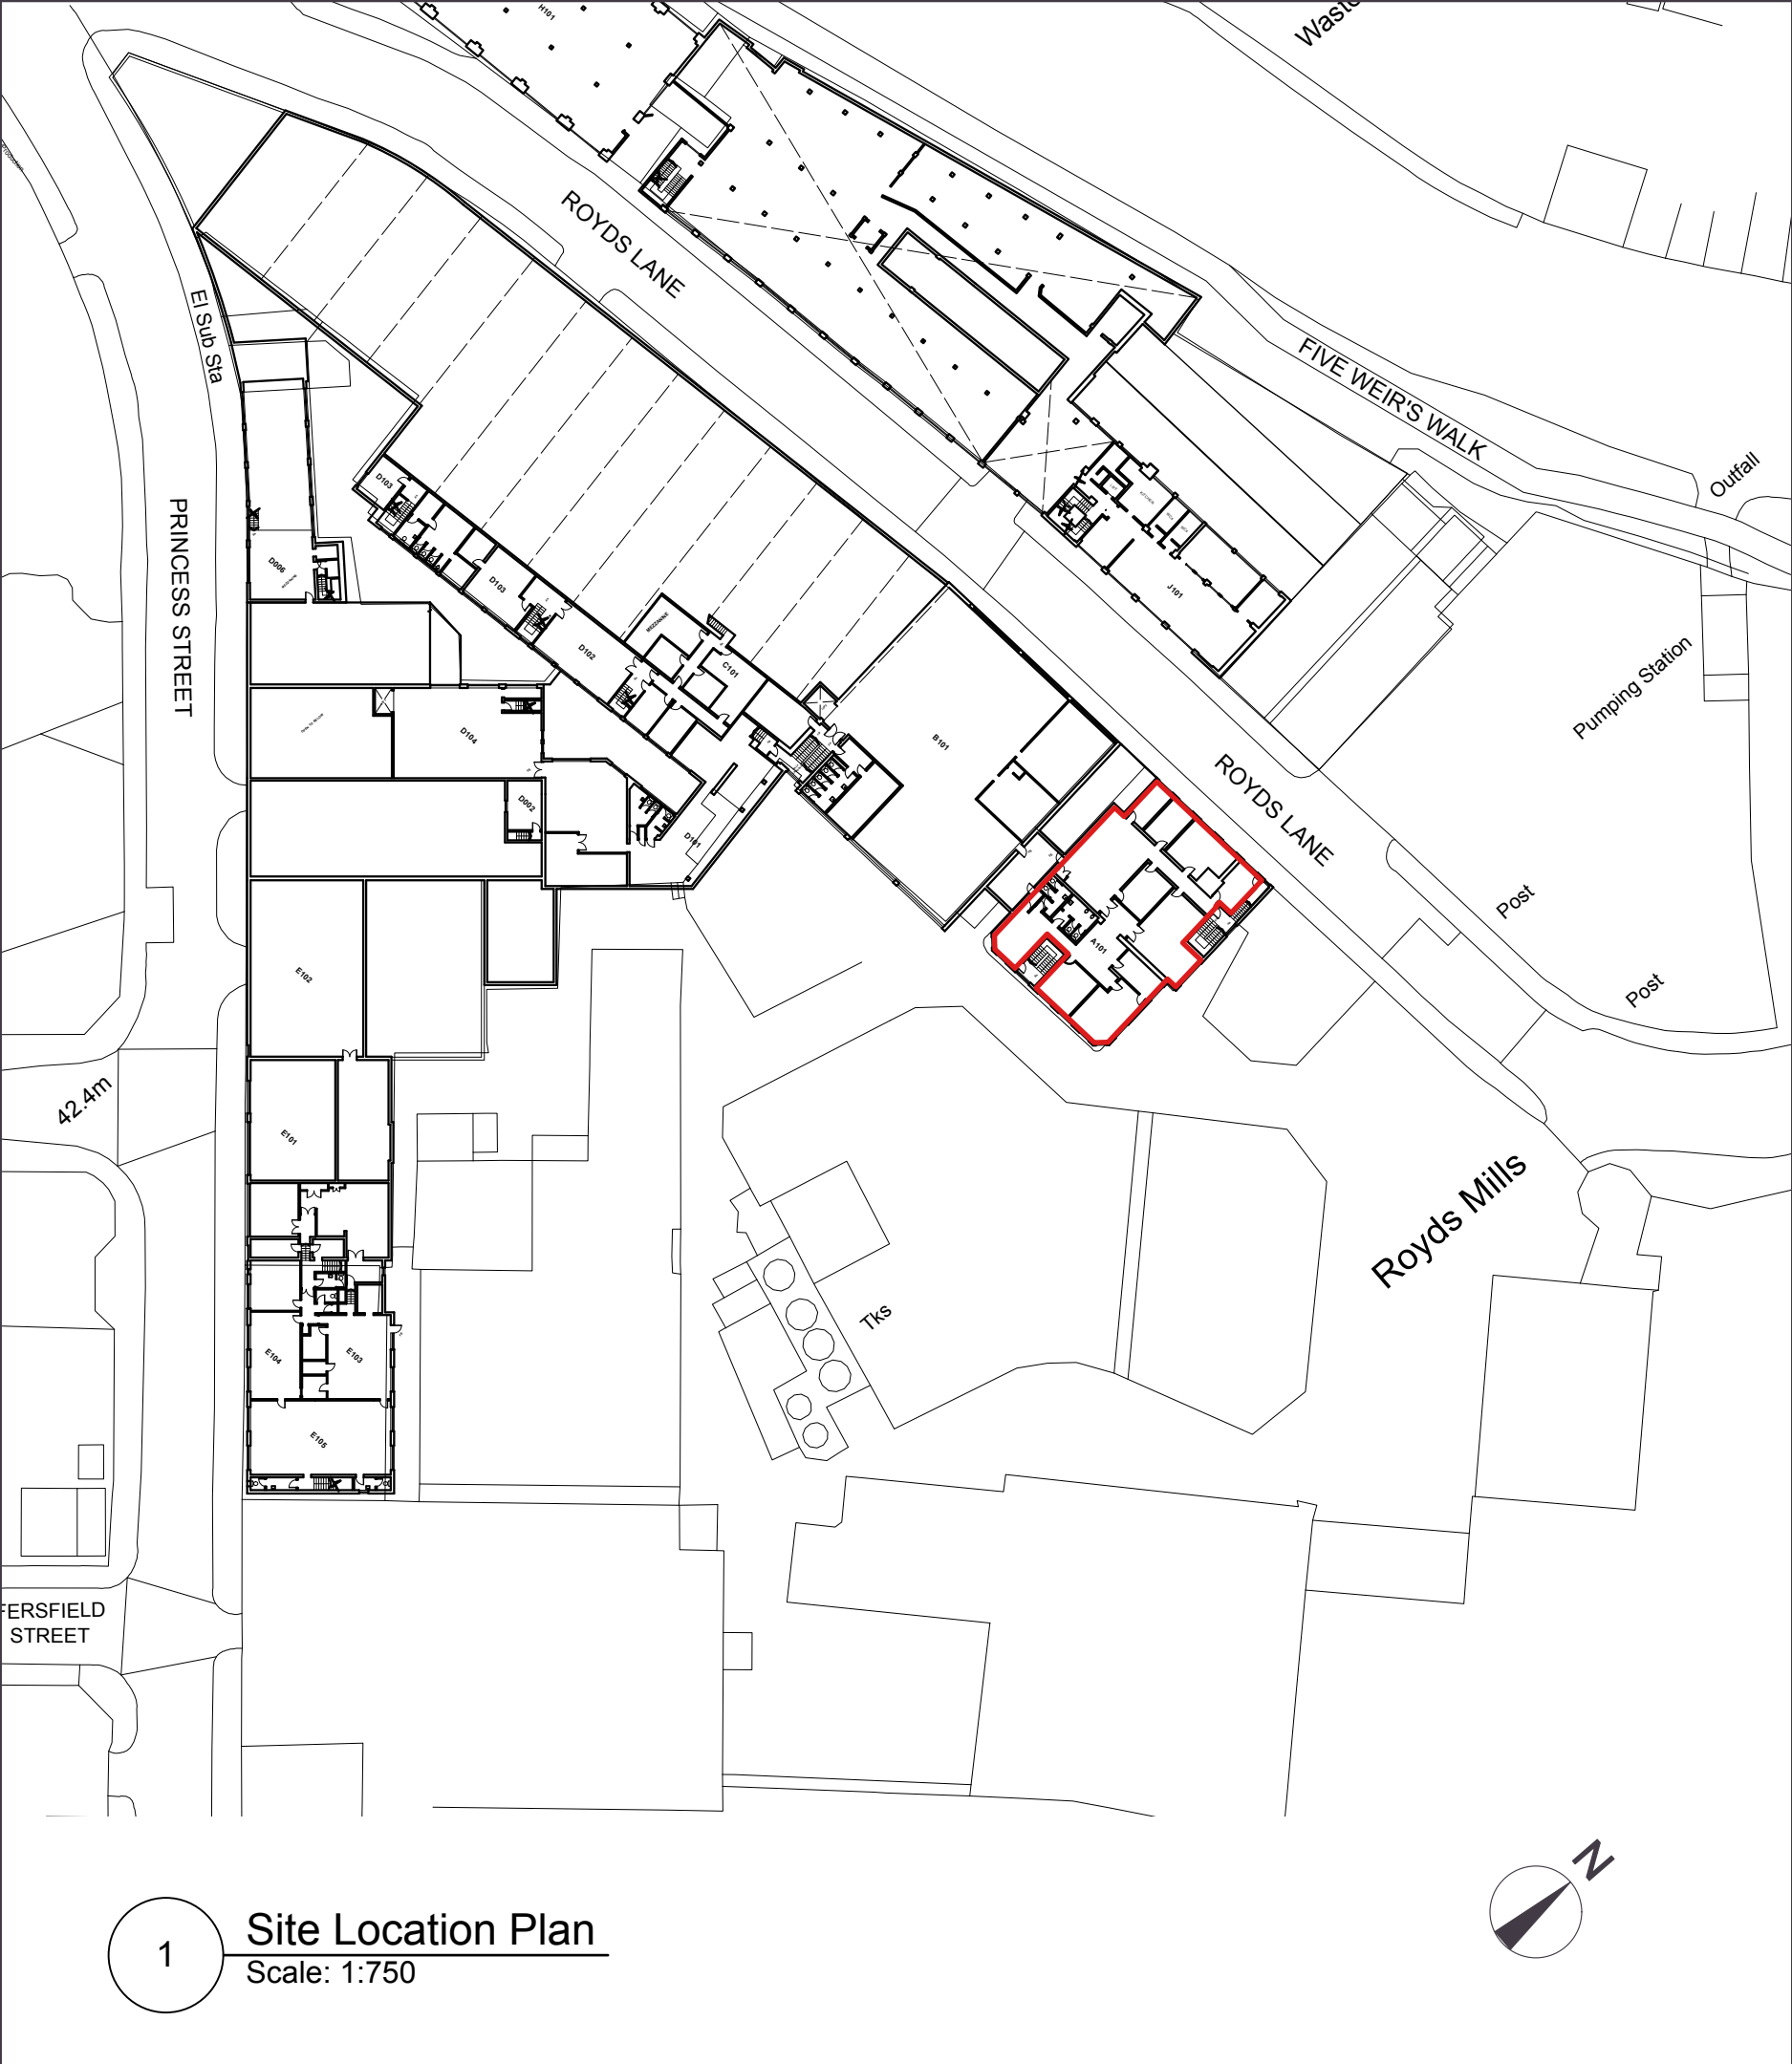

KEY

UNIT DEMISE

Site	Royds Mill, Windsor Street	
Tenant	VACANT (Exec Suite)	
Drawing Title	Lease Plan	
Site Ref	Unit Number	
RM	A101	
Date	02/07/2025	Scale 1:100/750 @ A2

**ROYDS MILL
BUSINESS
PARK**