


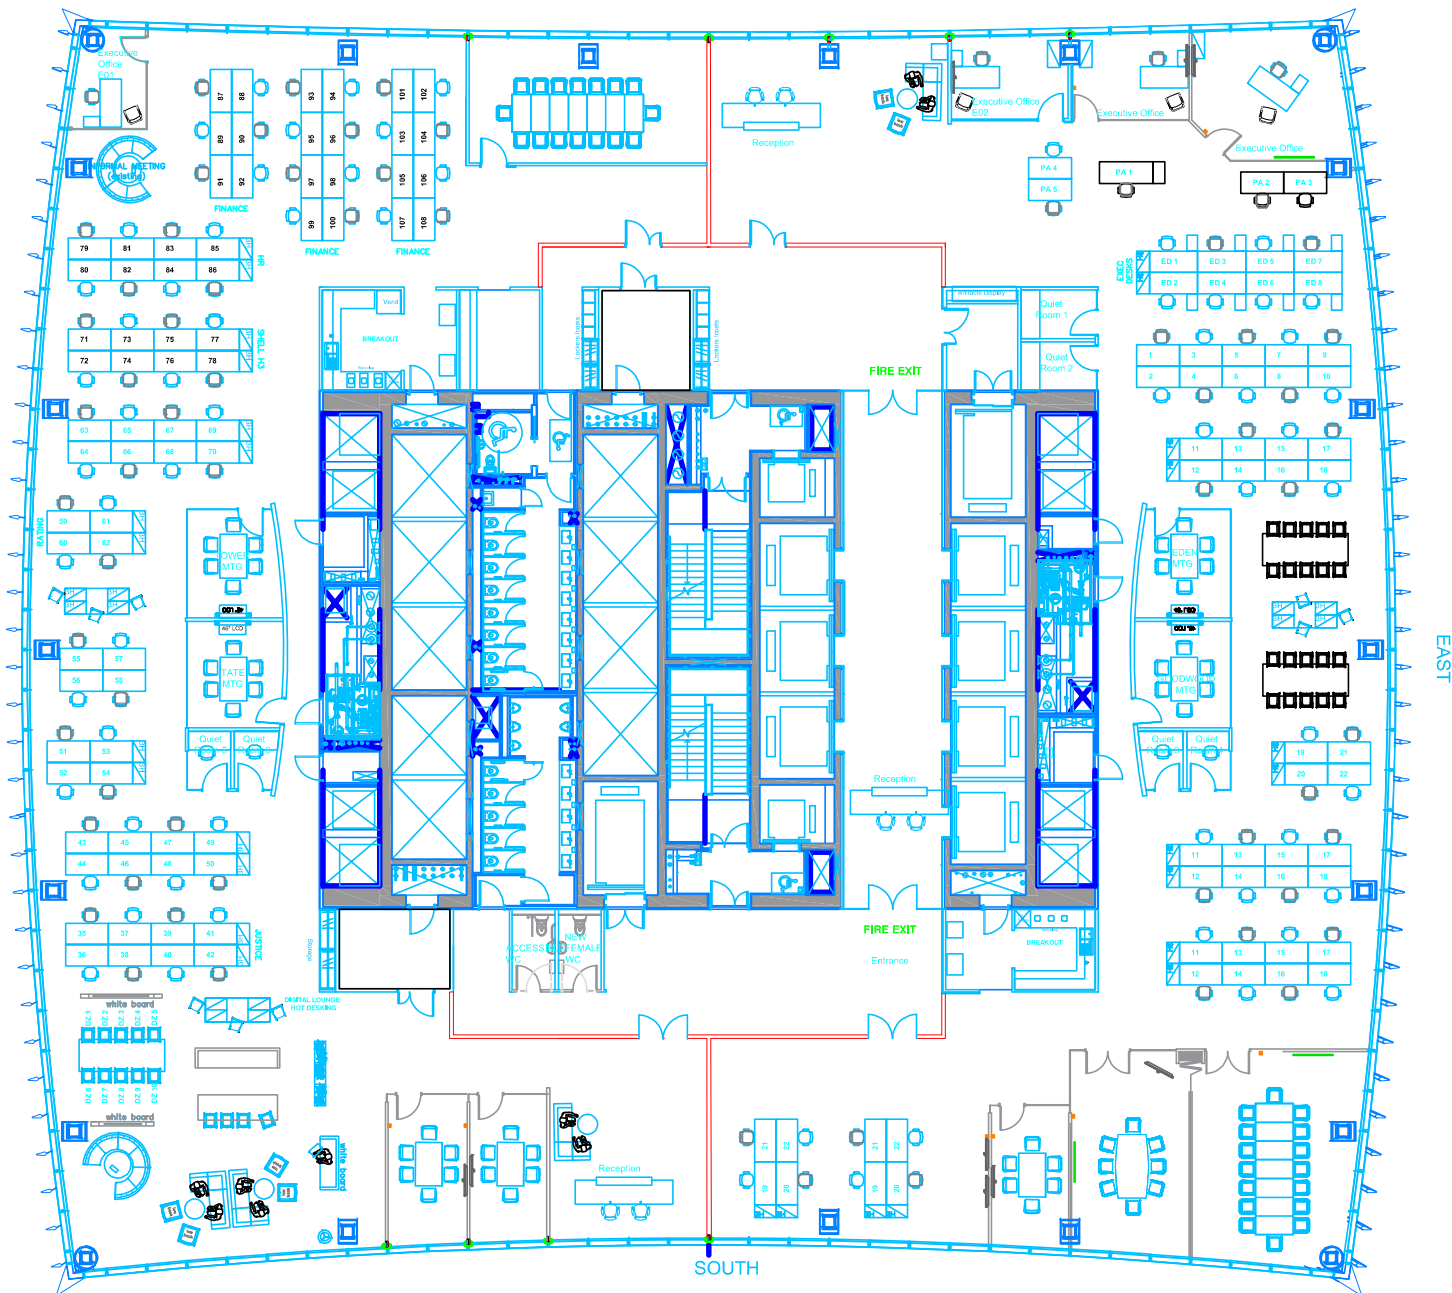

Notes

Where dimensions are not given, drawings must not be scaled and the matter referred to Lambert Smith Hampton.

In the event of any dimensional conflict between Lambert Smith Hampton Drawings, the matter must be referred to Lambert Smith Hampton for clarification.

This Drawing is not intended for construction purposes and the contractor should refer to their own measurements.



Key:

=Proposed separating partition lines

Revisions

**Lambert
Smith
Hampton**

55 Wells Street
London
W1T 3PT
Telephone: +44 (0)20 7198 2000
Fax: +44 (0)20 7198 2001
www.lsh.co.uk

Client

CGI

Project

14th Floor,
20 Fenchurch Street
London

Drawing

Option 1 - Layout Plan

Job No.		DWG No.	
		02	
Scale	Ratio	Drawn	Checked
1:200@A3	22/08/2022	TF	AC