
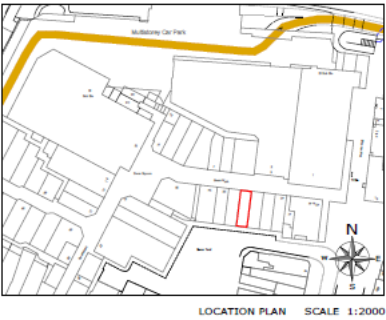



PLEASE NOTE: THIS IS AN A3 PLAN. IT SHOULD NOT BE ENLARGED OR SHRUNK TO FIT. WHEN PRINTING SET THE SCALE TO "NONE".

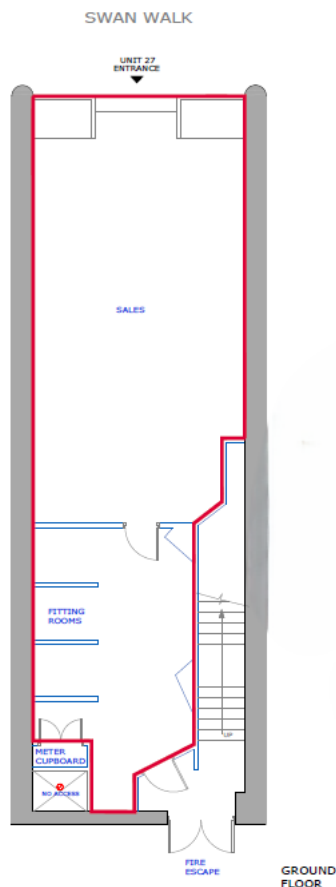

SCALE 1:100 0 1m 2m 3m 4m		drawing address UNIT 27, SWANWALK SC HORSHAM, WEST SUSSEX RH12 1HQ	location/details GROUND FLOOR N/A	date 23/09/16	scale 1/500	
				dwg. no. PP3909-106	sheet A4	

PRINCIPAL PLANS © Copyright 2016. All rights reserved.


PLEASE NOTE: THIS IS AN A4 PLAN, IT SHOULD NOT BE ENLARGED OR REDUCED TO FIT. WHEN PRINTING SET THE SCALE TO "NONE"

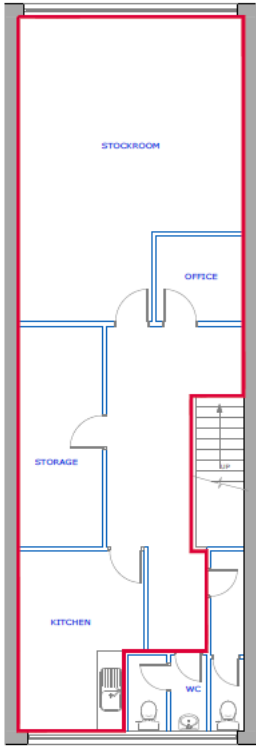

FIRST FLOOR



LOCATION PLAN SCALE 1:2000

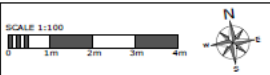

drawing address	location/details	date	scale
UNIT 27, SWANWALK SC	FIRST FLOOR	23/09/16	1/100
HORSHAM, WEST SUSSEX	N/A	dwg. no.	sheet
RH12 1HQ		PP3909-107	A4



PRINCIPAL PLANS © Copyright 2016. All rights reserved.