

P005: B

THIRD FLOOR

PROPOSED G.A



OPEN PLAN DESKS: 42


SIZE: 1600mm (42)

MEETING ROOMS: 5

BOARDROOM 12P
MEETING ROOM 7P
OFFICE (3)


MISC: 8

WAITING AREA
CLOAKS & LOCKERS
TEA STATION / CANTEN
PHONE BOOTHS
PRINT AREA
COMMS ROOM & IT STORAGE
VIDEO CONFERENCING ROOM
STORAGE

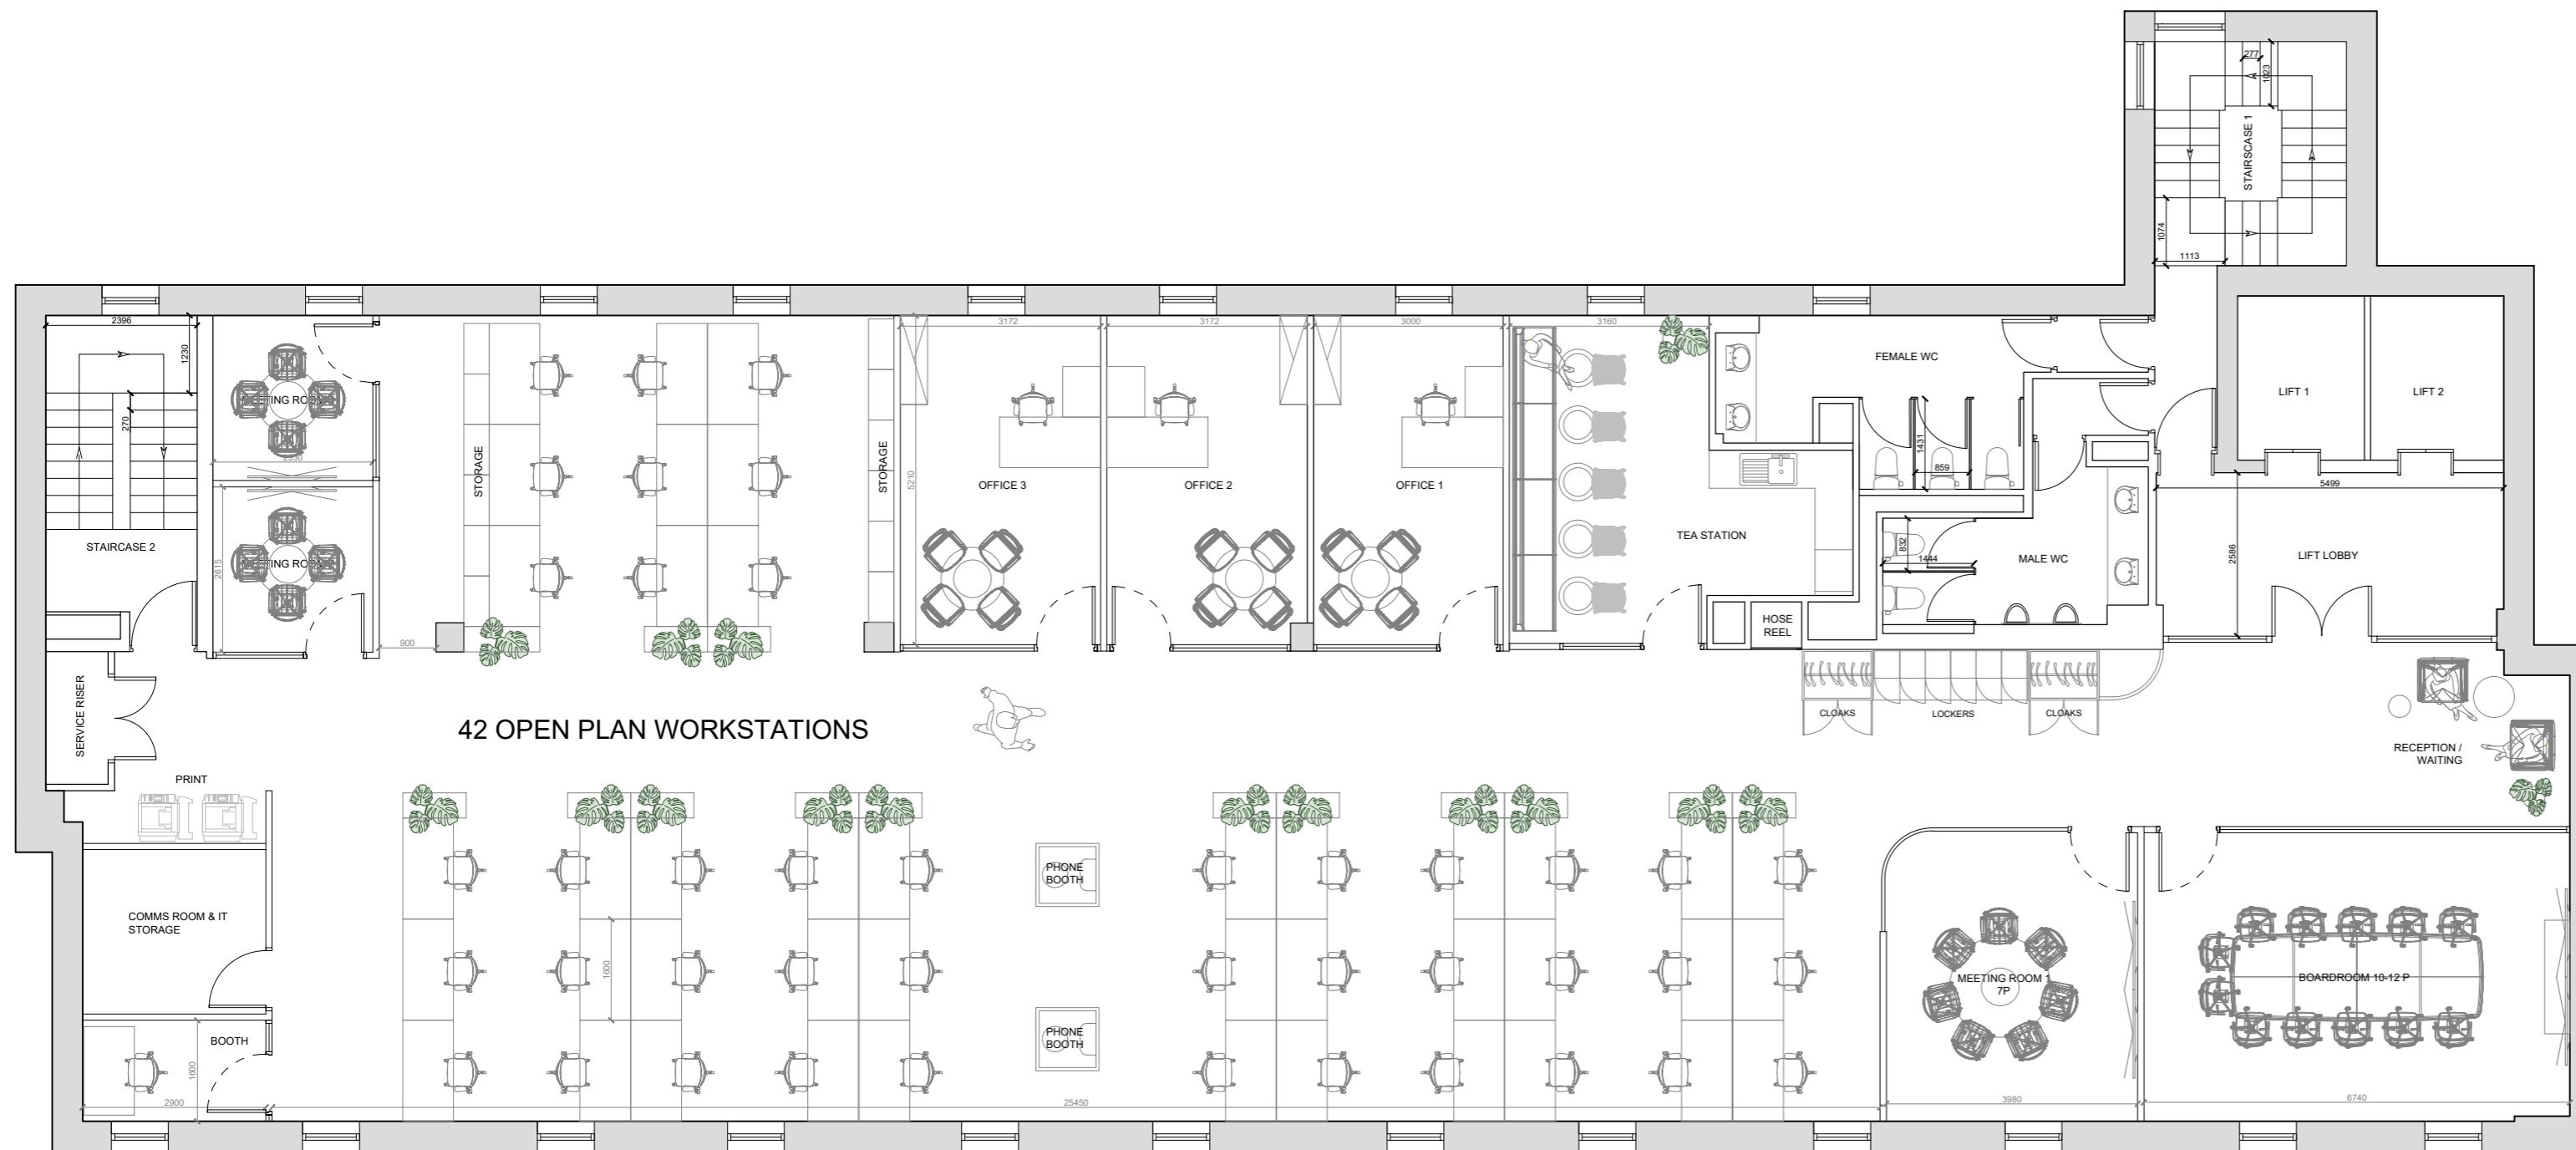

42 OPEN PLAN WORKSTATIONS

PROPOSAL 5 (B)

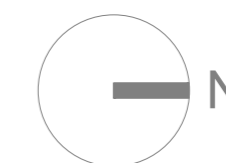

Notes:

THE BUILDING CONSULTANCY

23 FREDERICK STREET SOUTH, DUBLIN 2, IRELAND
thebuildingconsultancy.ie
T: +353 1 6341000

Client: NEW IRELAND ASSURANCE COMPANY PLC	Dwg No: T002
Project: FREDERICK HOUSE, FREDERICK ST SOUTH, DUBLIN 2.	Status: TENDER
Title: PROPOSED LAYOUT - THIRD FLOOR	Scale: 1:100 @ A2 Date: 27 APR 2026
Project Number: 23228	Drawn: MM Checked: KOD

All dimensions are in millimetres unless otherwise stated. Dimensions to be verified on site. Do not scale. Copyright of The Building Consultancy. All rights reserved. Drawing not to be reproduced without permission.