



- All rights described in chapter IV of the copyright, designs and patents laws shall be reserved for the author.
- Where any drawing is to be used in conjunction with another, including specialist, the two drawings shall be cross-checked and any discrepancies reported to the architect before the drawings are issued.
- All dimensions are in millimetres; all levels are in metres, unless shown otherwise.
- Any discrepancies in dimensions or details on or between these drawings shall be reported to the architect immediately.
- Drawings prepared solely for the use of client, as detailed in lead box, and is not to be copied, lent or used by any third party without written permission.

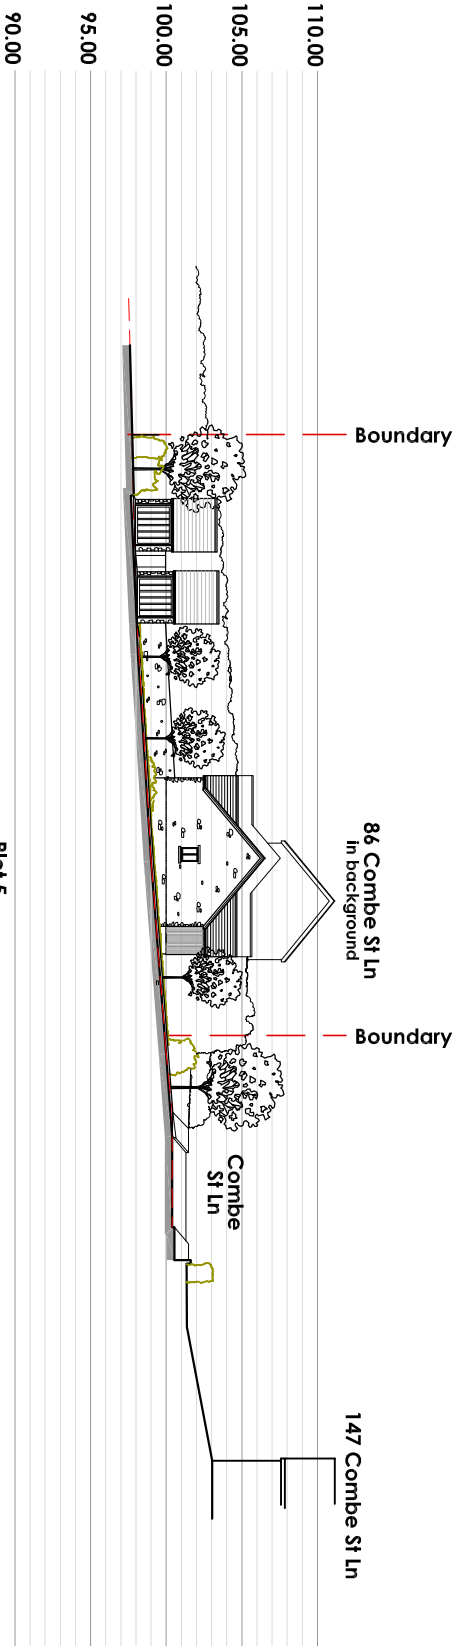

Existing level
Section A-A 1/500



Section Location 1/1250

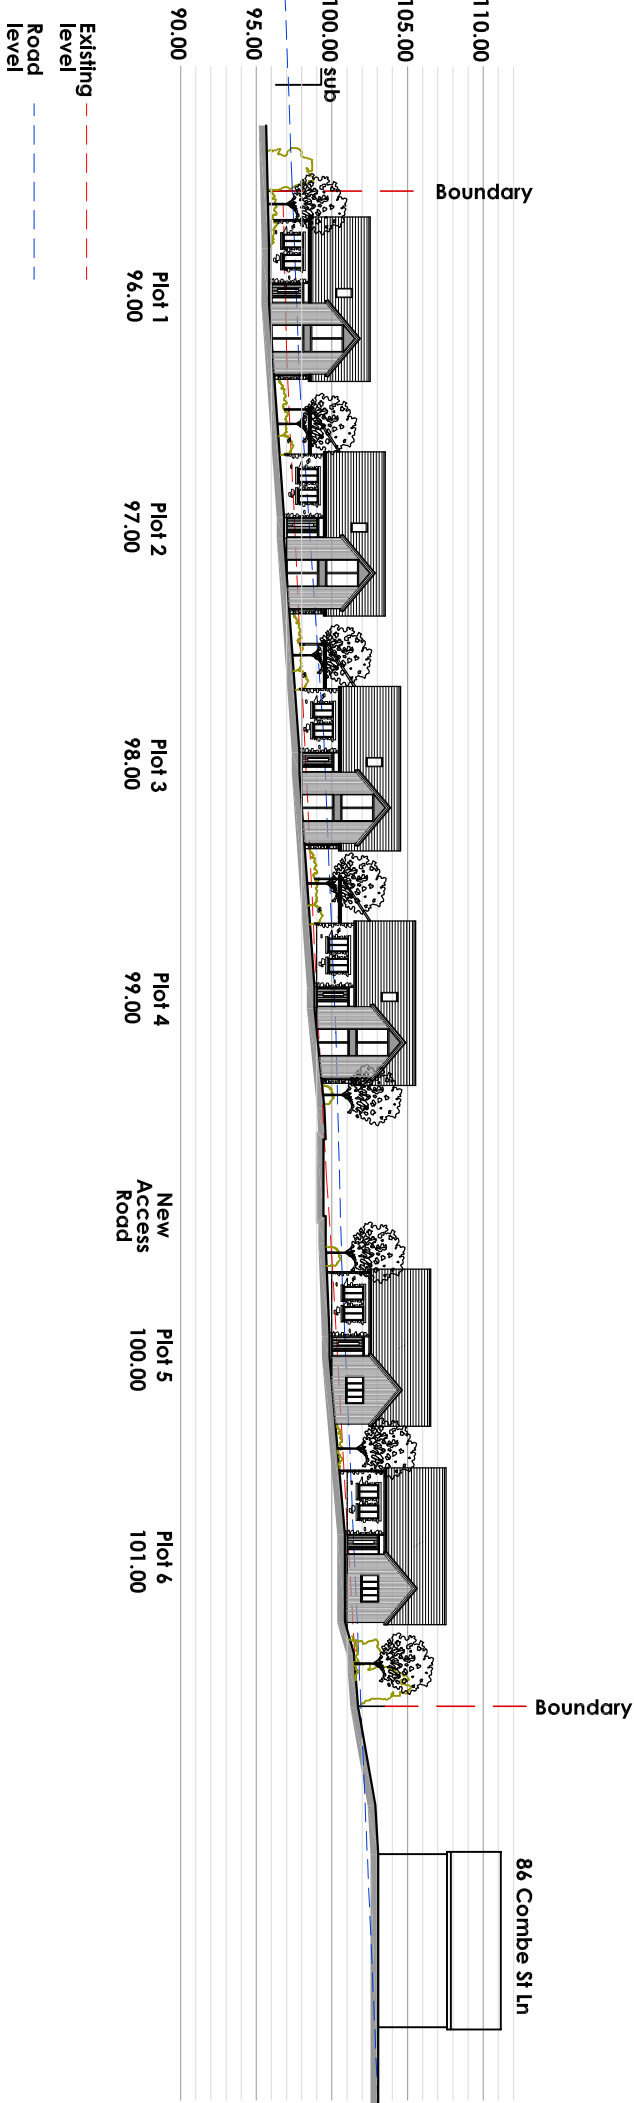

Existing level
Road level
Section B-B 1/500

Rev	Date	Description	Dim
A	03/20	Red line oriented	1m

boonbrown

Molko T: 01935 40803
Aldington T: 0207 489158
Yeovil F: 01935 475466
Somerset W: www.boonbrown.com
BA20 2PG E: info@boonbrown.com

Project
Proposed Residential Development
Combe Street Lane
Yeovil

Client
Mr. Snell & Mrs Thomsett

Drawing title
Site sections

Scale	as shown @ A3	Date	05/12/19
Drawn	JM	CHKD	CB
DWG No.	3914-PL -110	Rev.	A