


GIA = 291m²
SITE AREA = 367m²

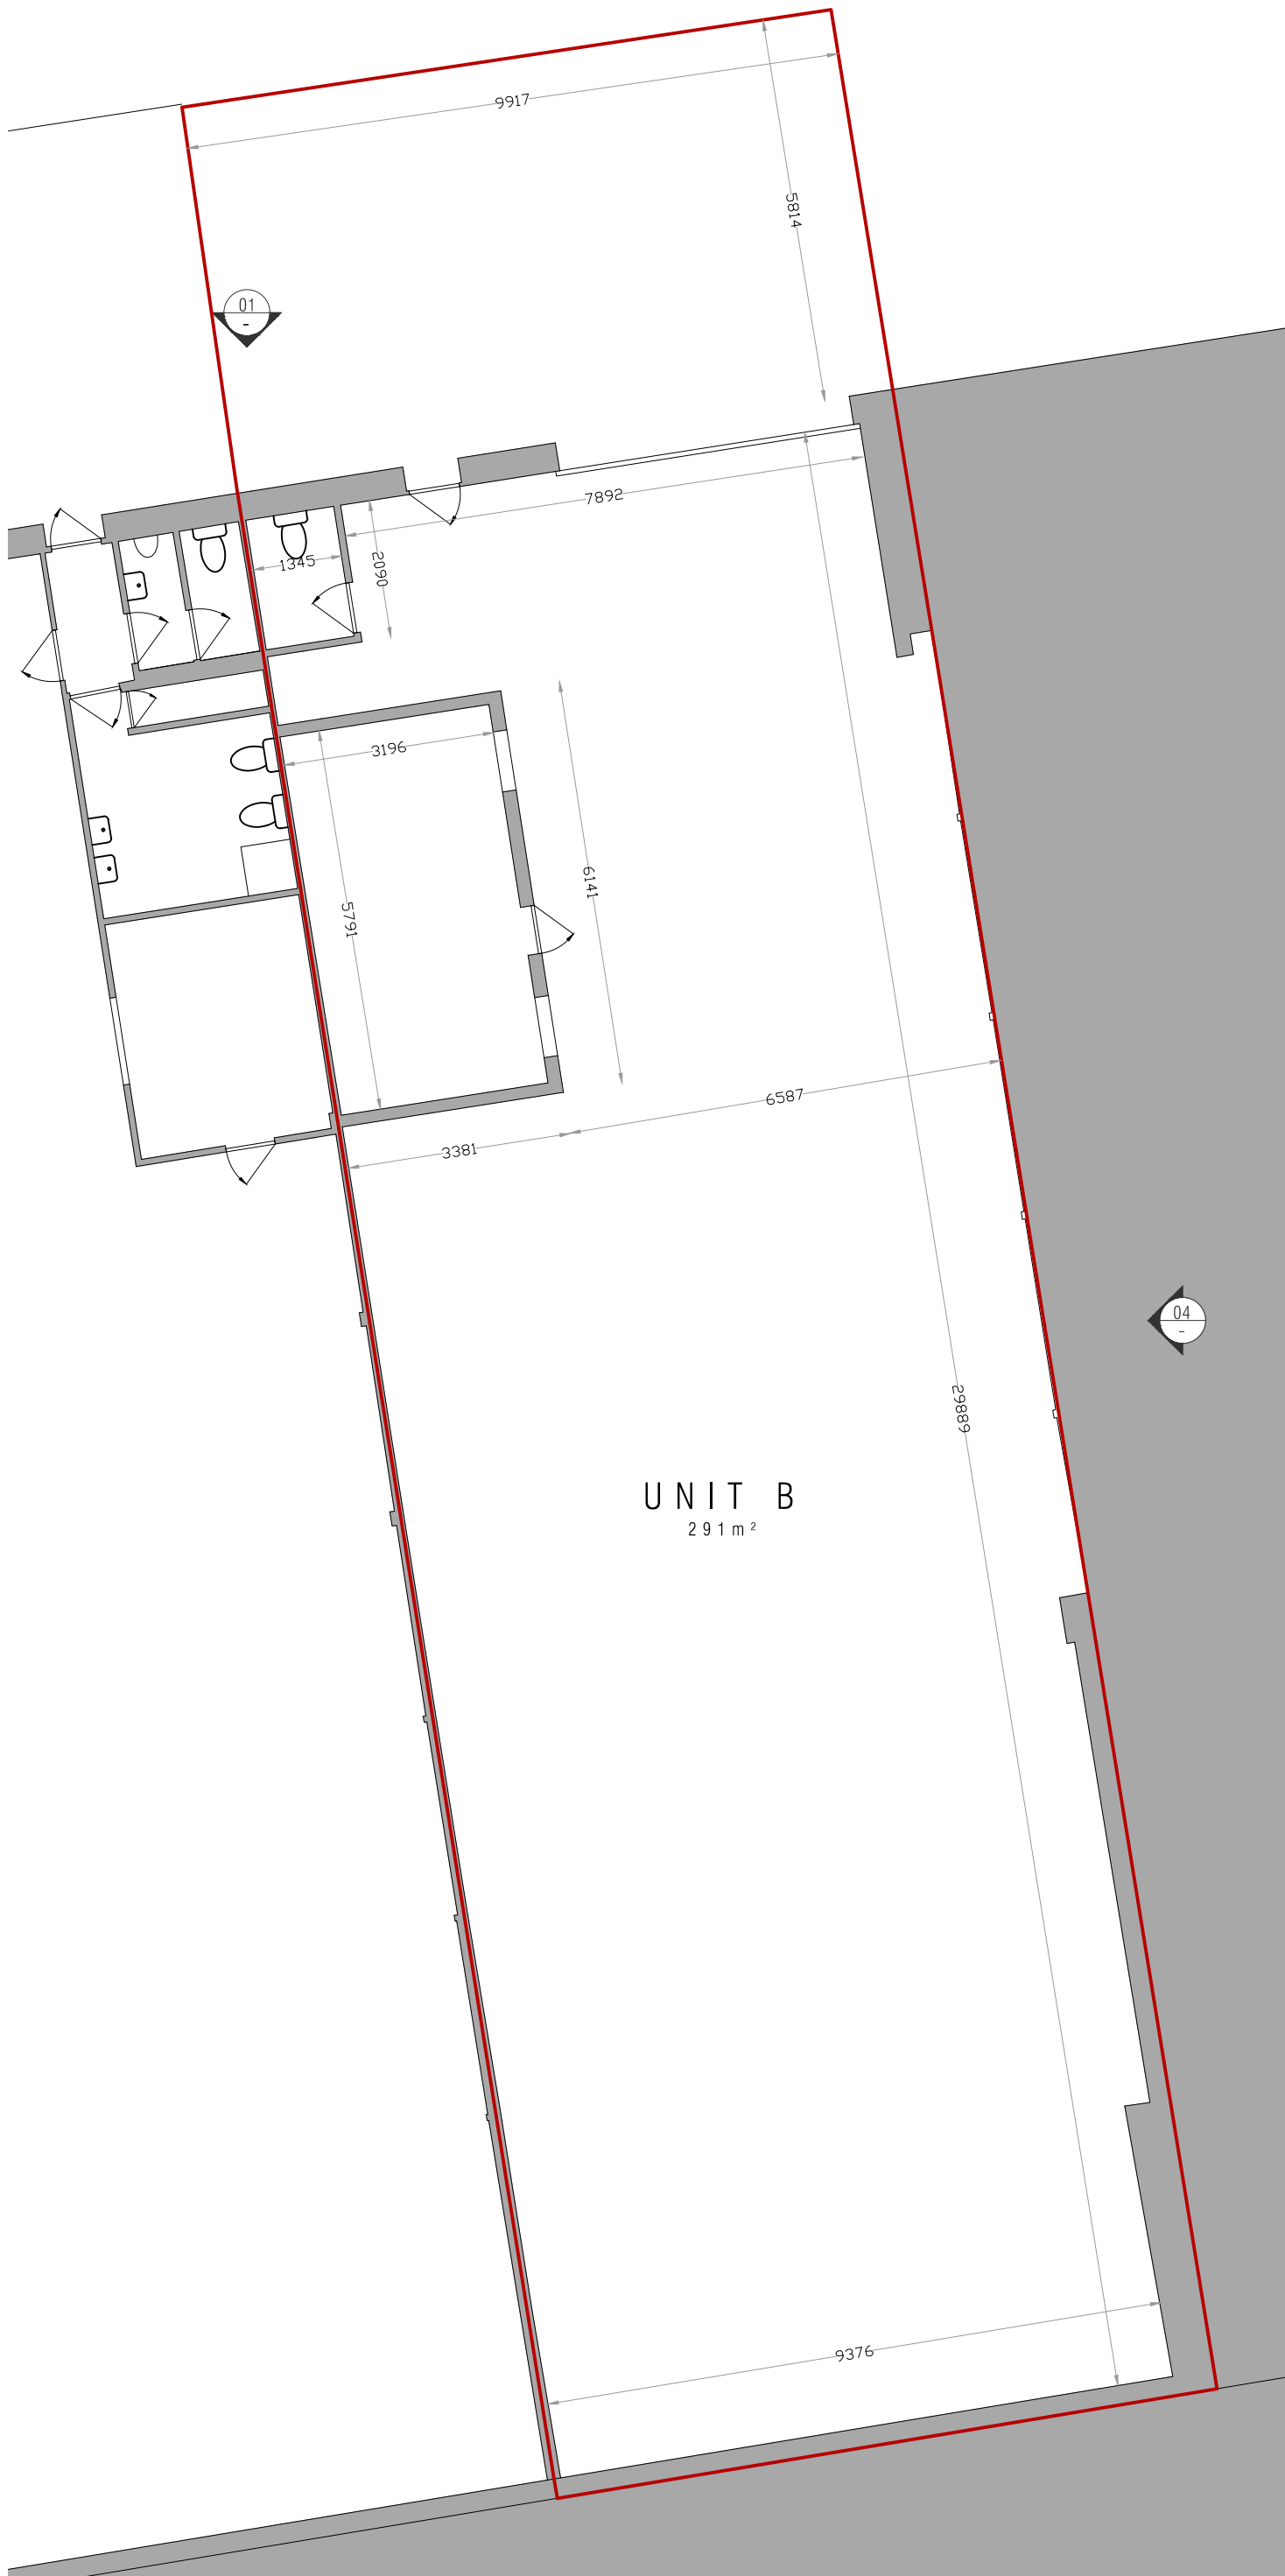


GIA = 291m²
SITE AREA = 367m²



UNIT B - PLANS

1:100

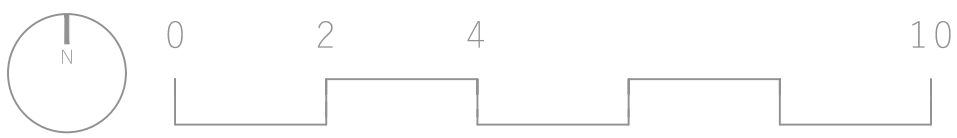

PROJECT No: SB07		ISSUE DATE: 30.06.2026	
SCALE: 1:100@A2		DRAWING No: UNIT B	REV: A
DRAWING NAME: UNIT B - PLANS			