
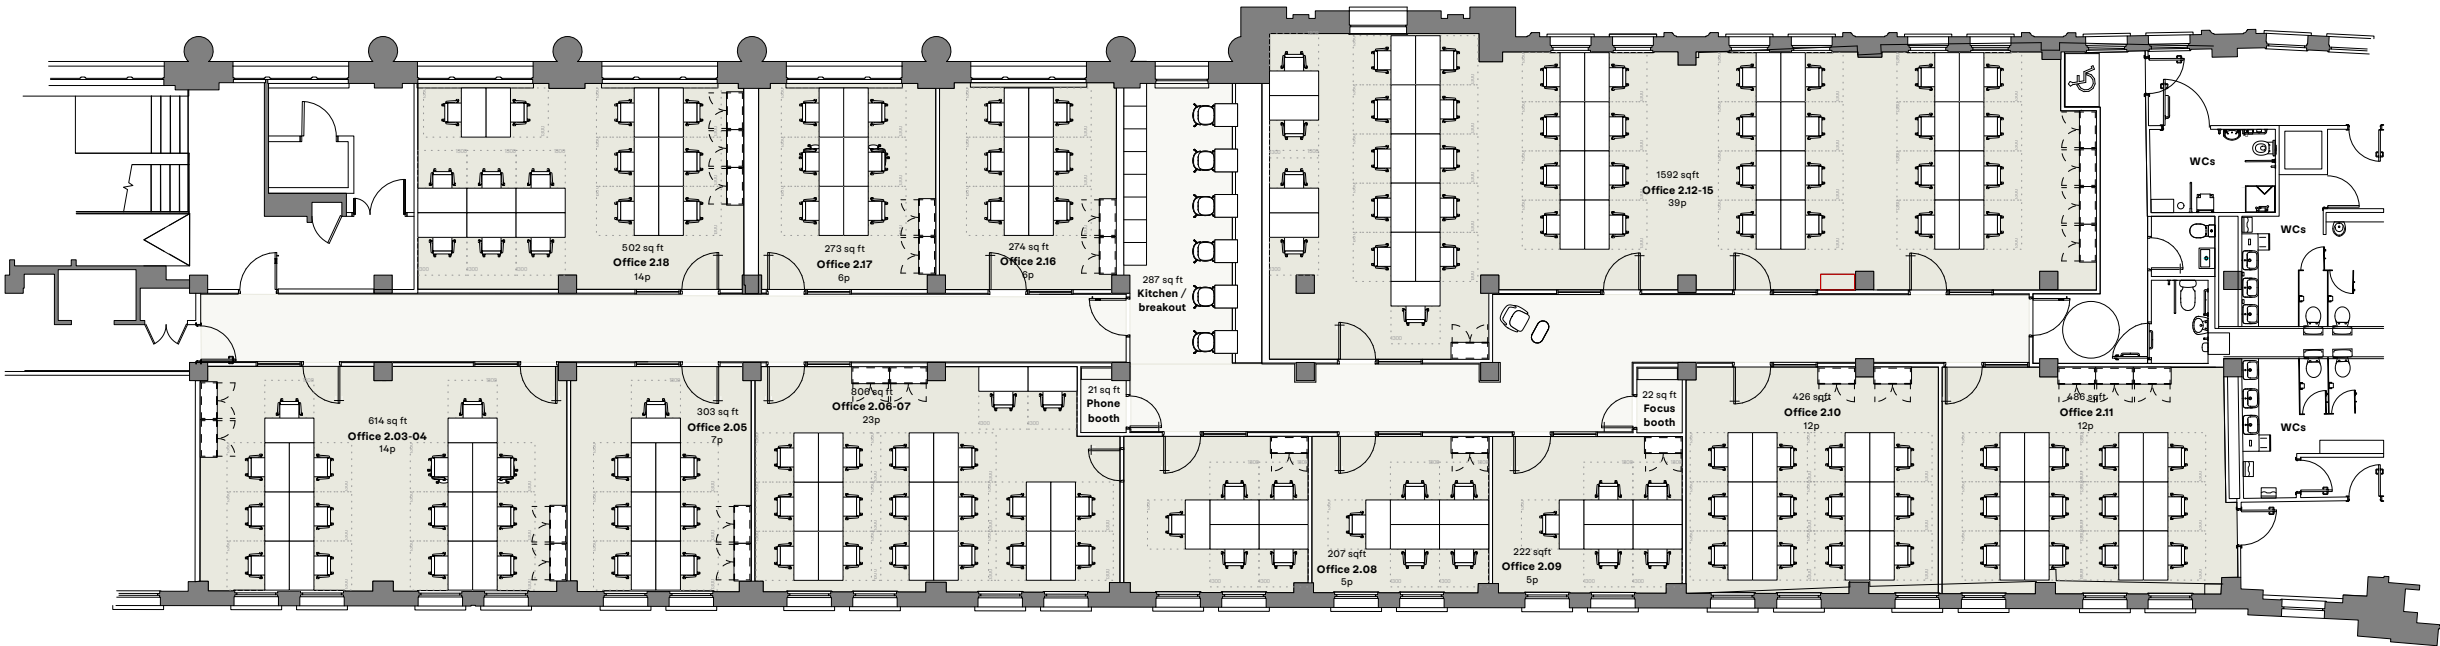


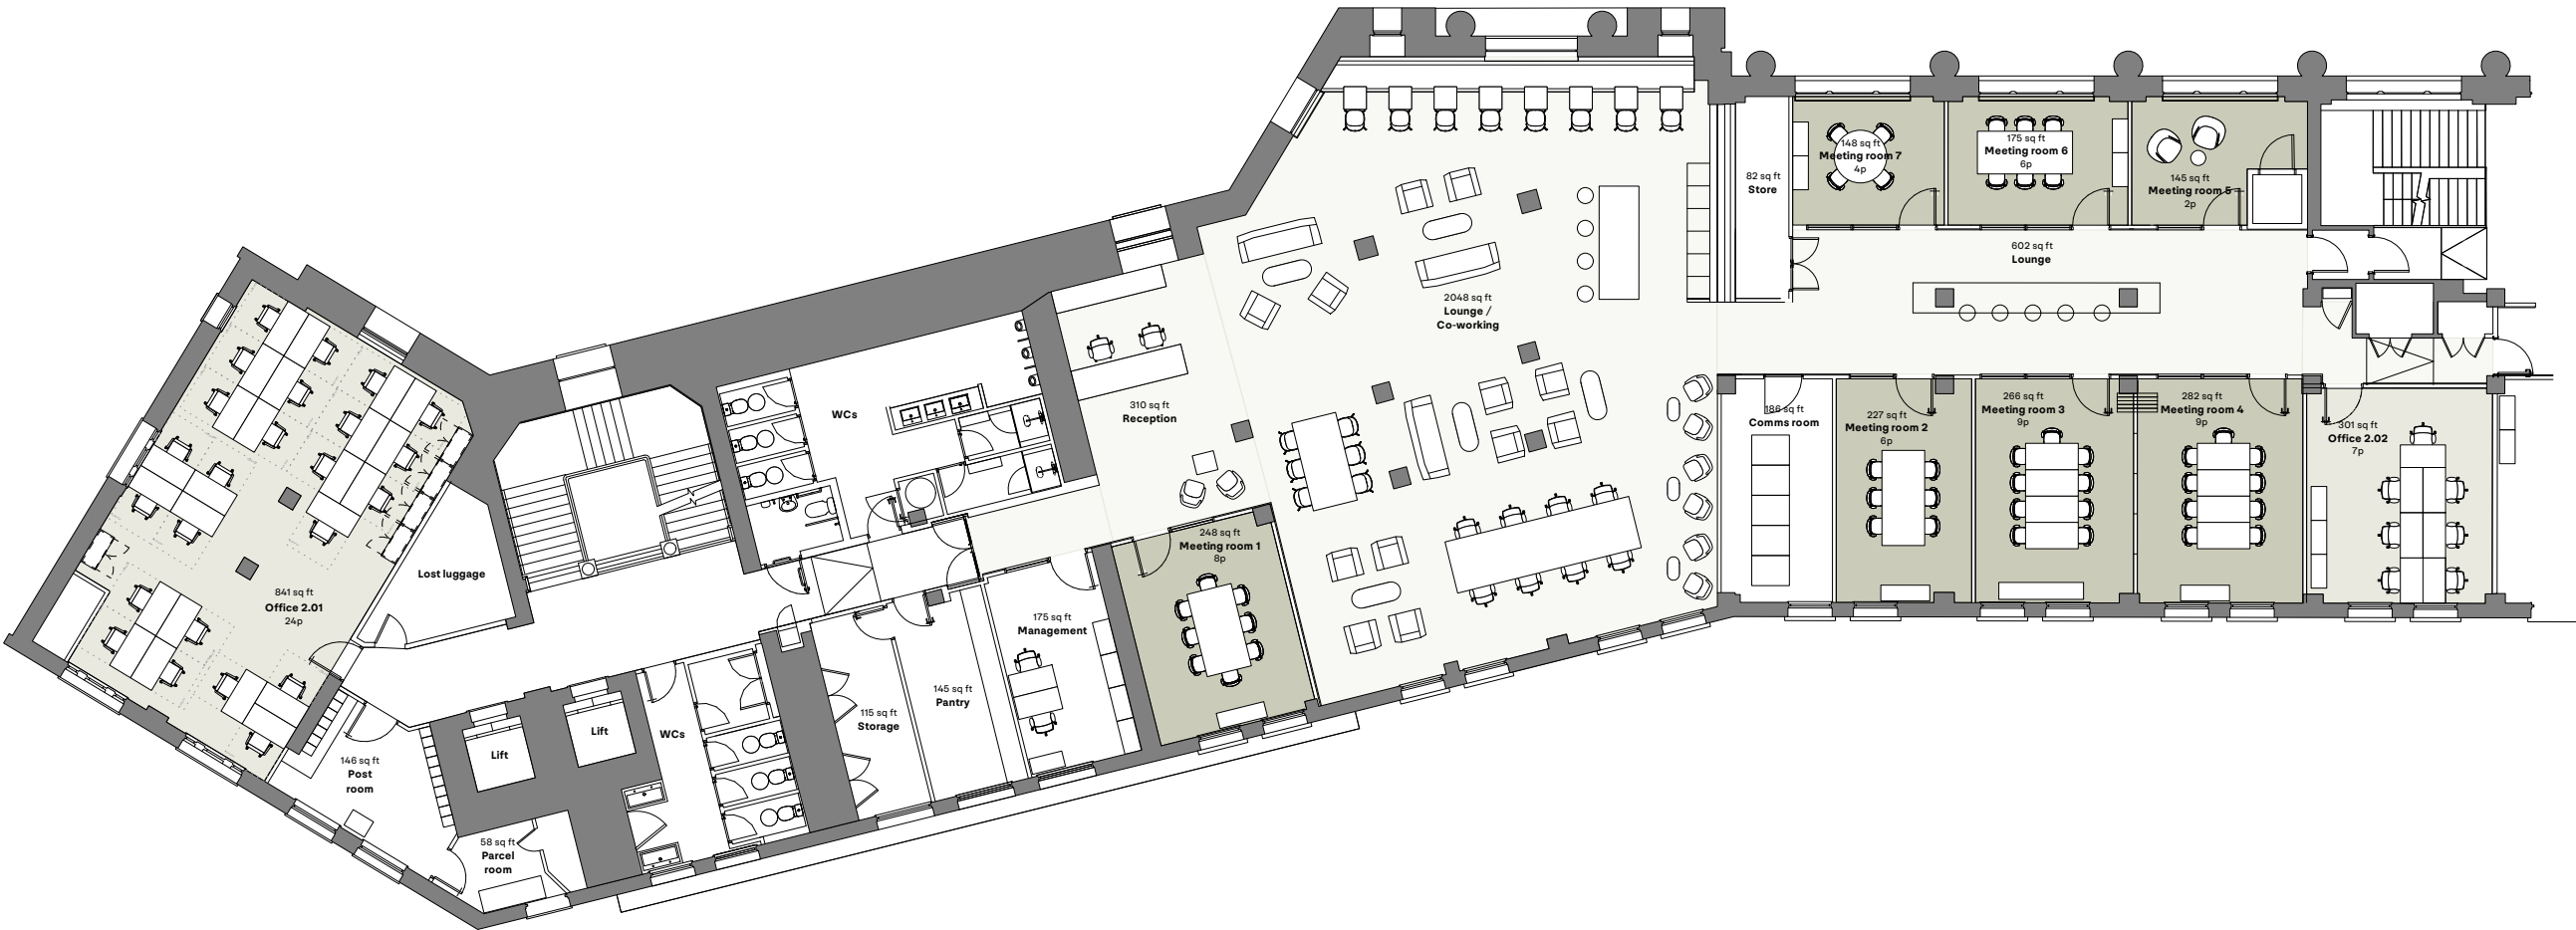

FORA

SCOTT HOUSE
WATERLOO

Second Floor			
SCALE	1:200 @ A3		
DWG No.	SCH-SP-SM-02	REVISION	E
DATE	OCTOBER 2018	DRAWN BY	CAE
STATUS	FOR INFORMATION		

FLOOR DATA	
GIA:	16,868 sqft
NIA:	14,075 sqft
Office NLA:	6,841 sqft
Maximum Capacity:	413
Desks on Plan:	174

REVISION	DATE	INITIAL
E - 1300 Desks planned in	23.09.2024	CAE
D - Completed alteration	03.05.2023	MS
C - Updated to suit graphic re-brand	13.05.2021	JC
B - Architect revisions - 21.11.18	12.12.2018	CAE
A - Architect revisions - 18.09.18	26.09.2018	CAE

GENERAL NOTES
Sizes and dimensions to any elements are indicative only. All dimensions to be checked on site prior to commencement of any works. DO NOT SCALE FROM THIS DRAWING.