


All drawings are measured in mm. This document belongs to Foursquare Workspace and may not be copied, reproduced or displayed in whole or in part without written consent from the company.



Crosshouse Road
Southampton, Hampshire
SO14 5GZ

0800 6347 415
sales@4sws.co.uk

Notes:

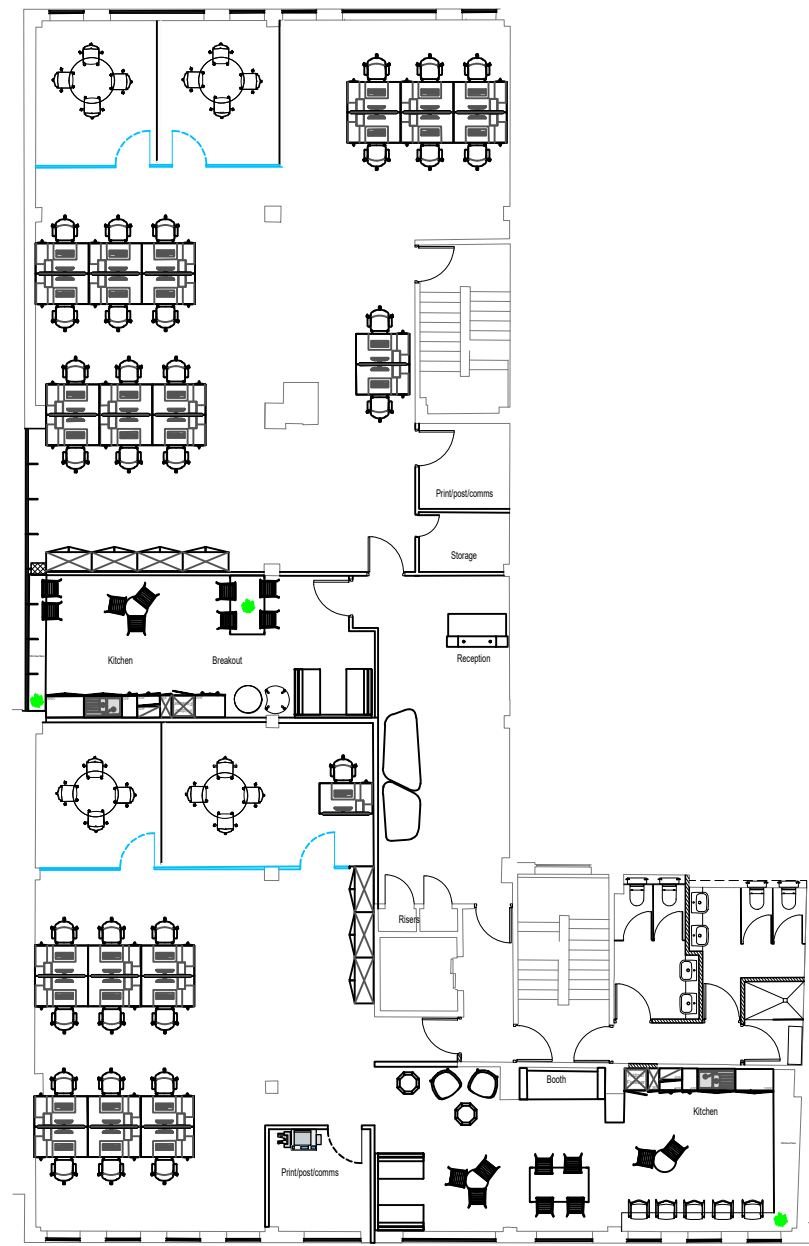

Rev	Description / Test Fit	Date
-----	------------------------	------

Drawn By: _____ Checked By: DO

Drawing Status:
FOR TENDER

Project Title:
Kings Park House

Project Address:
Proposed FF& E Layout

Date: 25/5/2021 Scale: NTS
1:100 @ A1

Sheet No: _____ Revision: _____

Drawing Number: _____