

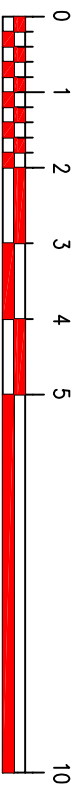


North

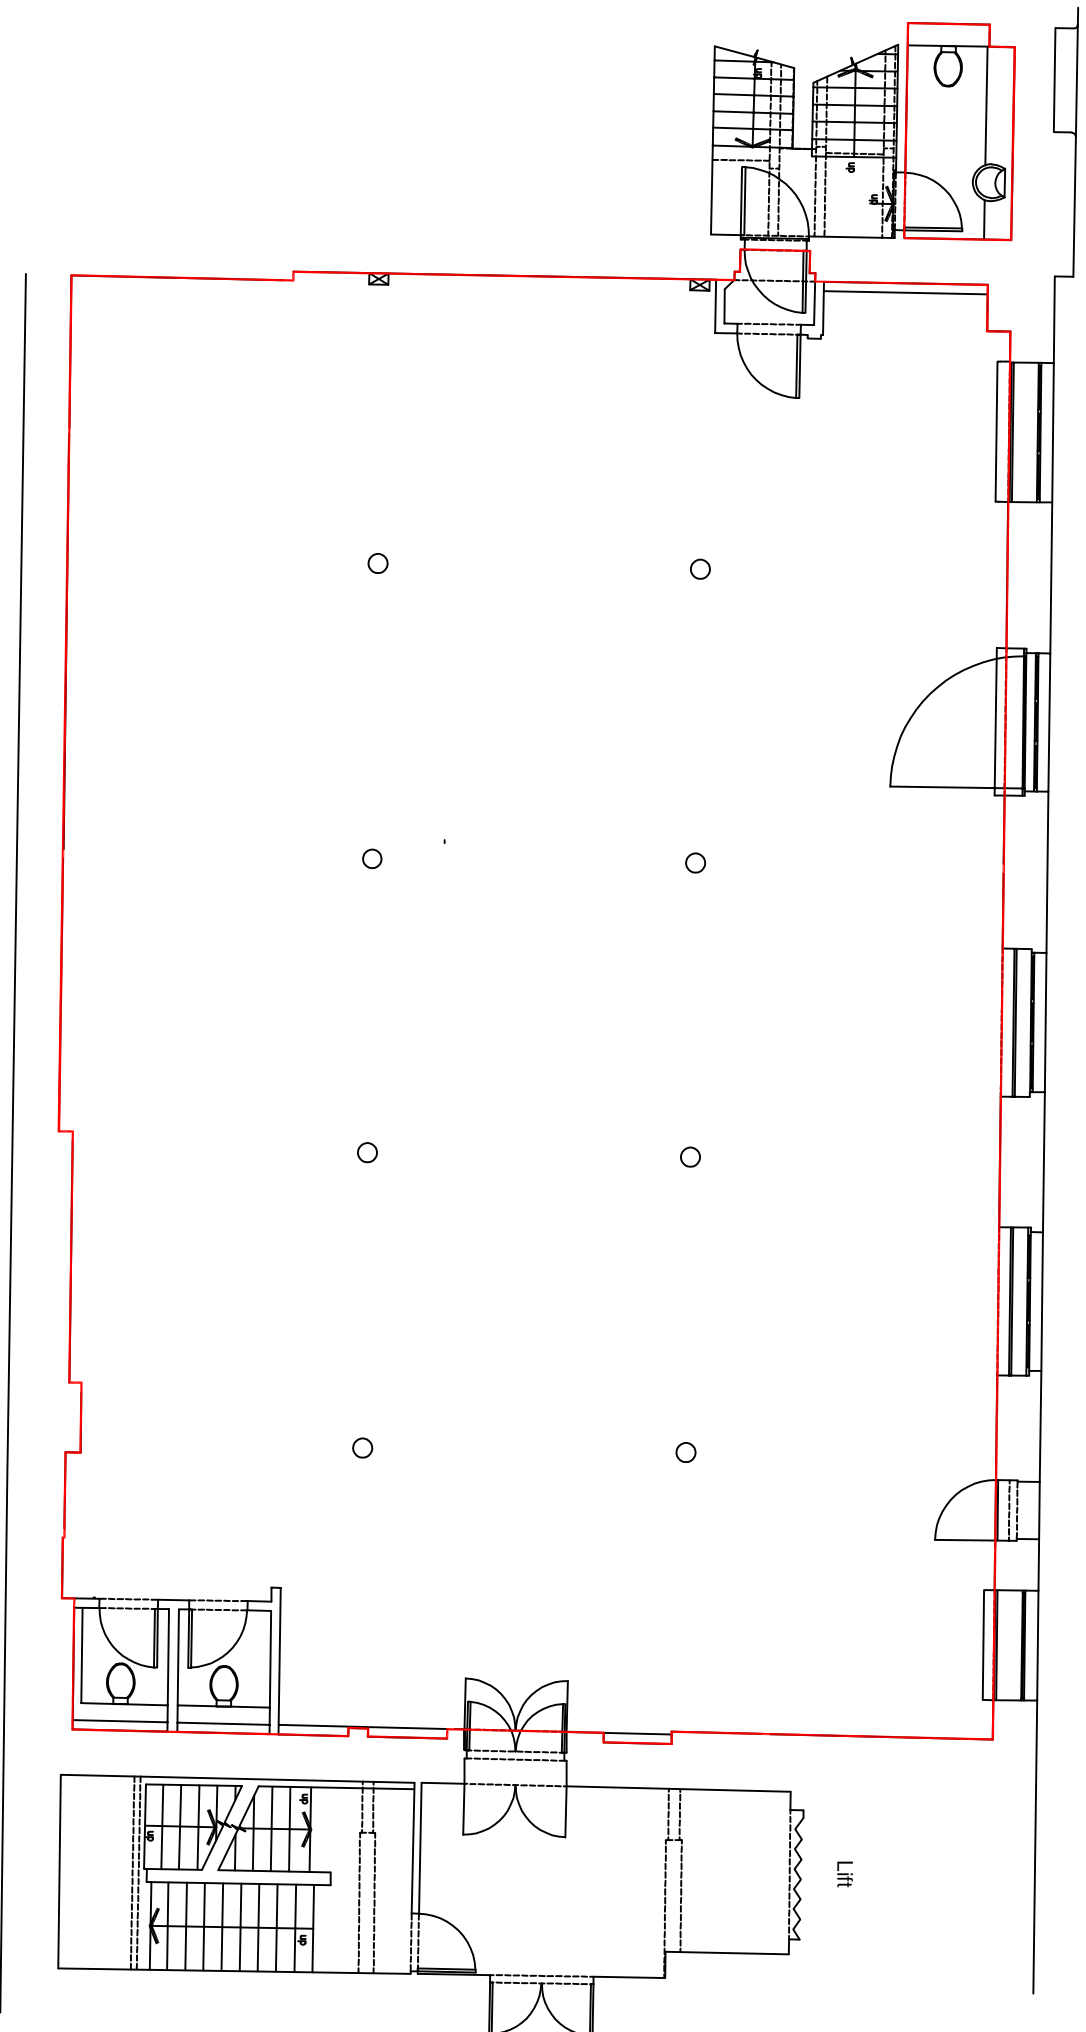

Scale in Meters @ 1:100

LOCATION PLAN

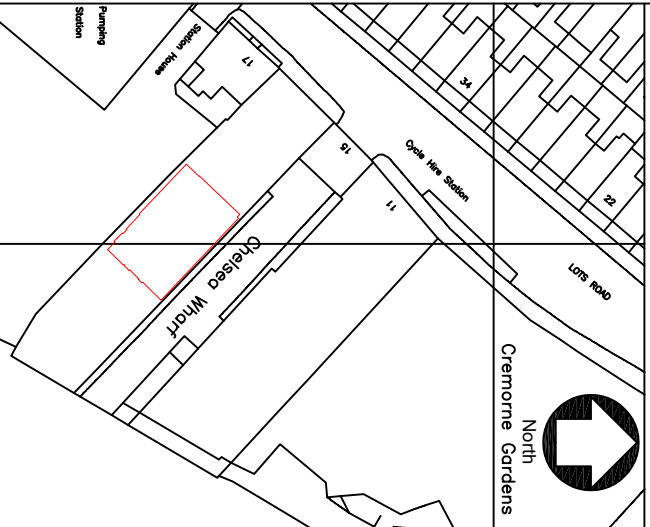

Ordnance Survey (c) Crown Copyright 2024. All rights reserved.
Licence number 100022432

[illegible]

CADPLAN

PRECISION • MEASUREMENTS

Cob Tree House Oldbury Lane Ighthem Kent TN15 8DA
Tel: 017732 465100 Fax: 017732 465101 E: post@cadplan.co.uk

Client

The Bedford Estates Bloomsbury Ltd

Project

Chelsea Wharf
15 Lots Road
Chelsea SW10 0QJ

Drawing Title

Unit 28 Lease Plan

Sheet/Scale	Date	Drawn	Checked
A3@1:100	08/02/24	S.Y.K.	C.S.D
Project No.	Drawing No.	Preliminary	Revision
10713	286/28		