
West George Street

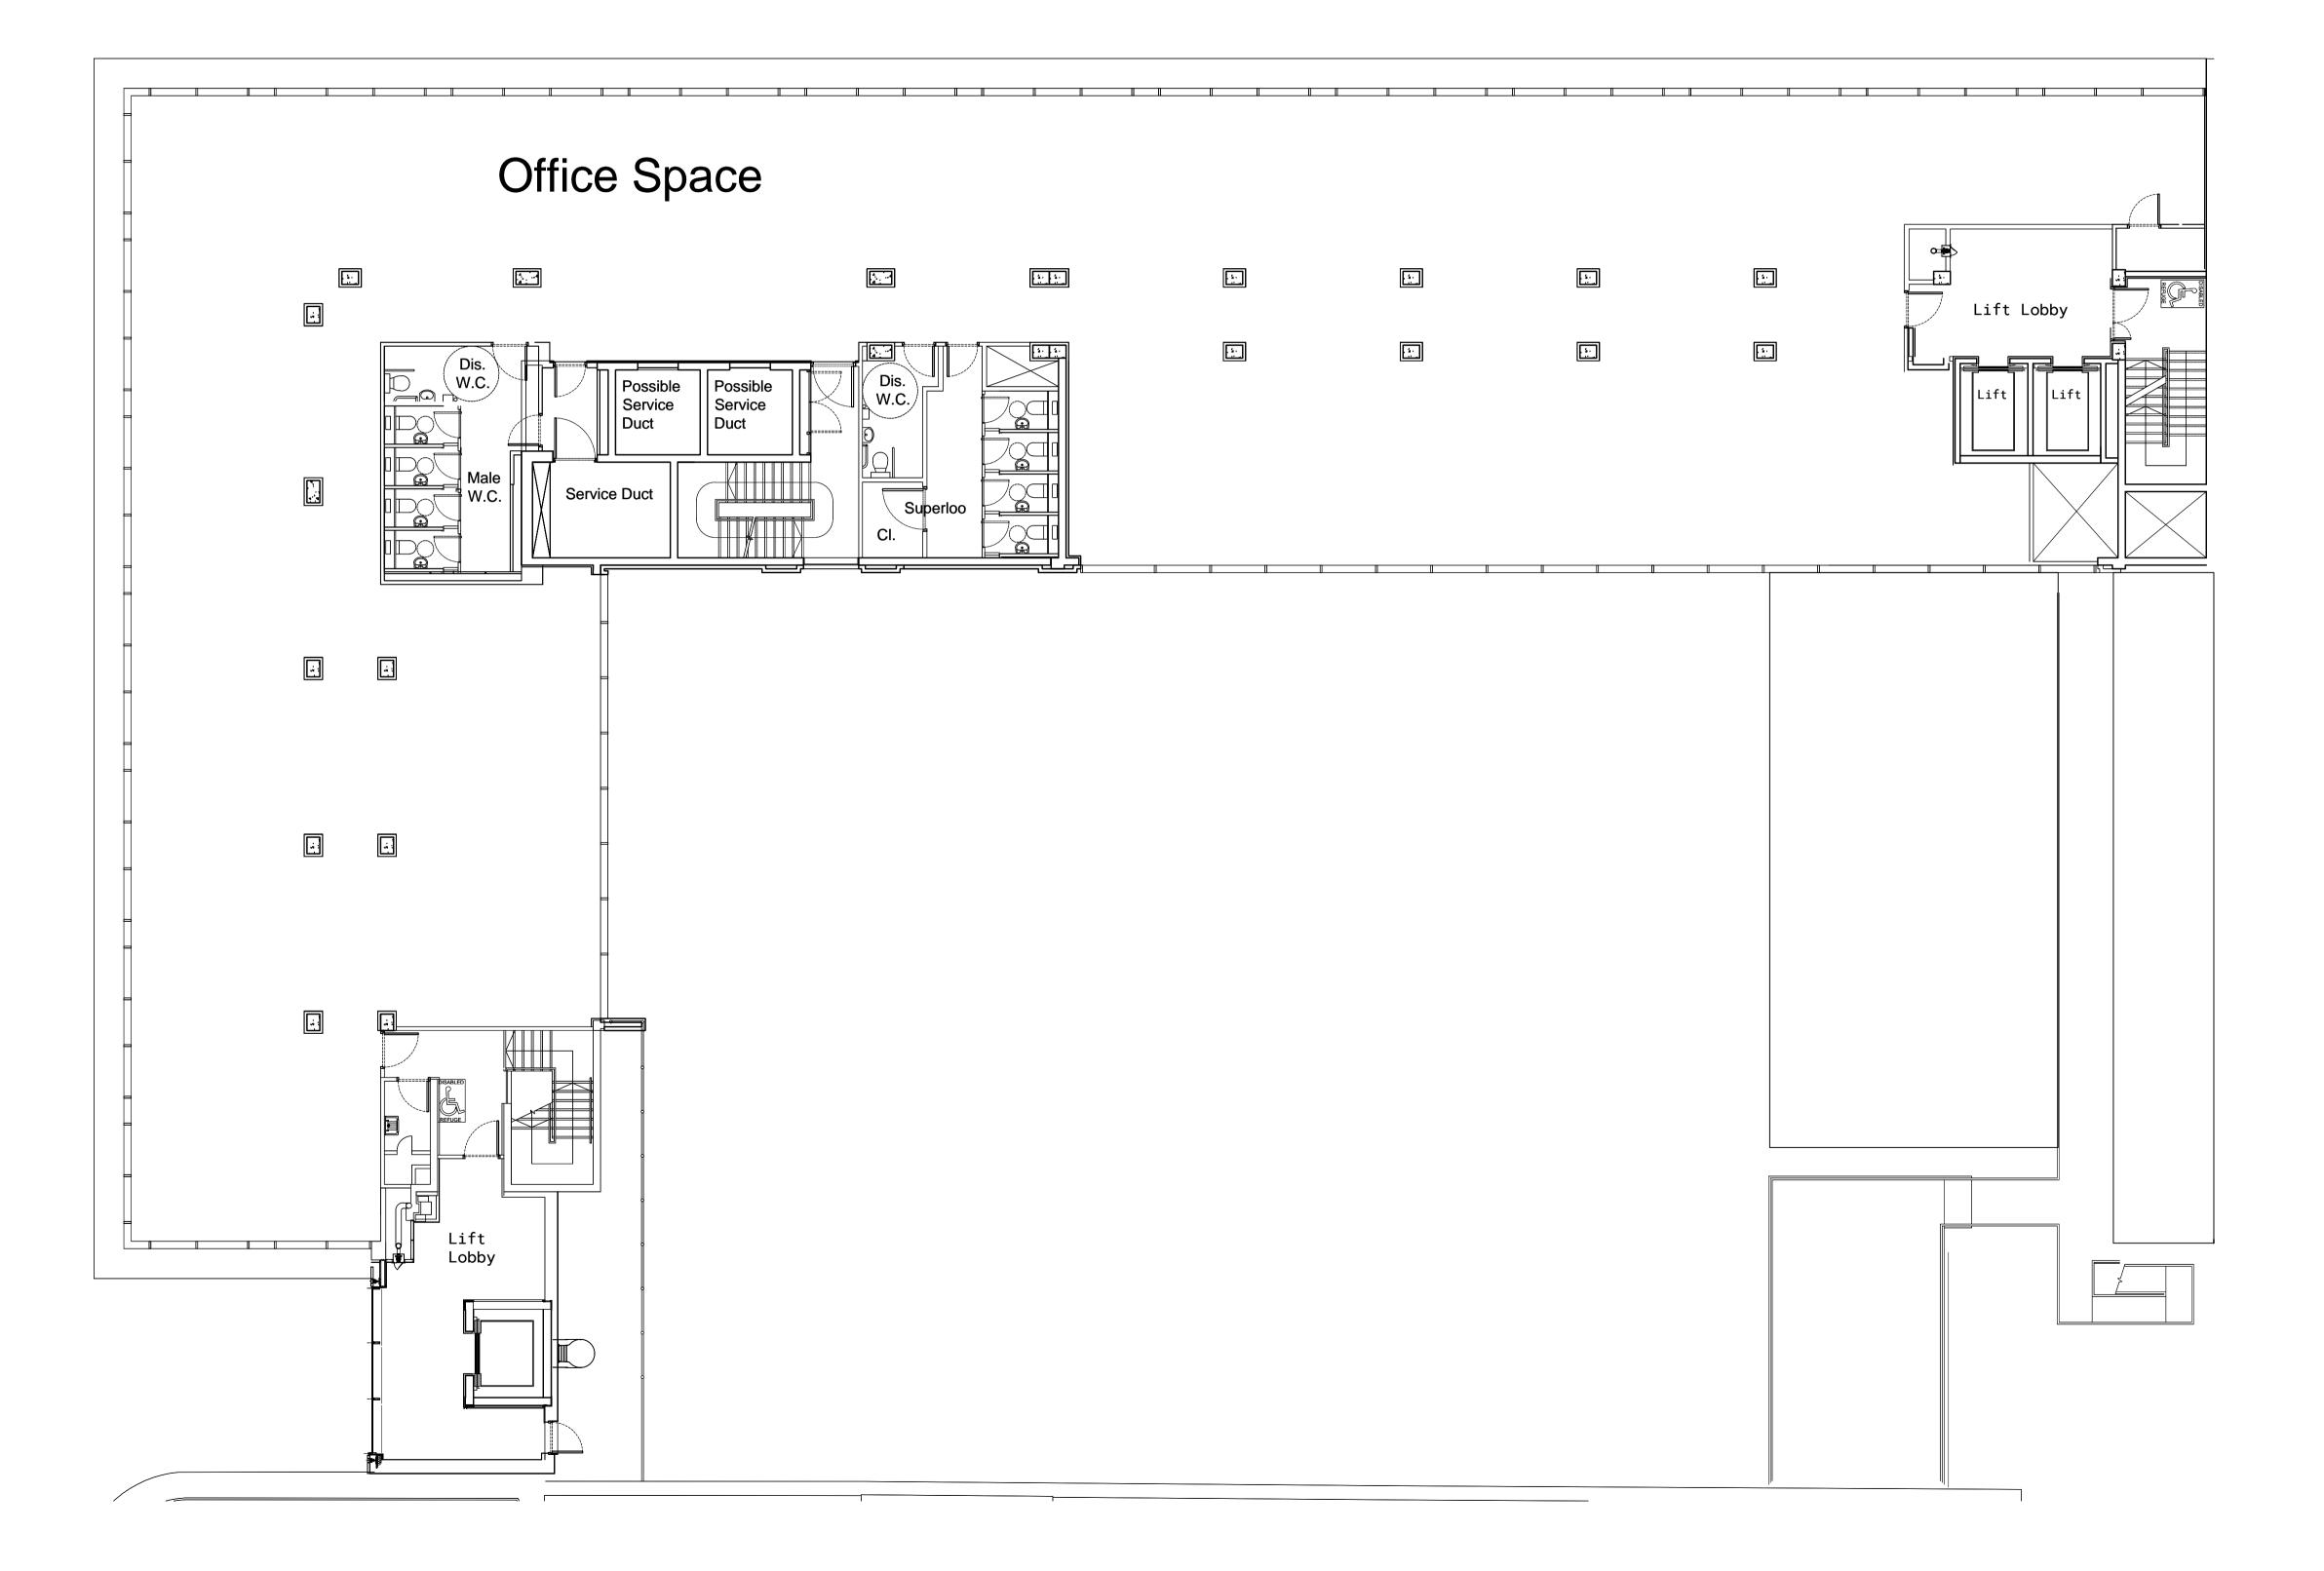

The Contractor will be held to have examined the site and checked all dimensions and levels before commencing construction work.

No assumption should be made without reference to the Architect.

No dimensions should be scaled from this drawing.

Rev: Description: Date: By:



215 Bothwell Street Glasgow G2 7EZ

Cooper Cromar

- T +44 (0) 141 332 2570 F +44 (0) 141 332 2580
- E info@coopercromar.com

coopercromar.com

For Information

Client	:

Lujo Properties Limited Project Title:

51 West George Street Glasgow

24061 AL(0)053

Drawing Title: Marketing Plan Fifth Floor Option A

Scale:		Date:	
1.100@A1		October 2025	
Drawn by:		Checked by:	
SEW			
Job No:	Drawing No	:	F