


1st

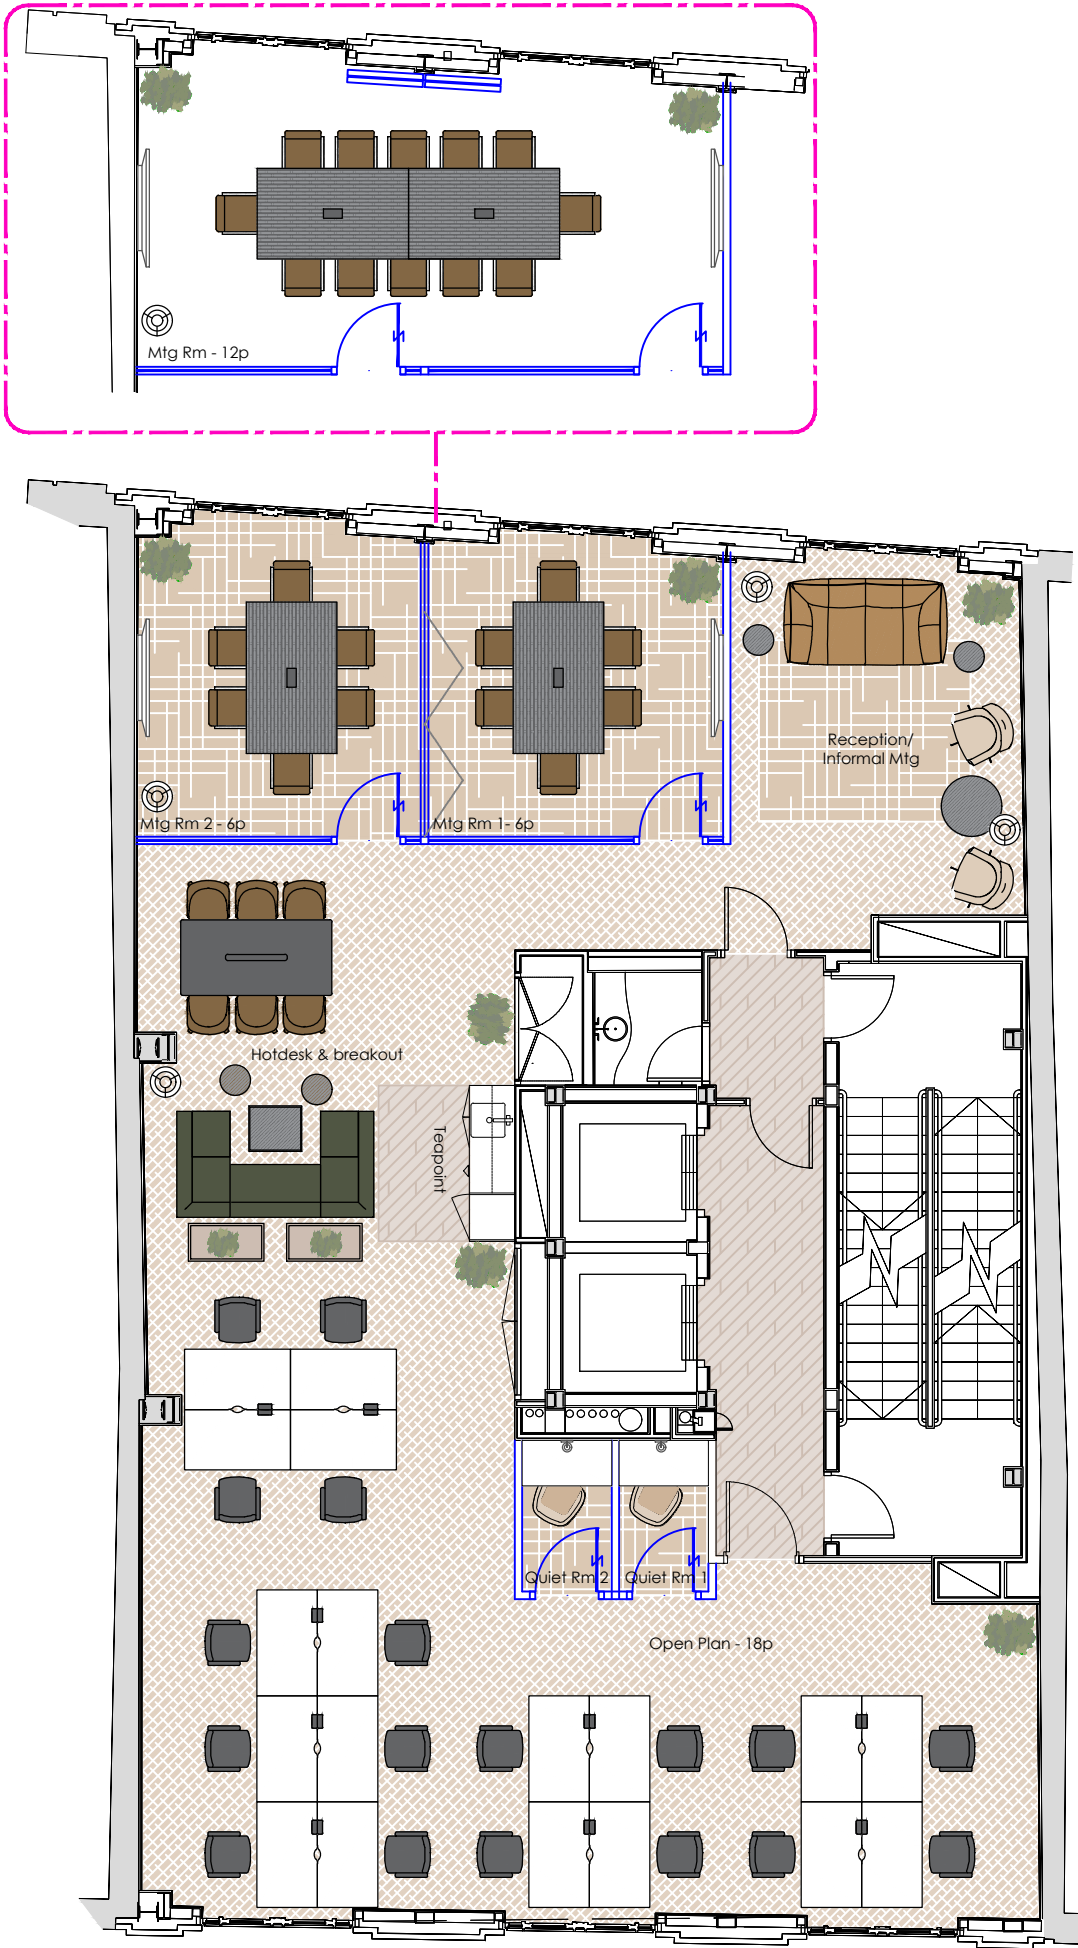

NOTES:

- All dimensions are in millimeters unless stated otherwise.
- All contractors are to check dimensions on site.
- Do not scale from this drawing.
- Check survey under taken only.
- Subject to local authority approval.
- This drawing is the property of Space Workplace

Copyright is reserved and the drawing is issued on the condition that it is not copied, reproduced, retained or disclosed by any unauthorised person, wholly or in part, without the consent in writing of Space Workplace.

Rev	Details	Date

NOTE:

We do not use revisions letters I, O or Q to avoid confusion with numbers 0 & 1 or between the letters O & Q

space
workplace design and build

Client:
Hanover Green

Drawing:
Proposed Layout
First Floor

Property:
28 St James Square
London, SW1Y 4LH

Drawing No:		2157_01_SK01	
Date created:	02.06.25	Revision:	-
Scale:	1:100 @ A3	Drawn by:	EMC

Golderbrock House
15-19 Great Titchfield St
London W1W 8AZ

020 7636 0525
www.spaceworkplace.com

Proposed Layout