


PLAN 1

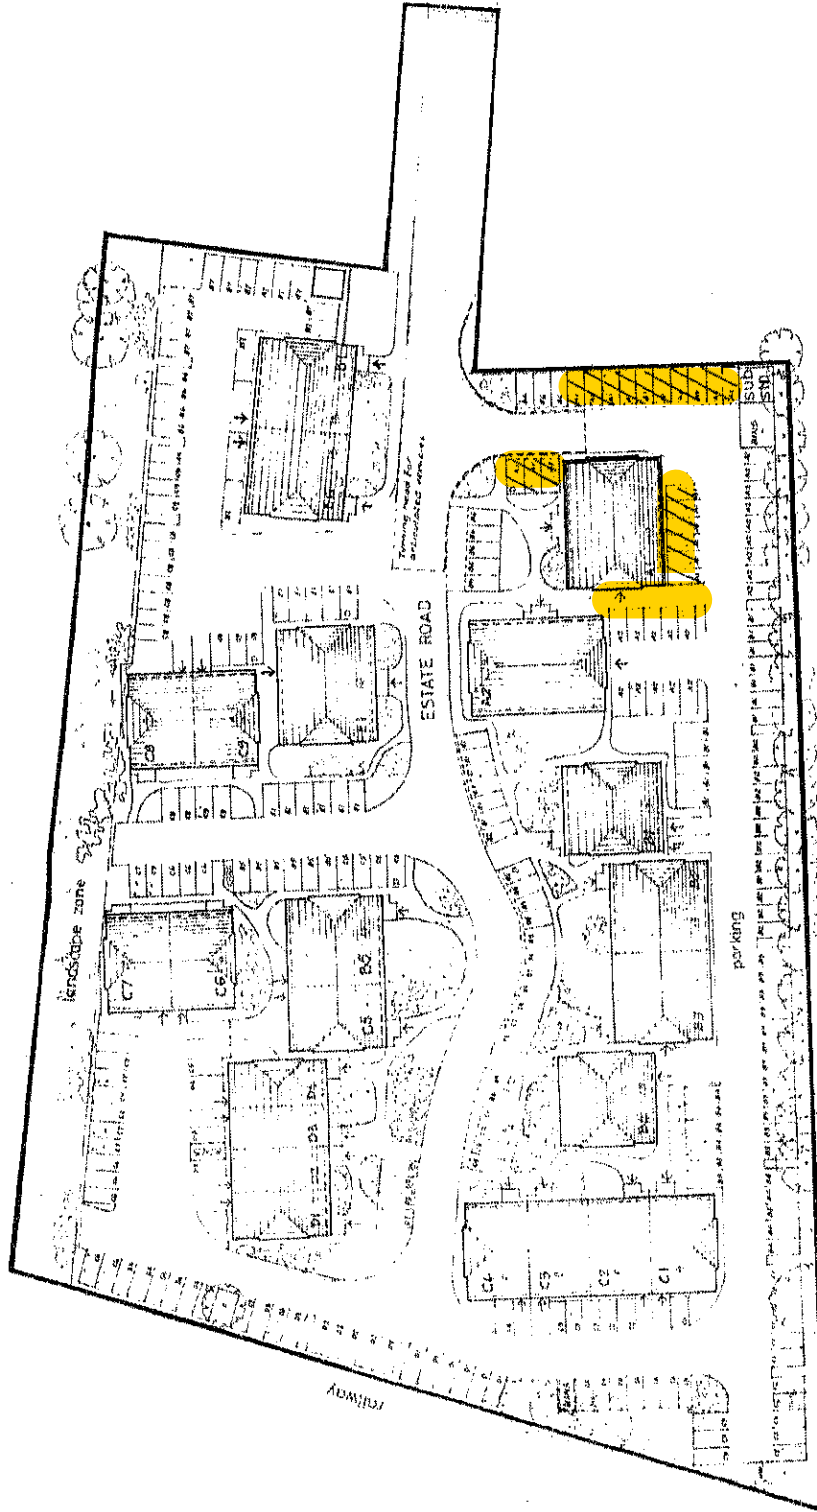

housing



WHITTLE PARKWAY
to Bath Road

THE PROGRESS BUSINESS CENTRE
WHITTLE PARKWAY
BATH ROAD, SLOUGH, BERKSHIRE.



LISTER DREW & ASSOCIATES
CHARTERED ARCHITECTS

DRG. NO.	2682 L01	REV.	
SCALE	1:500	DATE	August 1987
		DRAWN	

SPRINGFIELD HOUSE 23 OATLANDS DRIVE
WEYBRIDGE, SURREY, KT13 9LY.
TEL: WATFORD 01916 26881