



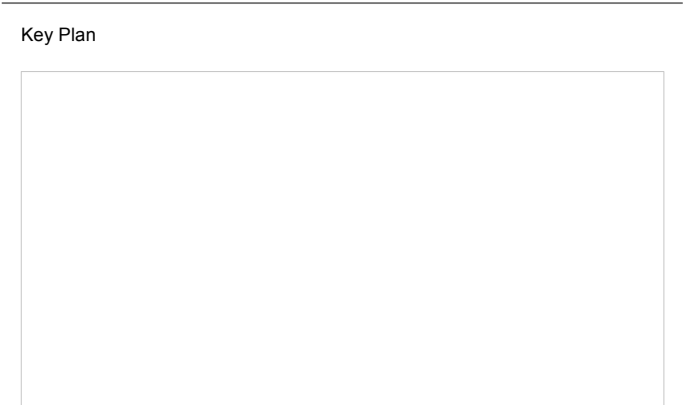

Kitchenette 5 units:
 quooker + fridge + dishwasher
 Bespoke carcass and timber veneered fronts
 Stone shelf above

1 PROPOSED THIRD FLOOR
 SCALE 1:50

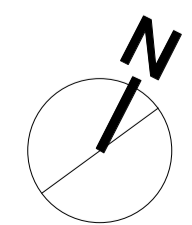

Do not scale from this drawing.
 Check drawing on receipt and immediately report any discrepancies to the Architect.
 Verify all dimensions and levels on site prior to construction.
 The contents of this drawing are Stiff + Trevillion Architects LLP copyright and shall not be re-used without their written permission.

Notes

B	28/03/2023	Amendments made to: Kitchenettes and Office doors
A	20/02/2023	
Rev.	Date	Approved Note

Stiff + Trevillion
 Stiff + Trevillion Architects Ltd
 16 Woodfield Road
 London W9 2BE
 T +44(0)20 8960 5550
 mail@stiffandtrevillion.com
 www.stiffandtrevillion.com

Client
Sterling

Project
40-42 Charterhouse Street

Drawing Title
PROPOSED THIRD FLOOR STUDY

Drawing Status	Drawn	Checked	Revision
			B
Project No.	Date	Scale @ A1	Scale @ A3
4728	03/08/23	1:50	1:100
Drawing Number	4728-ST-PR-02-103		