


PLEASE NOTE, THIS IS AN A4 PLAN, IT SHOULD NOT BE ENLARGED OR SHRUNK TO FIT. WHEN PRINTING SET THE SCALE TO 'NONE'

Gross Internal Area		
GIA	sq m	sq ft
	105.50	1135.59
TOTAL	105.50	1135.59




LOCATION PLAN SCALE 1:2000

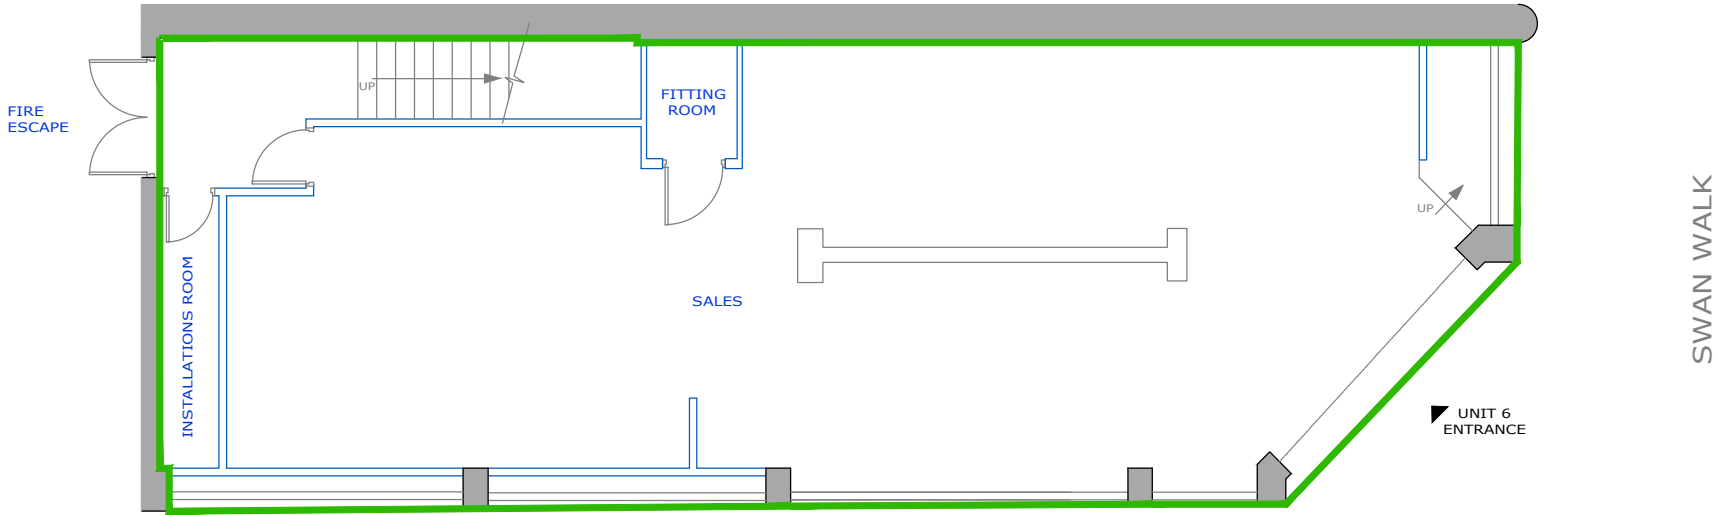

GROUND FLOOR

SWAN WALK

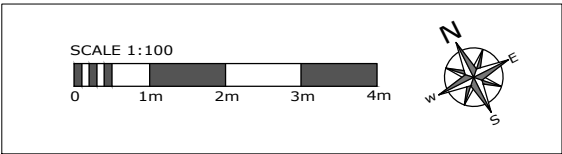

drawing address
 UNIT 6, SWANWALK SC
 HORSHAM, WEST SUSSEX
 RH12 1HQ

location/details
 GROUND FLOOR
 GIA

date 23/09/16
 scale 1/100
 dwg. no. PP3909-24
 sheet A4

