
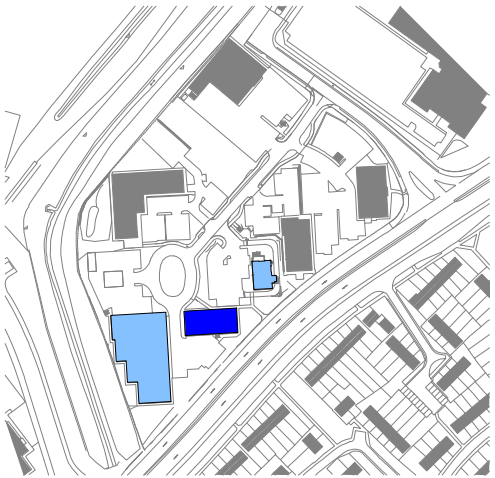
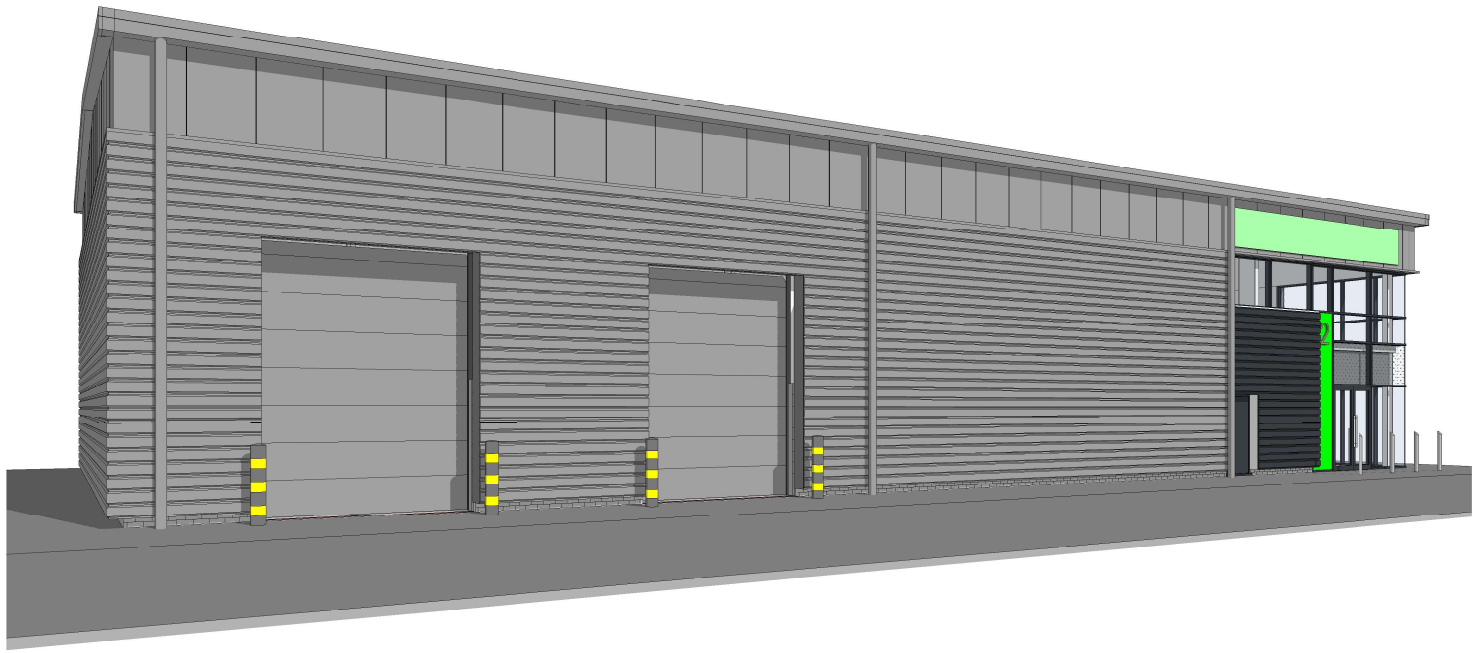


Note: Photovoltaic Panels not illustrated on 3D views for clarity

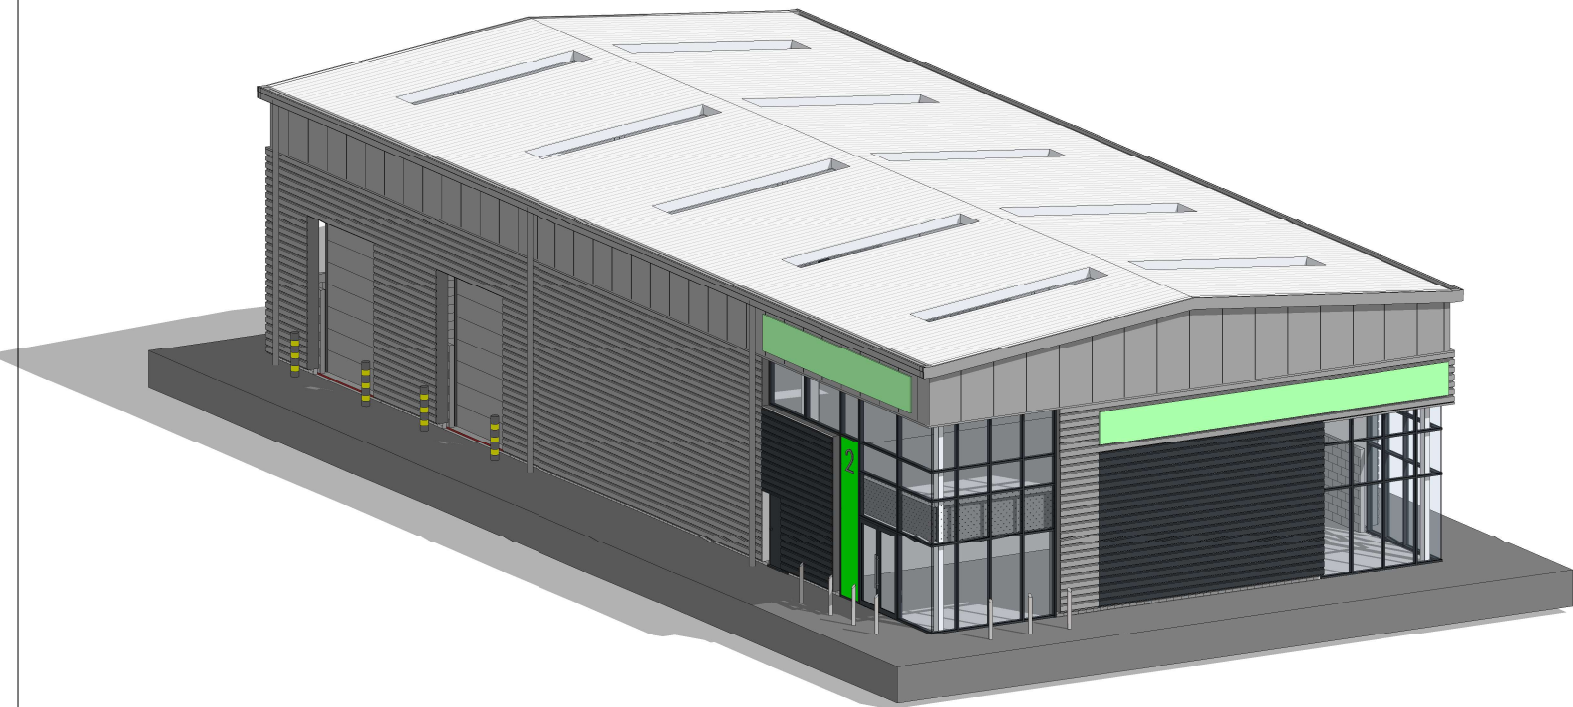

Key Plan
1 : 2500

UNIT 2

E	12.04.23	Updated	NBB	JMR
D	24.05.23	Updated	NBB	JMR
C	01.08.22	Unit Numbering Updated	GG	NBB
B	18.07.22	Block B reduced to 1 unit, plans, elevations updated to suit revision	CS	JMR
A	04.01.22	Updated in line with comments	NBB	JMR
Rev	Date	Description	Rev By	Chk'd By

Drawing Title	Unit 2 3D Views		
Job-Dwg No	14246 - (P)134	Rev	E

☒ Wakefield, WF1 3QA
t. 01924 291800

☐ Carvers Warehouse, 77 Dale Street,
Manchester, M1 2HG
t. 0161 2388555

☐ The Old Rectory, 79 High Street,
Newport Pagnall, MK16 8AB
t. 01908 211577

☐ 101 London Road,
Reading, RG1 5BY
t. 0118 9507700

☐ 10 Gees Court, St Christophers Place,
London, W1U 1JJ
t. 0207 4091215

THE
HARRIS
PARTNERSHIP

ARCHITECTS
www.harrispartnership.com

Project Title	PROPOSED DEVELOPMENT		
	Drakes Business Park Drakes Meadow Swindon		
Client	Barkby Real Estate Developments Ltd		
Status	PLANNING		
Scale	1:2500	Drawing Size	A2
Drawn By	NBB	Checked By	JMR
		Date	10.2021

The Harris Group Ltd does not accept liability for any deviation to our drawings or specification. This drawing is copyright and may not be reproduced in whole or part without written authority. Do not scale off this drawing.