
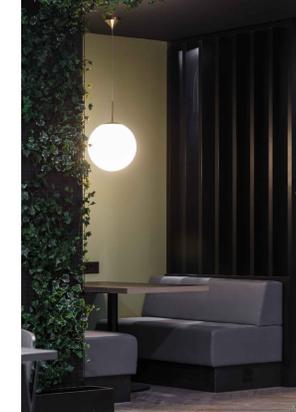


PARK ROW HOUSE

LEEDS | GF | SUITE SPLIT

Commercial Interior Design Specialists

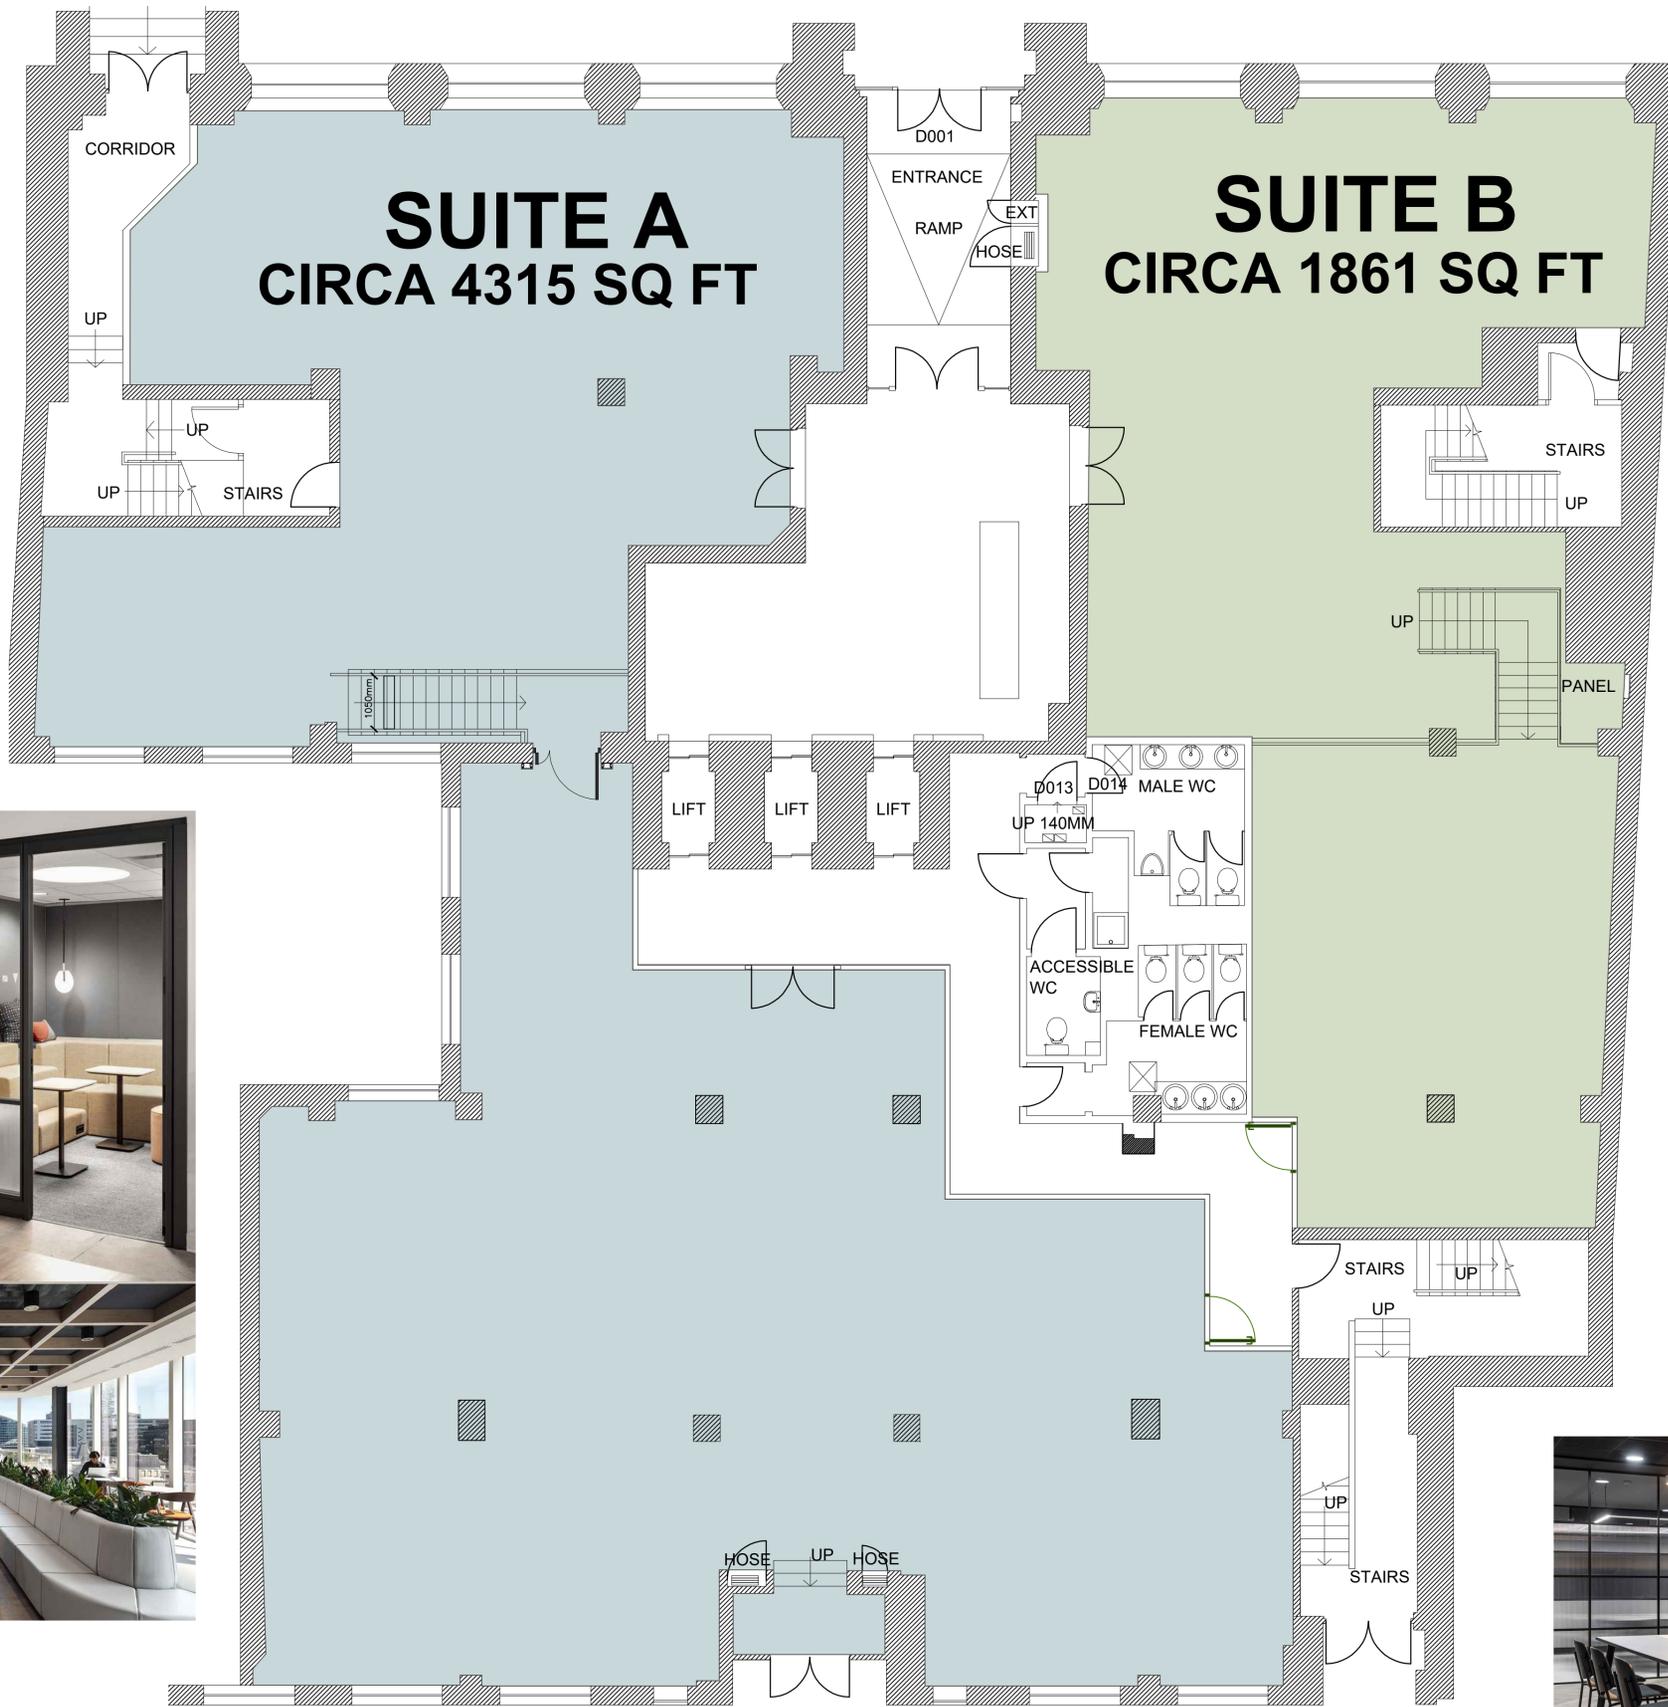

THIS DRAWING IS PROTECTED UNDER COPYRIGHT AND AT NO TIME MUST ANY PORTION OF THIS DRAWING BE REPRODUCED OR COPIED IN ANYWAY WITHOUT THE PERMISSION OF RU CREATIVE LTD.

ALL DIMENSIONS MUST BE CHECKED ON SITE AND NOT SCALED FROM THIS DRAWING.

SUBJECT TO SITE SURVEY

IMPORTANT NOTE
THIS DRAWING SHOWS DESIGN INTENT AND IS SUBJECT TO SITE CONDITIONS. ANY PART OF THE DESIGN THAT CONTRADICTS BEST PRACTICE THEN PLEASE MAKE THE DESIGN TEAM AWARE. SITE SURVEY REQUIRED PRIOR TO PLACING ORDERS.

DRAFT

REV	DETAILS	BY	DATE

ruCREATIVE
L2 WINDSOR HOUSE
HARROGATE HG1 2PW
TELEPHONE: 01423 52 02 69
EMAIL: INFO@RUCREATIVE.CO.UK
WEB: WWW.RUCREATIVE.CO.UK

CLIENT
ADAPT REAL ESTATE

PROJECT
PARK ROW HOUSE
LEEDS, LS1 5JF

TITLE
SUITE SPLIT

SCALE	DATE	DESIGNER	CHECKED BY
NTS	06.06.23	RUC	-

PROJECT NO.	BUILDING	LEVEL	DRAWING NO.	REV
PRH.SC	PRH	GF	PRH.SS.03	-