

LEGEND

- ⊕ Lighting PIR
- Ⓡ Break Glass Call Point
- Fire Panel Fire Control Panel
- 🔔 Fire Bell
- 🔊 Rate of Rise Detector
- 🔊 Smoke Detector
- 🔊 Qty. Twin socket outlets
- 🔊 Qty. Data outlets
- 🟢 Low Level Storage
- 🟡 LLS
- 🟠 FHS Full Height Storage

This drawing is the property of Spruce Limited. Copyright is reserved by them and the drawing is issued on the understanding that it is not to be used, wholly or in part, without their consent in writing. Figured dimensions take preference over those scaled. All dimensions to be checked on site before work starts on site or on detail drawings. Please read this drawing in conjunction with the specification.



Commercial Refurbishment & Furniture Specialists

Spruce Limited
15-17, Pound Lane, Epsom, Surrey,
KT19 8RY, England
Phone: 01372 748248 / Fax: 01372 748174
E-Mail: info@spruce.co.uk / Web: www.spruce.co.uk

Client

Campsie

SITE ADDRESS

1 Progress Business Centre
Whittle Parkway
Slough

CLIENT APPROVAL

DRAWING NUMBER DRAWING DESCRIPTION

7140-06 Ground & 1st Floors

SCALE JOB DESCRIPTION


1:50@A1 Proposed Floor Layouts

DATE BY PROJECT MANAGER


15.8.11 SRP Stephen Pavey

No DATE REVISION DETAILS BY

R		
Q		
P		
O		
N		
M		
L		
K		
J		
I		
H		
G		
F		
E		
D		
C		
B		
A		

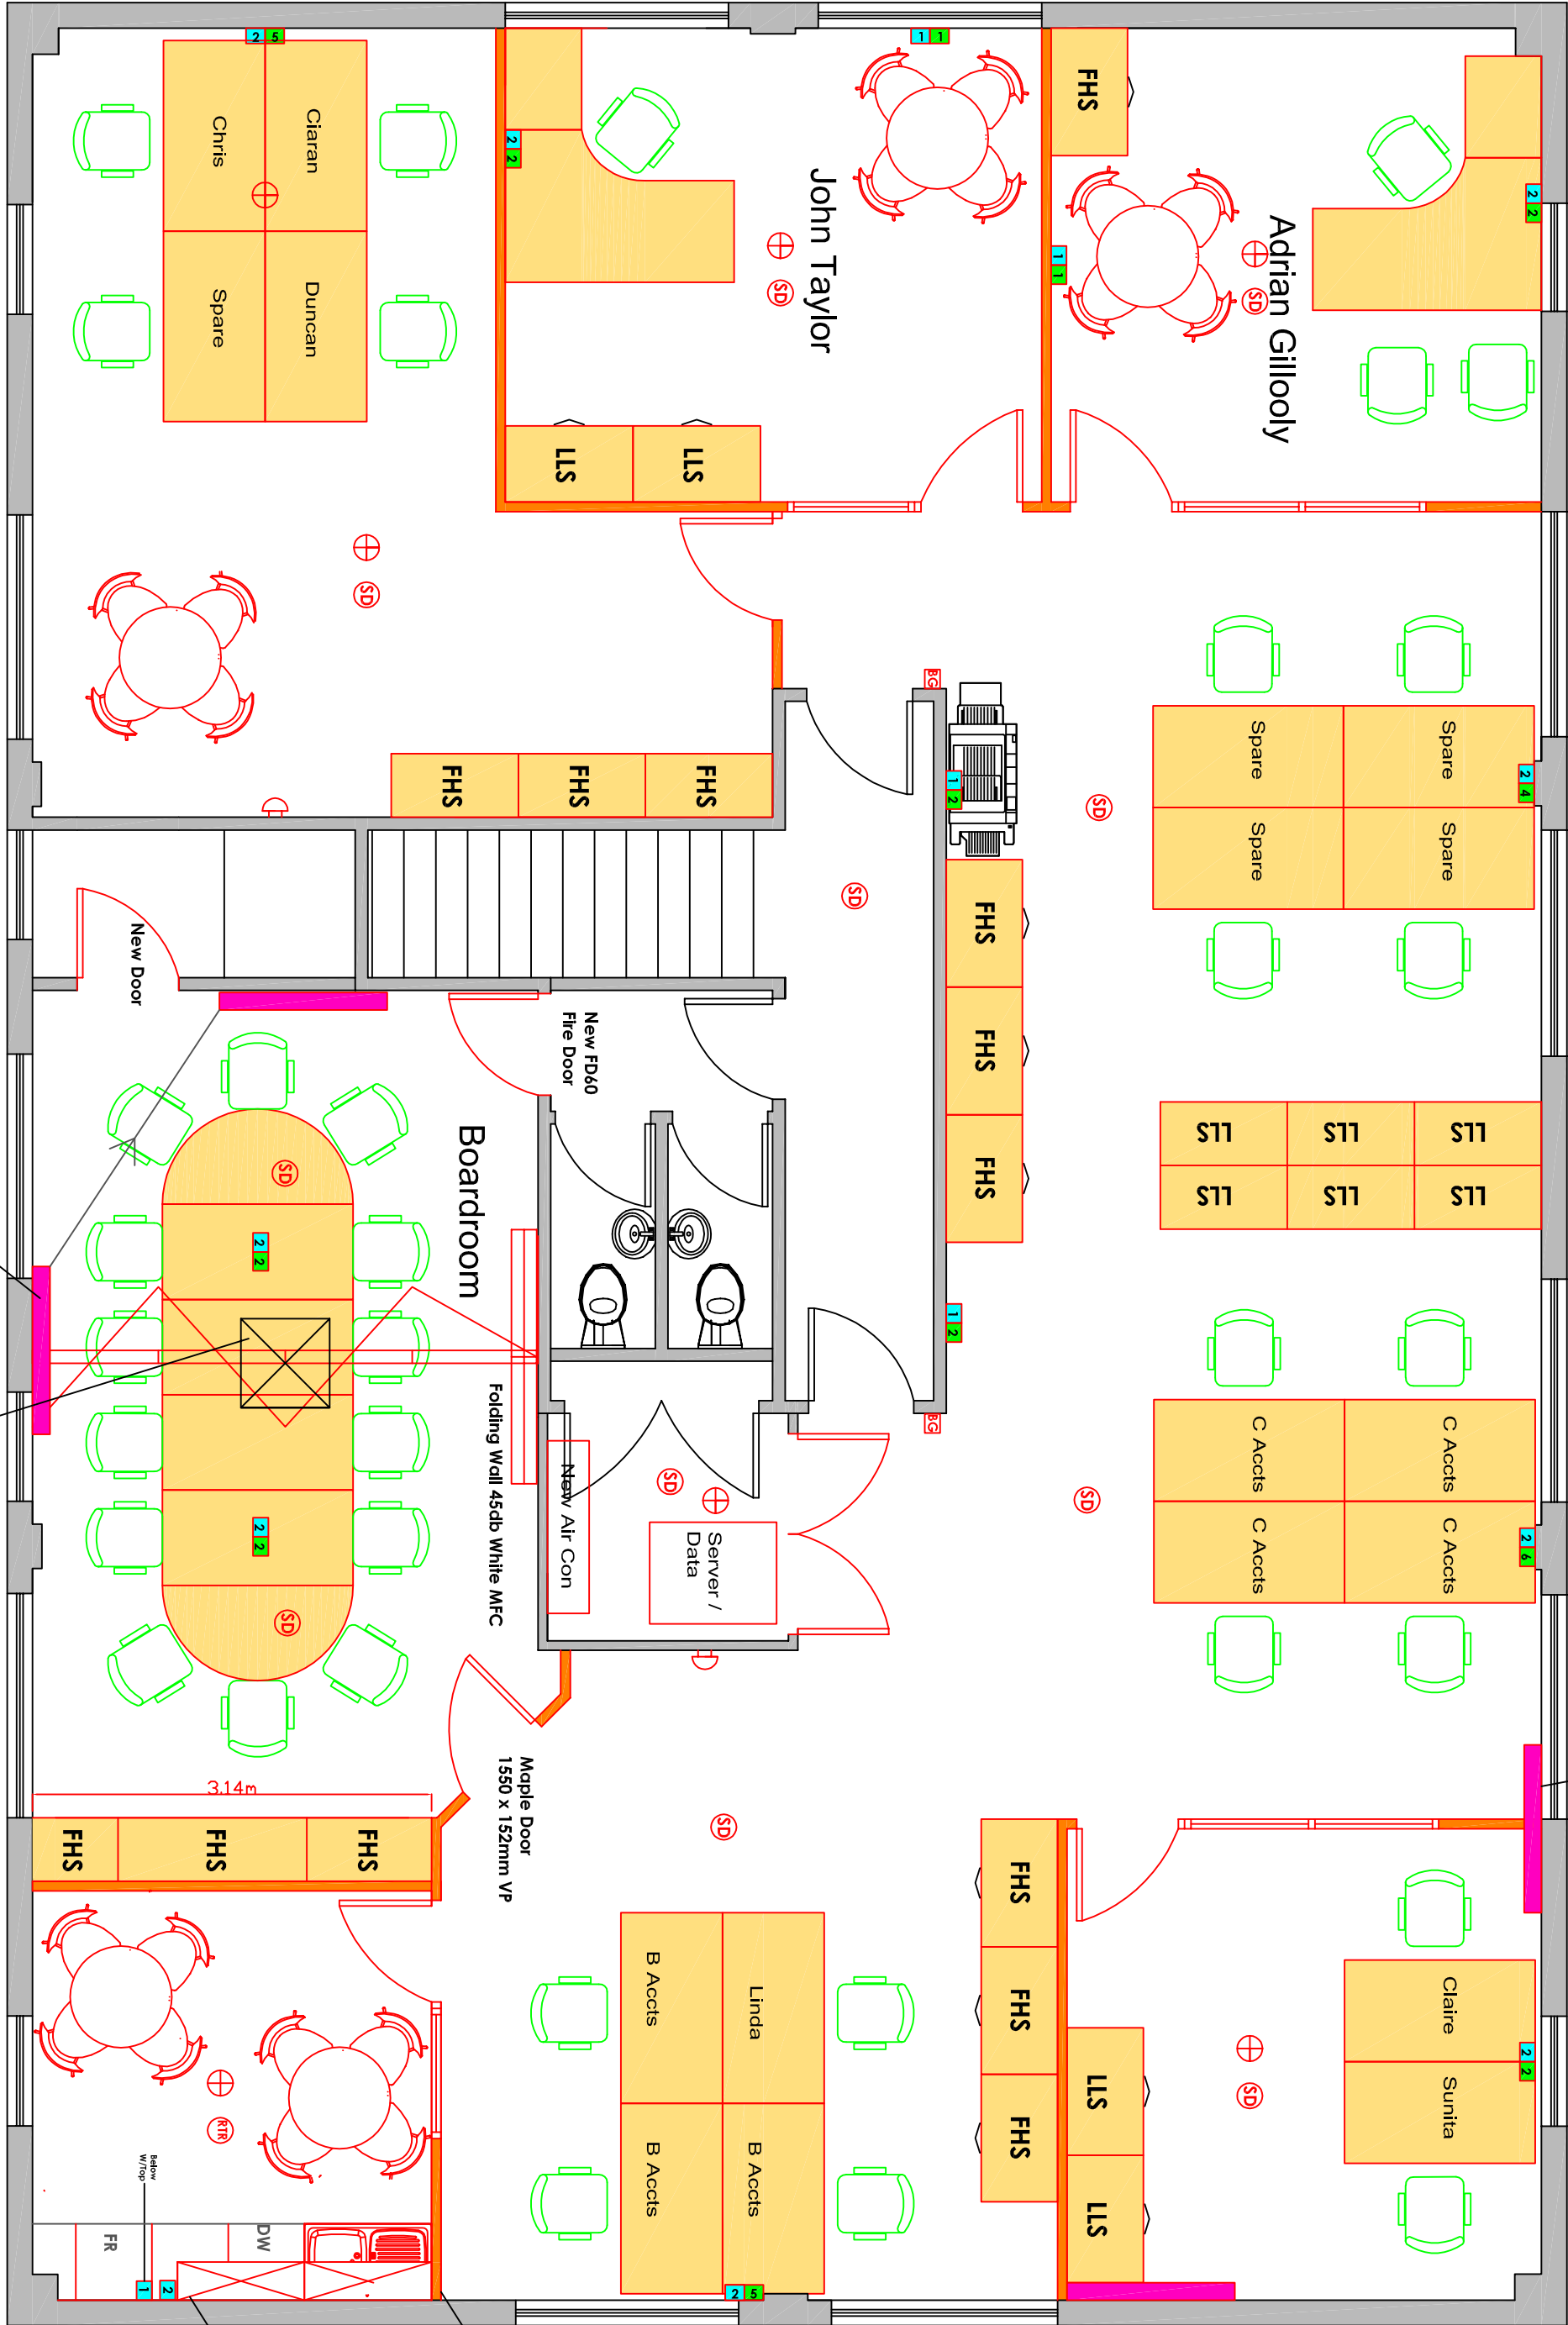

1st Floor - Proposed Layout

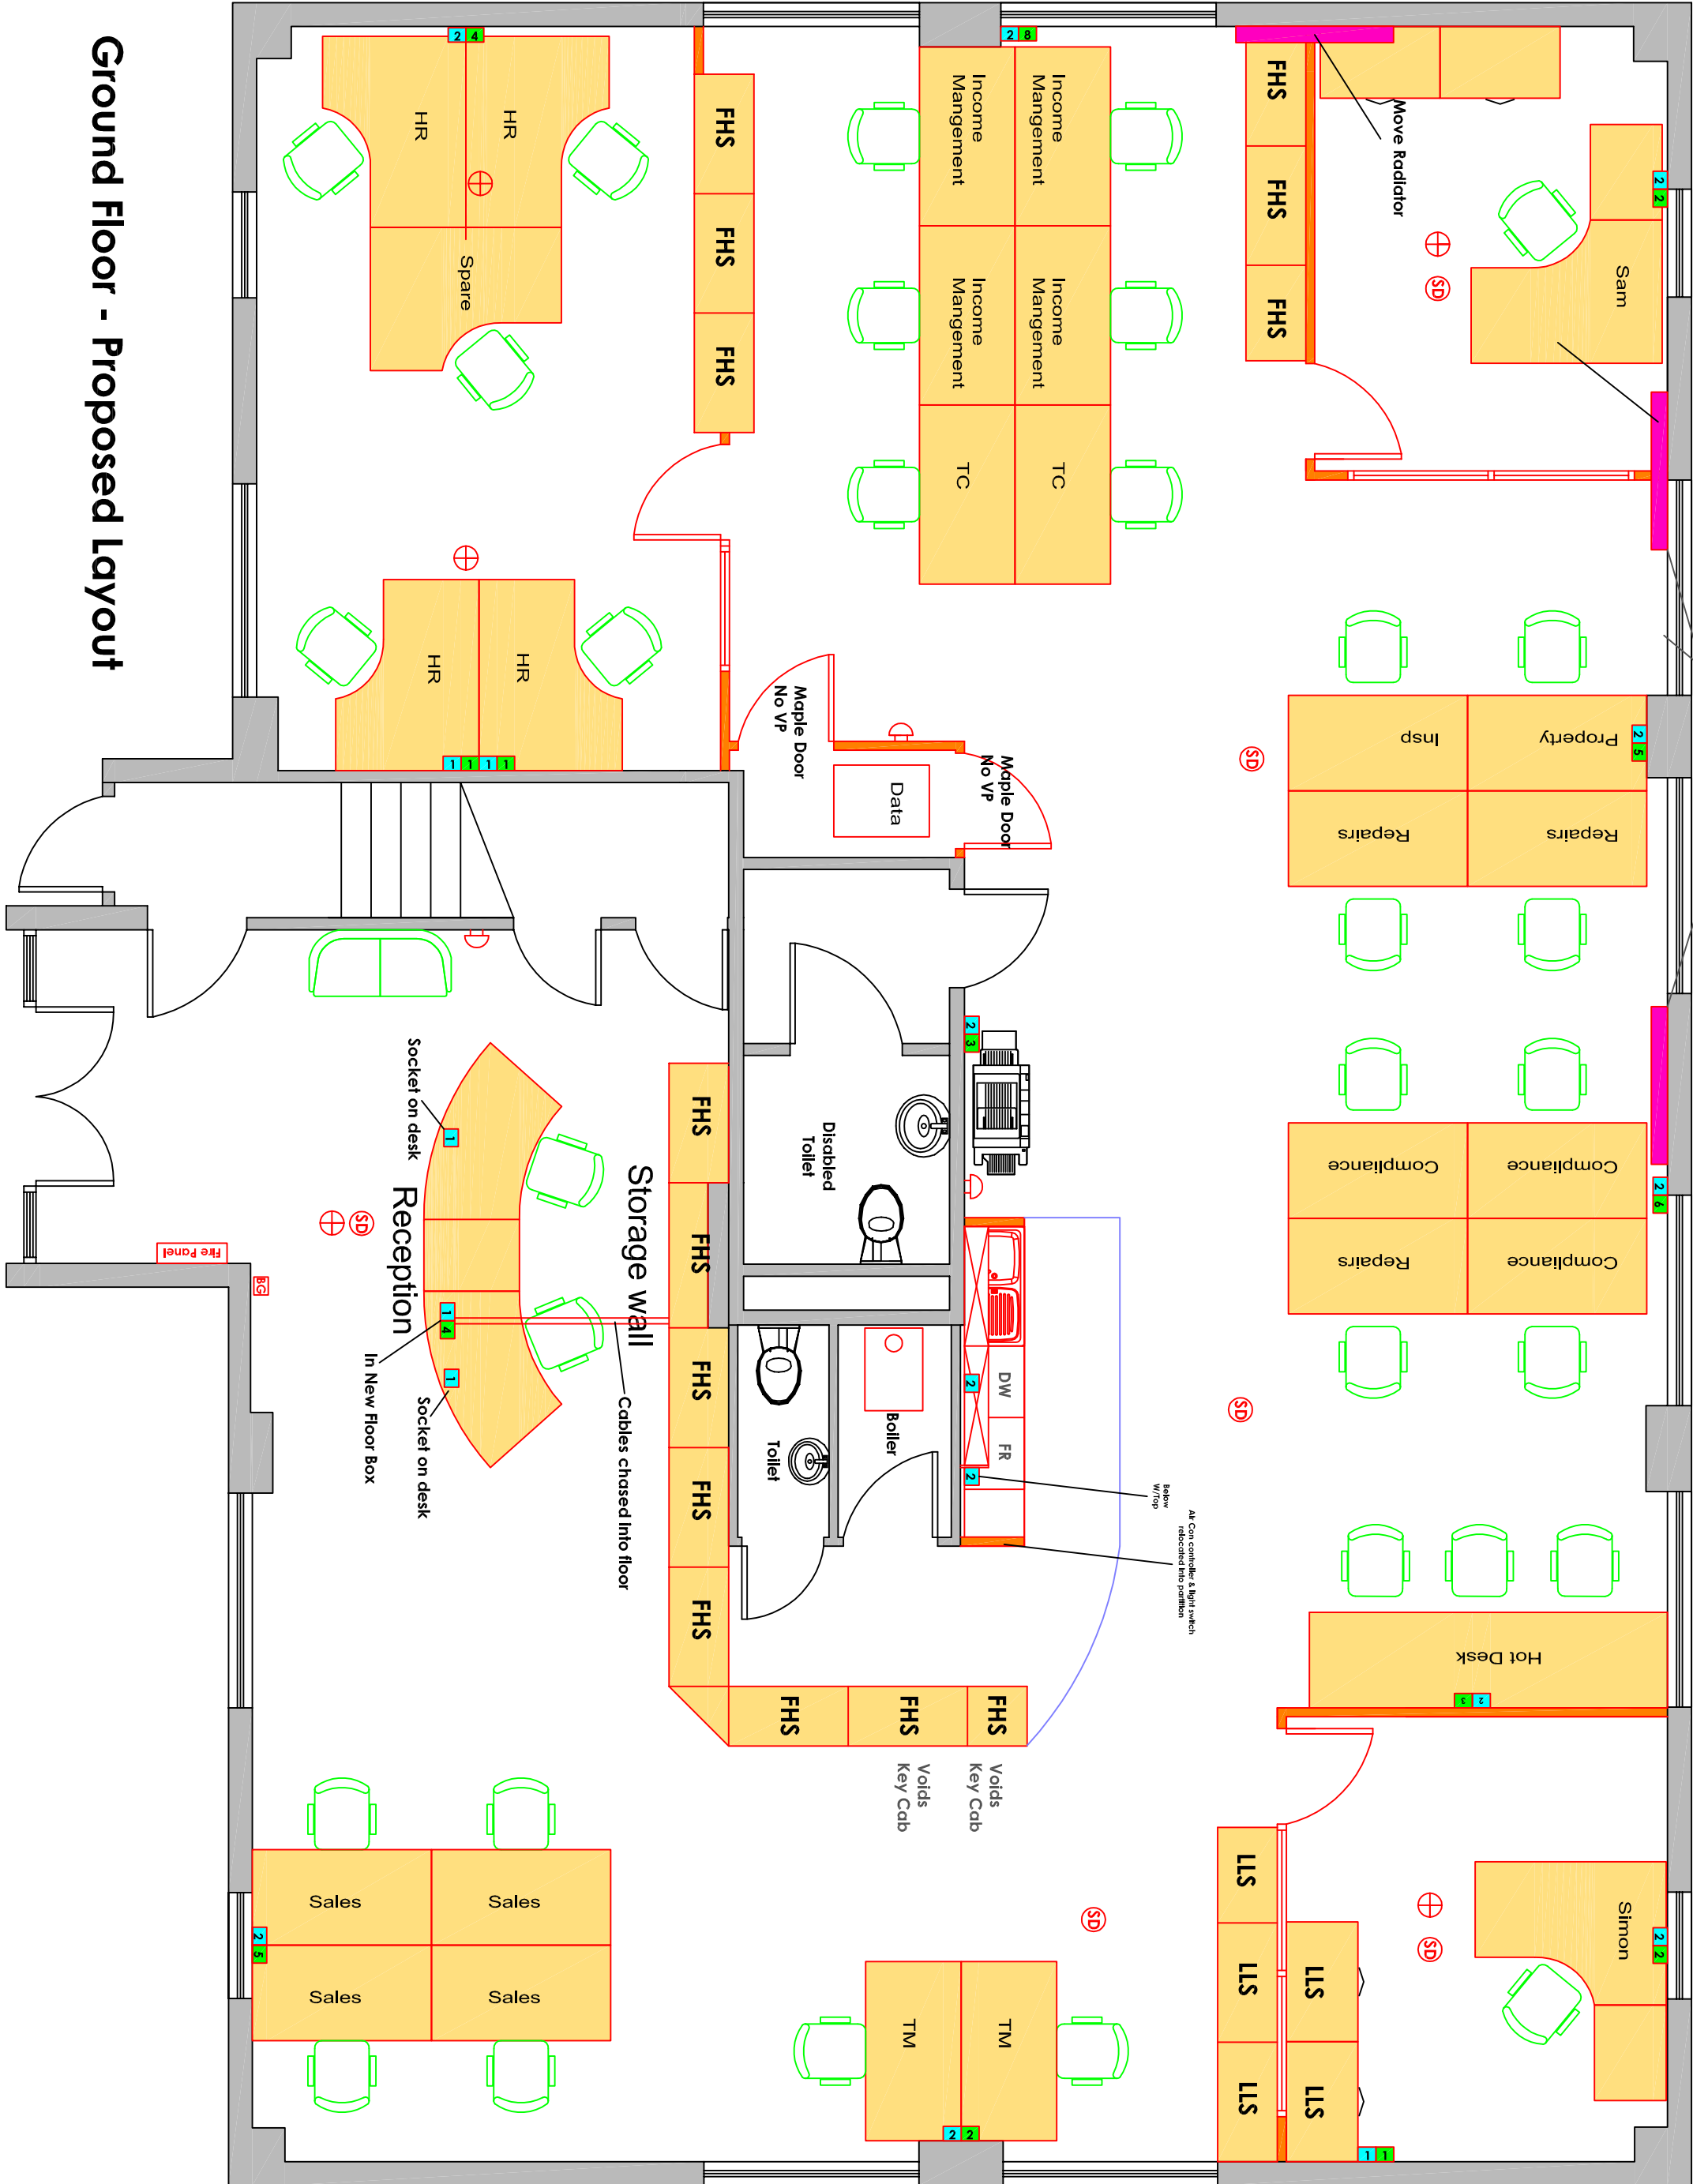

Ground Floor - Proposed Layout