

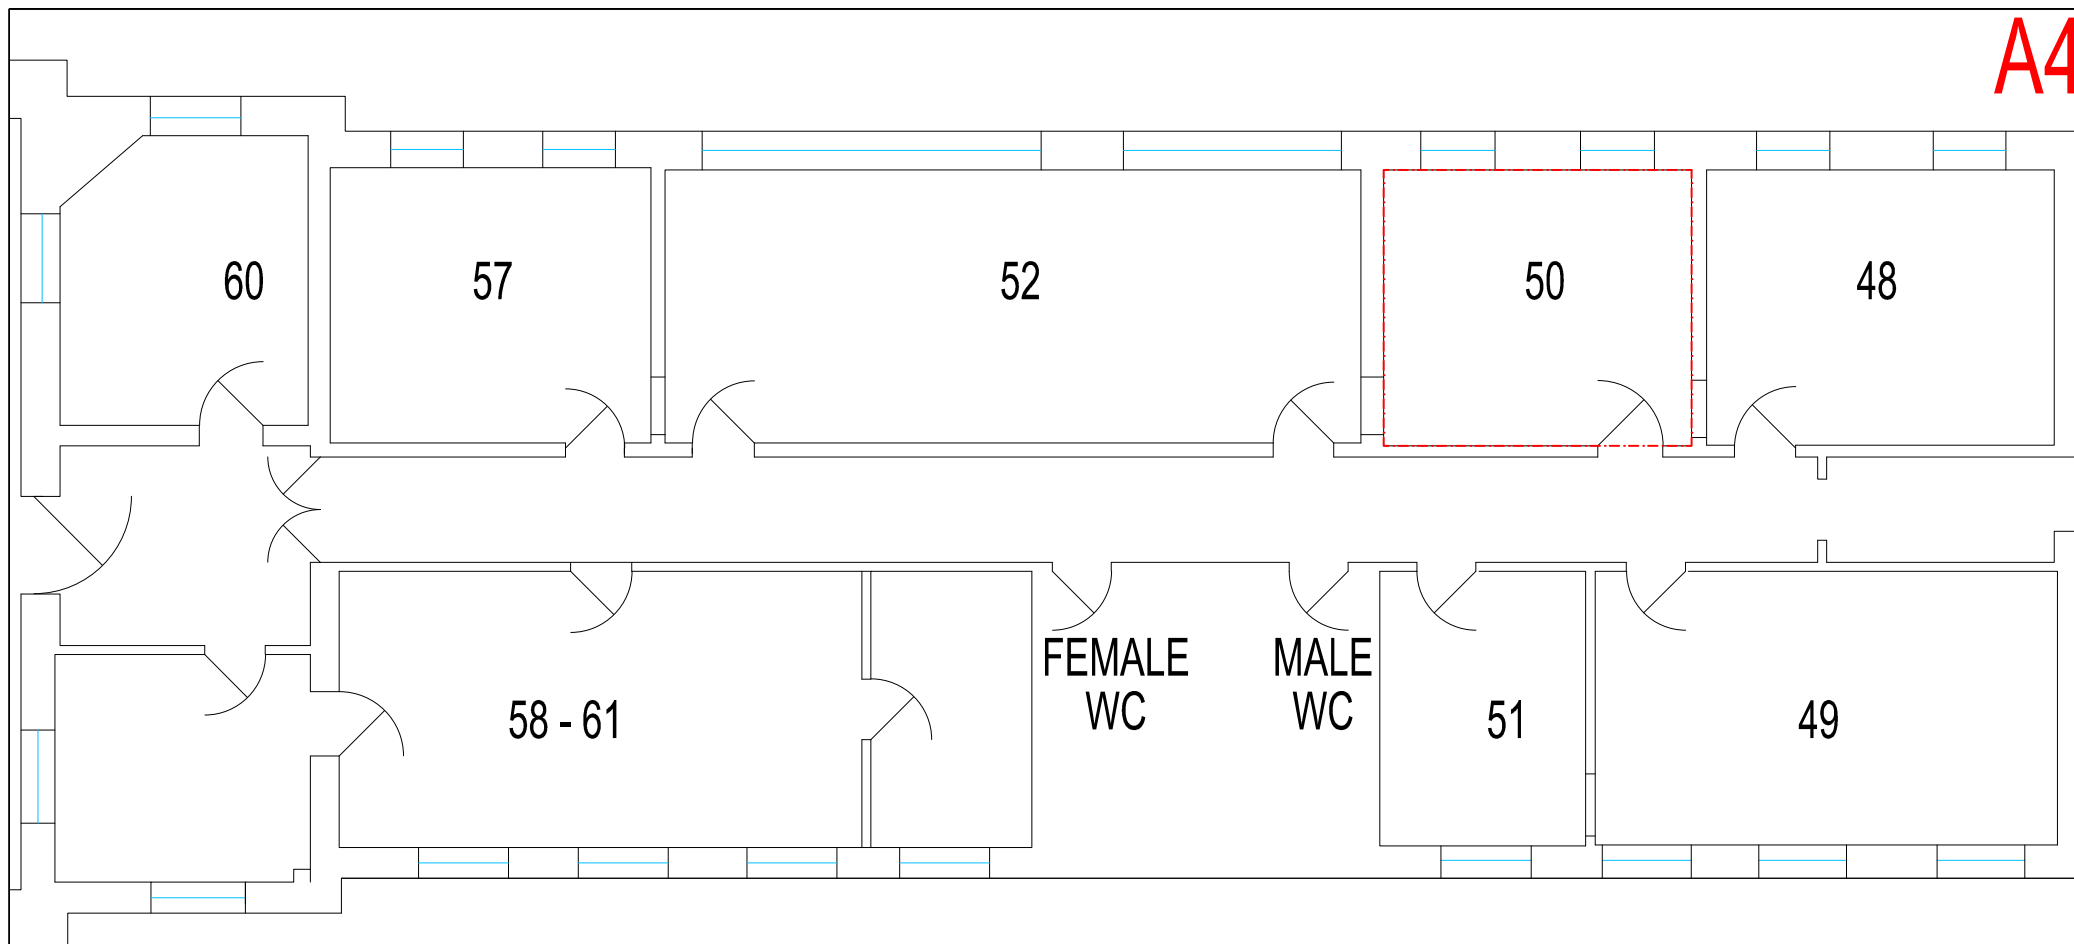


A4

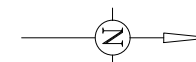

GIA (GROUND) : 14.9 M2

NORTH CORRIDOR UNITS

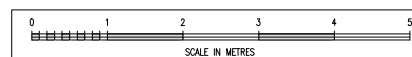

SCALE 1/100

NOTE :
WHEN PRINTING PDF PLANS, ALWAYS ENSURE THAT :
1. "PAGE SCALING" IS SET TO NONE OR "ACTUAL SIZE"
2. "CHOOSE PAPER SOURCE BY PDF PAGE SIZE" IS TICKED
- BOTH ARE FOUND IN THE PRINTER DIALOGUE BOX.

ADDRESS CANNON WORKSHOPS
LONDON E14 4AS
PROJECT NORTH CORRIDOR UNITS
- UNIT 50

DATE
03/04/15
SCALE
1/100 @ A4
DWG. NO. CAD NO.
742/50



Project and building consultancy

125 Old Broad Street
London
EC2N 1AR
Tel: +44 (0) 203 296 3000
Fax: +44 (0) 203 296 3100
www.dtz.com

Do not scale this drawing - In all cases
figured dimensions to be followed All
dimensions to be checked on site before
work commences
© This drawing is the copyright of
DTZ (a UGL company) and may not be
reproduced in part or in whole without
prior written permission