


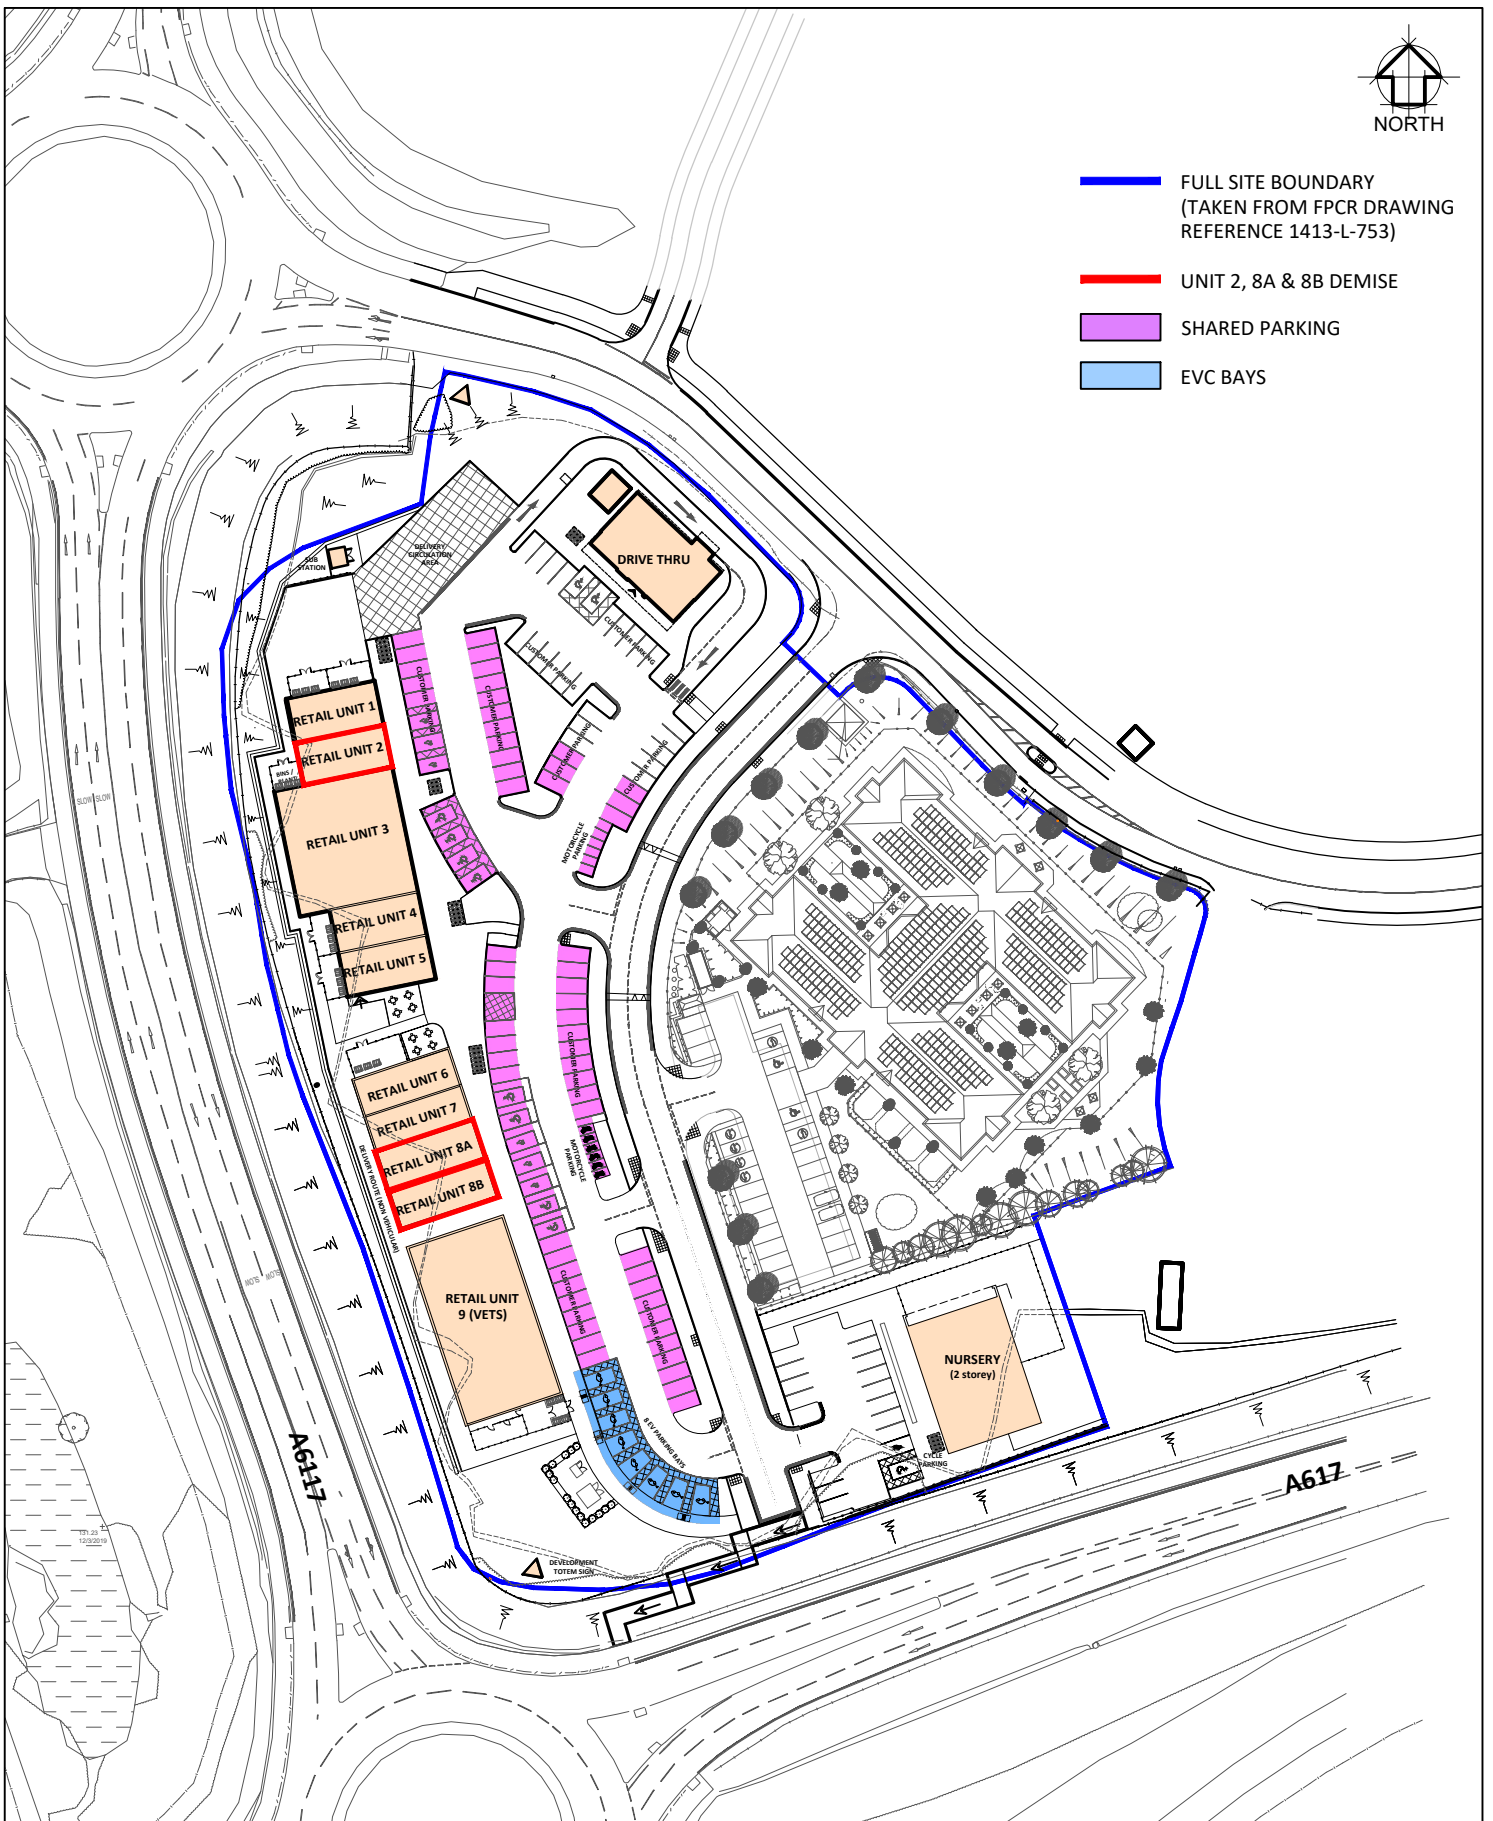

-  FULL SITE BOUNDARY
(TAKEN FROM FPCR DRAWING
REFERENCE 1413-L-753)
-  UNIT 2, 8A & 8B DEMISE
-  SHARED PARKING
-  EVC BAYS



LEGAL

PROJECT
BERRY HILL
A6117 / A617, Mansfield, Nottinghamshire,
NG18 6AU

TITLE
DEMISE PLAN - UNIT 2, 8A & 8B

CLIENT
Northhold Group



8 Feast Field, Horsforth, Leeds, West Yorkshire, LS18 4TJ
www.jennings-design.com 01274 395422 office@jennings-design.com

Drawn: GRE Check: JHJ Scale: 1:1250 @ A4 Date: December 2024

Plan Number: 220640-LG113

