

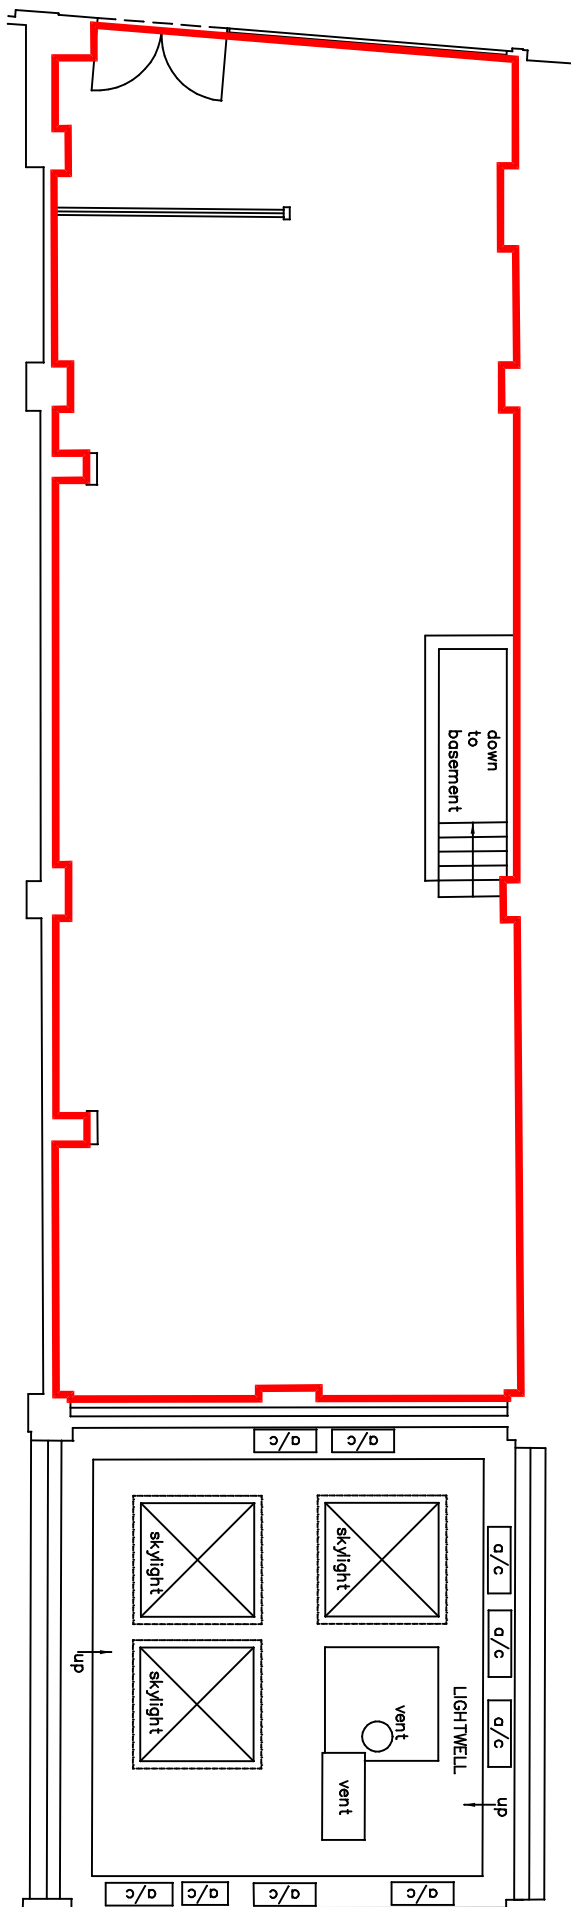


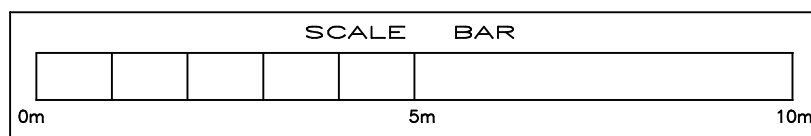

Location Plan 1:1250

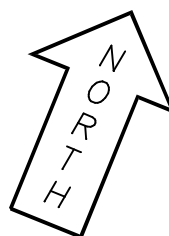

GRYPHON SURVEYS

Unit 5, Coptfold Hall Farm
Writtle Road
Margaretting, Essex CM4 0EL
Telephone: 01277-212794

e-mail: admin@gryphonsurveys.co.uk
www.gryphonsurveys.co.uk

Title:

55 EASTCASTLE STREET
LONDON W1

GROUND FLOOR LEASE PLAN

drawn

date

scale

checked

08/23

1/100@A4

Drg. Ref.

G7617-2