
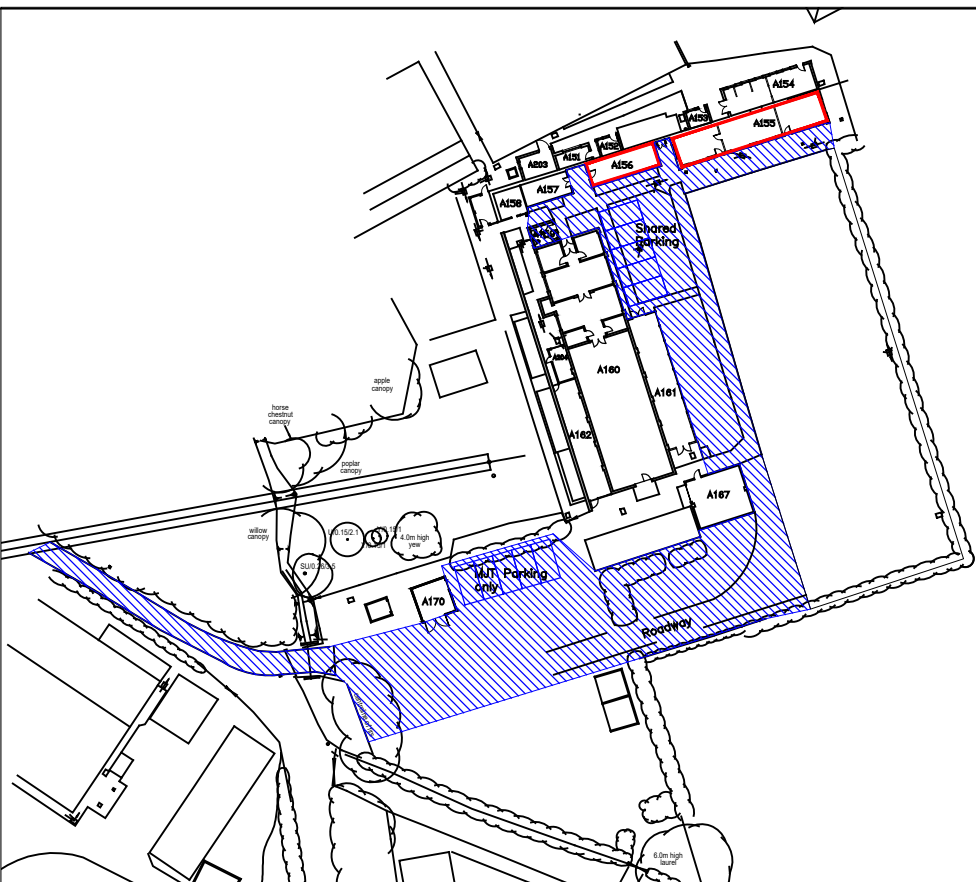



Information on this drawing will not be shared with a third party without the written authority of the University of Reading Facilities Management Directorate

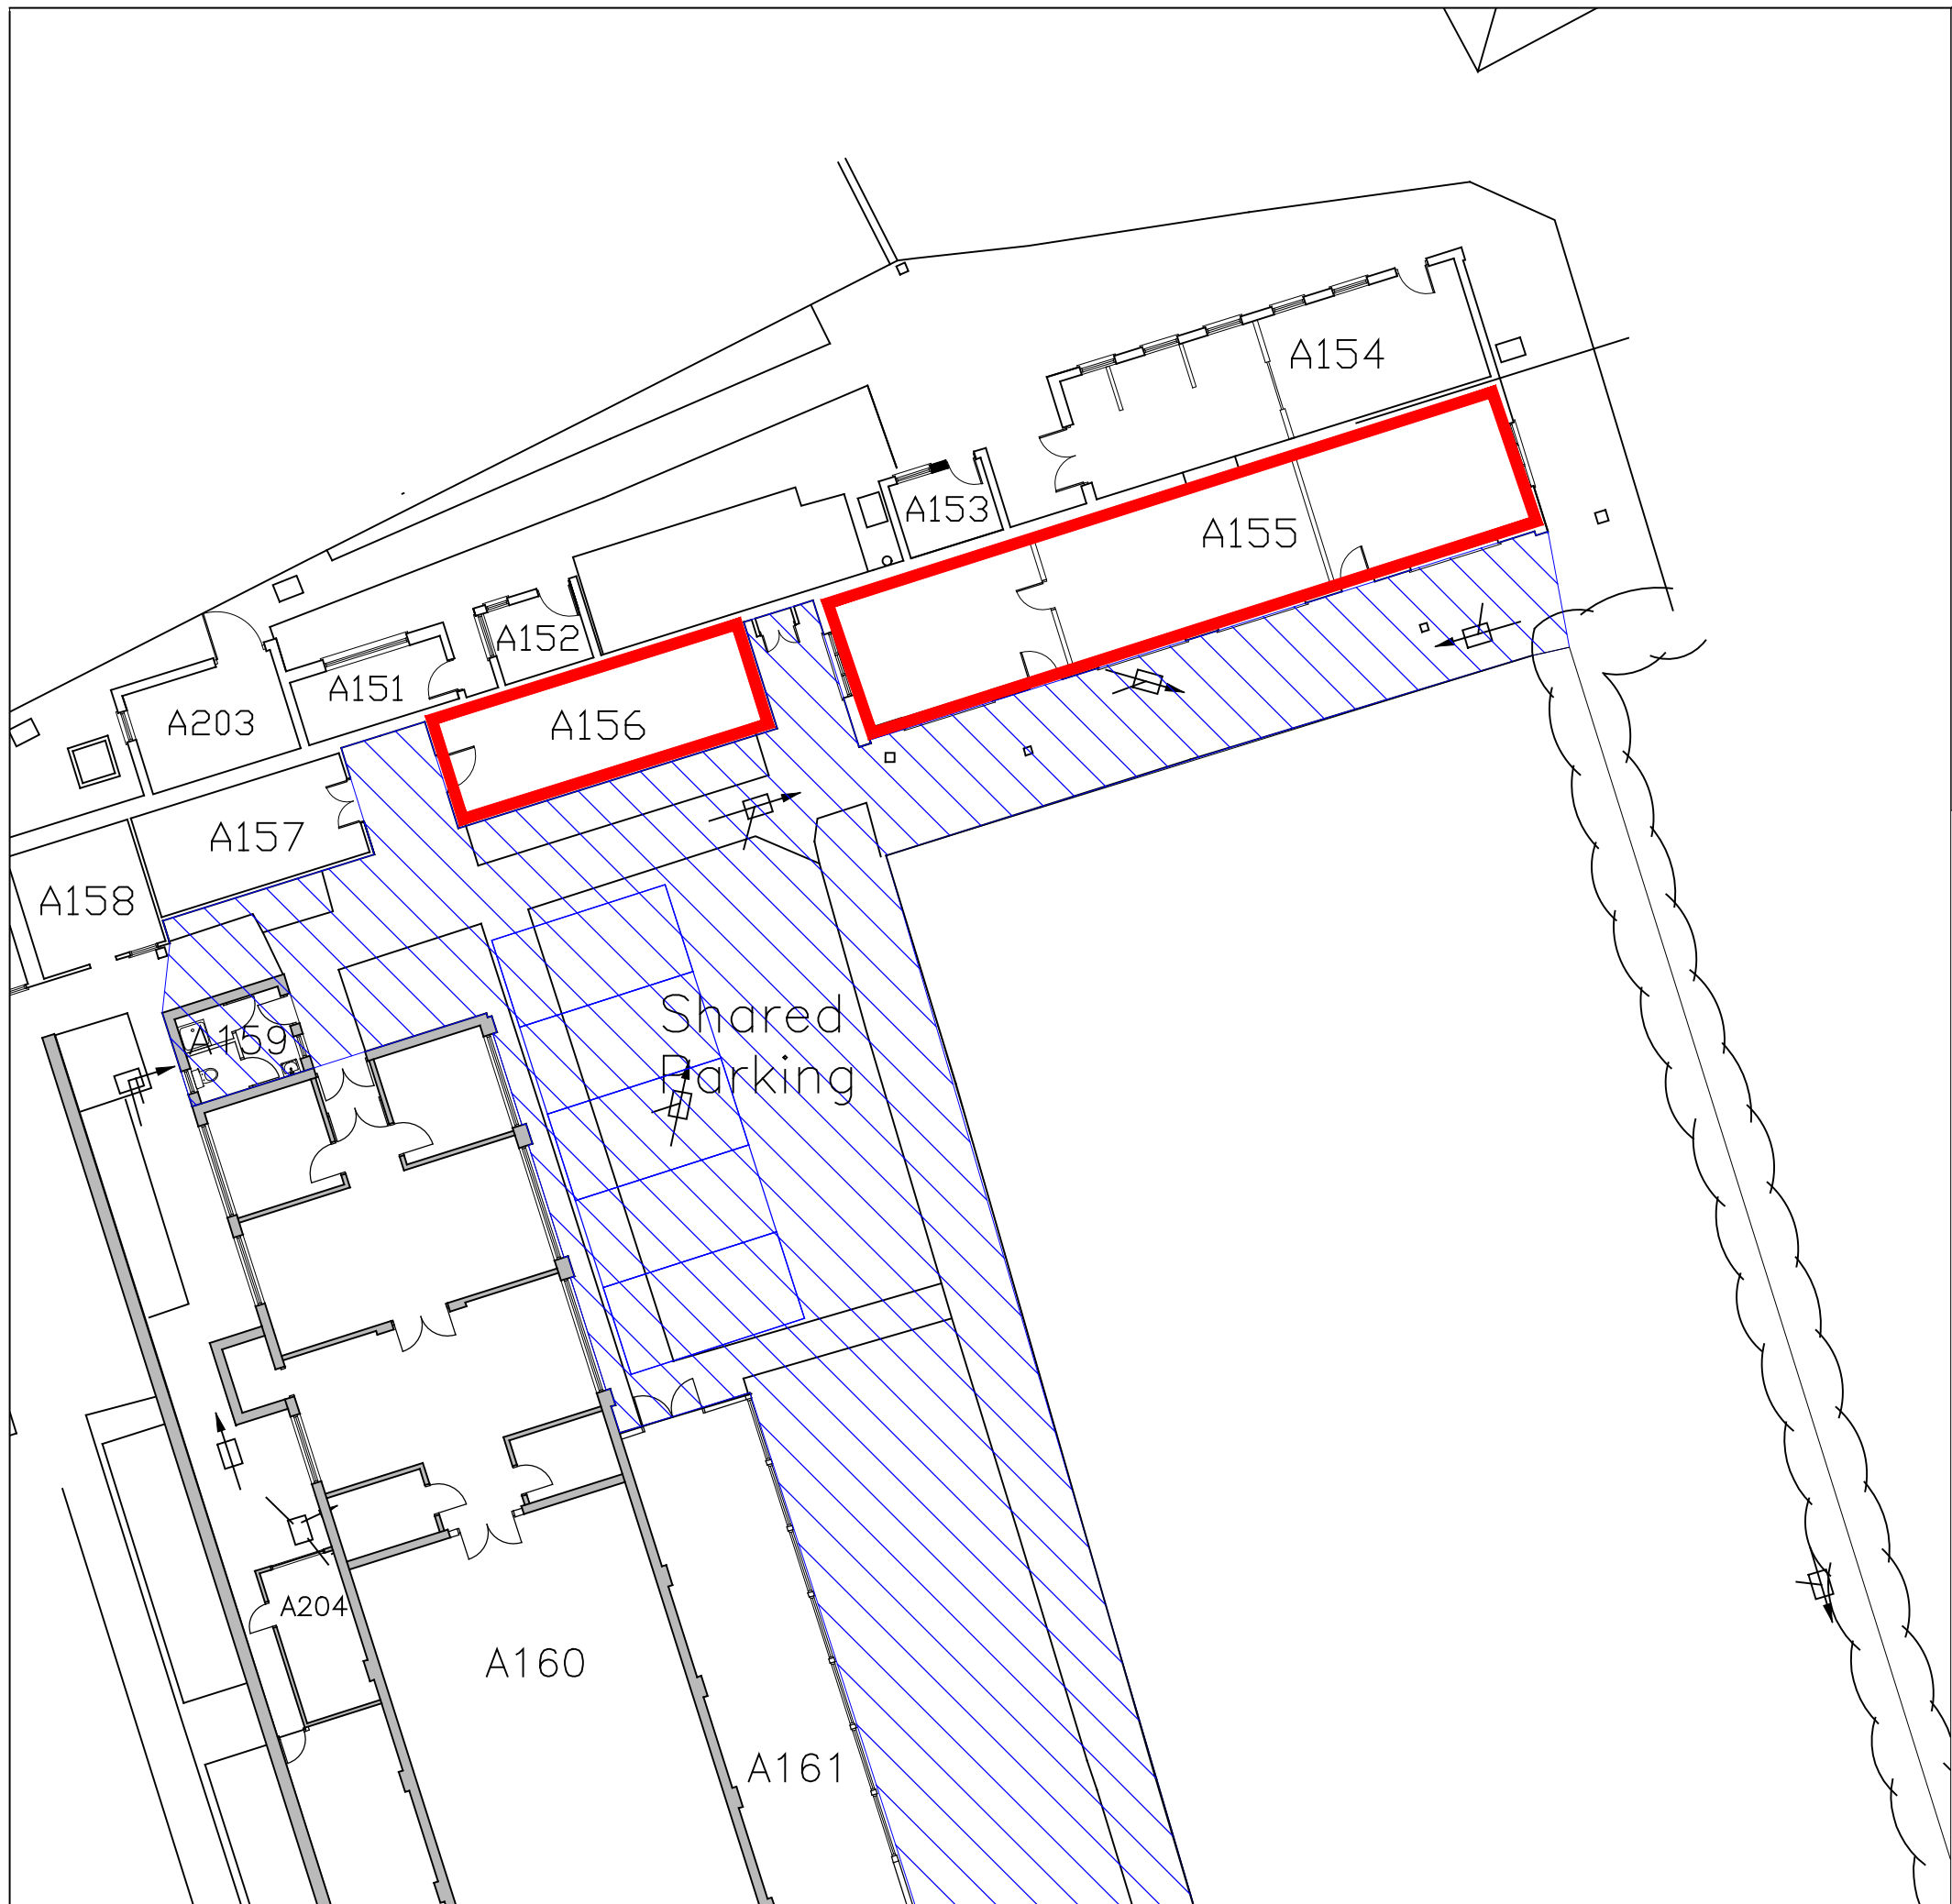

Rev	Description	Date	
CAD file reference		DREF	
Date Plotted		Time	
 University of Reading Facilities Management Directorate, Whiteknights, PO Box 235, Reading, RG6 6BW Tel. 0118 378 8958 Fax. 0118 975 3499			
Building			
A817 Cutbush Commercial A155 & A156			
Project			
Property Services Lettings			
Title			
Element Materials Demise & Location Plan			
Drawn	Date		
CAD	September 2022		
Job Number	Scale		
	NTS		
Building No.	Code	Drawing No.	Rev.
A817	B		RC