
Space Plan

Level 03 EAST

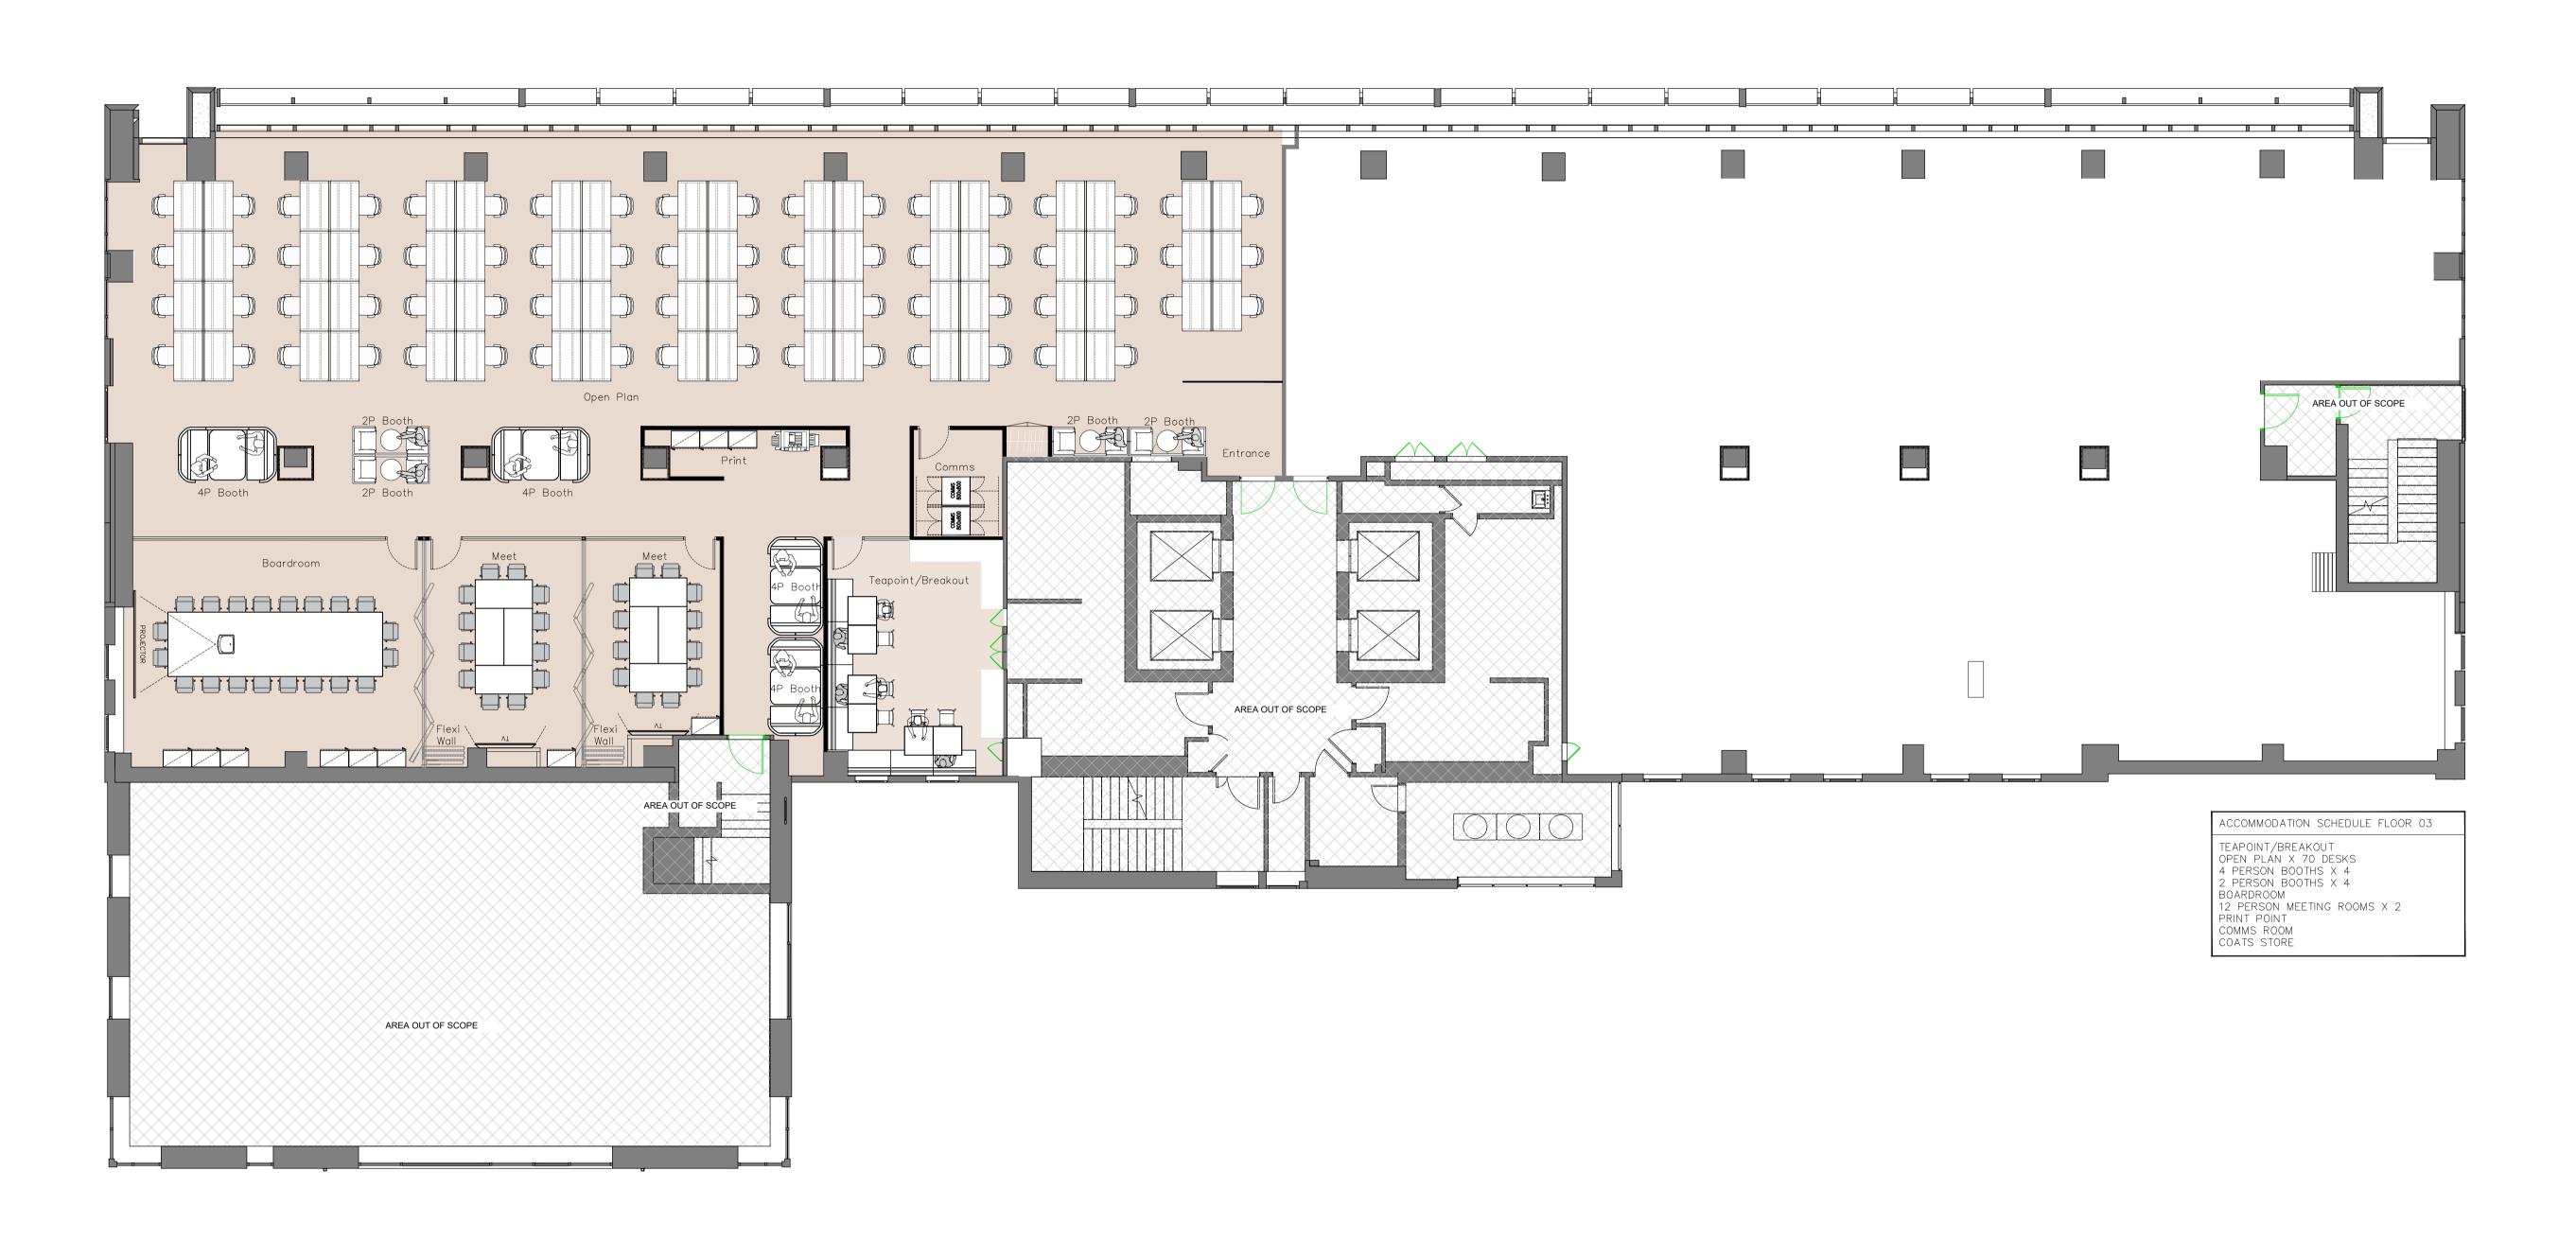



| | Drawing f | īrst produ | ced | | xx 19 | /12/20 |
|--|---------------------|-------------|------|--------------|--------------------------|--------|
| REV | DESCRIPTION | | | BY | DATE | |
| drawing status PRE CONSTRUCTION | | | | | | |
| | | | | | | |
| Address 210 Pentonville Road London | | | | | | |
| Project Number Ref | | Floor 03 | | Detail GA | Rev | |
| Drawing Title third Floor Test Fit Arrangement | | | | | | |
| Produ KL | ced by Scale 1:100@ | | | | ate Created 7/03/2025 | |
| CUF | RO W | ORKS | PACE | - | | |



5th Floor 85 Great Eastern Street London EC2A 3HY