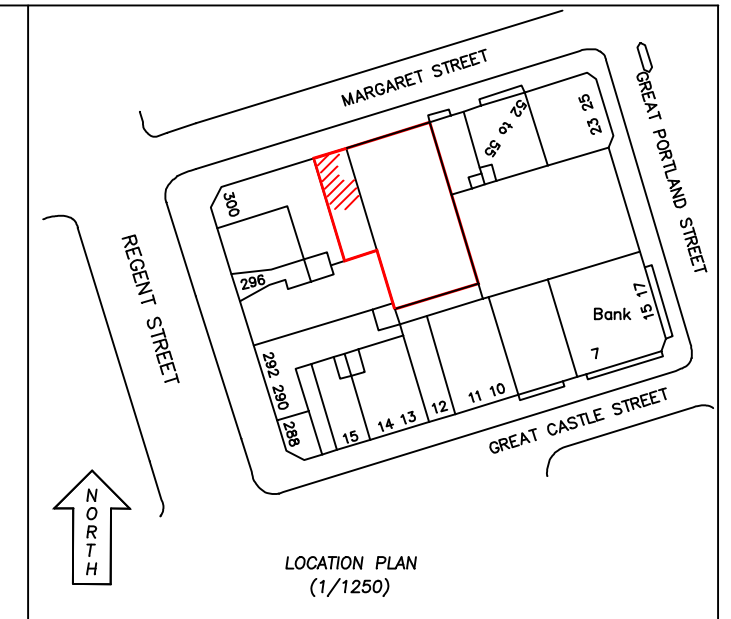
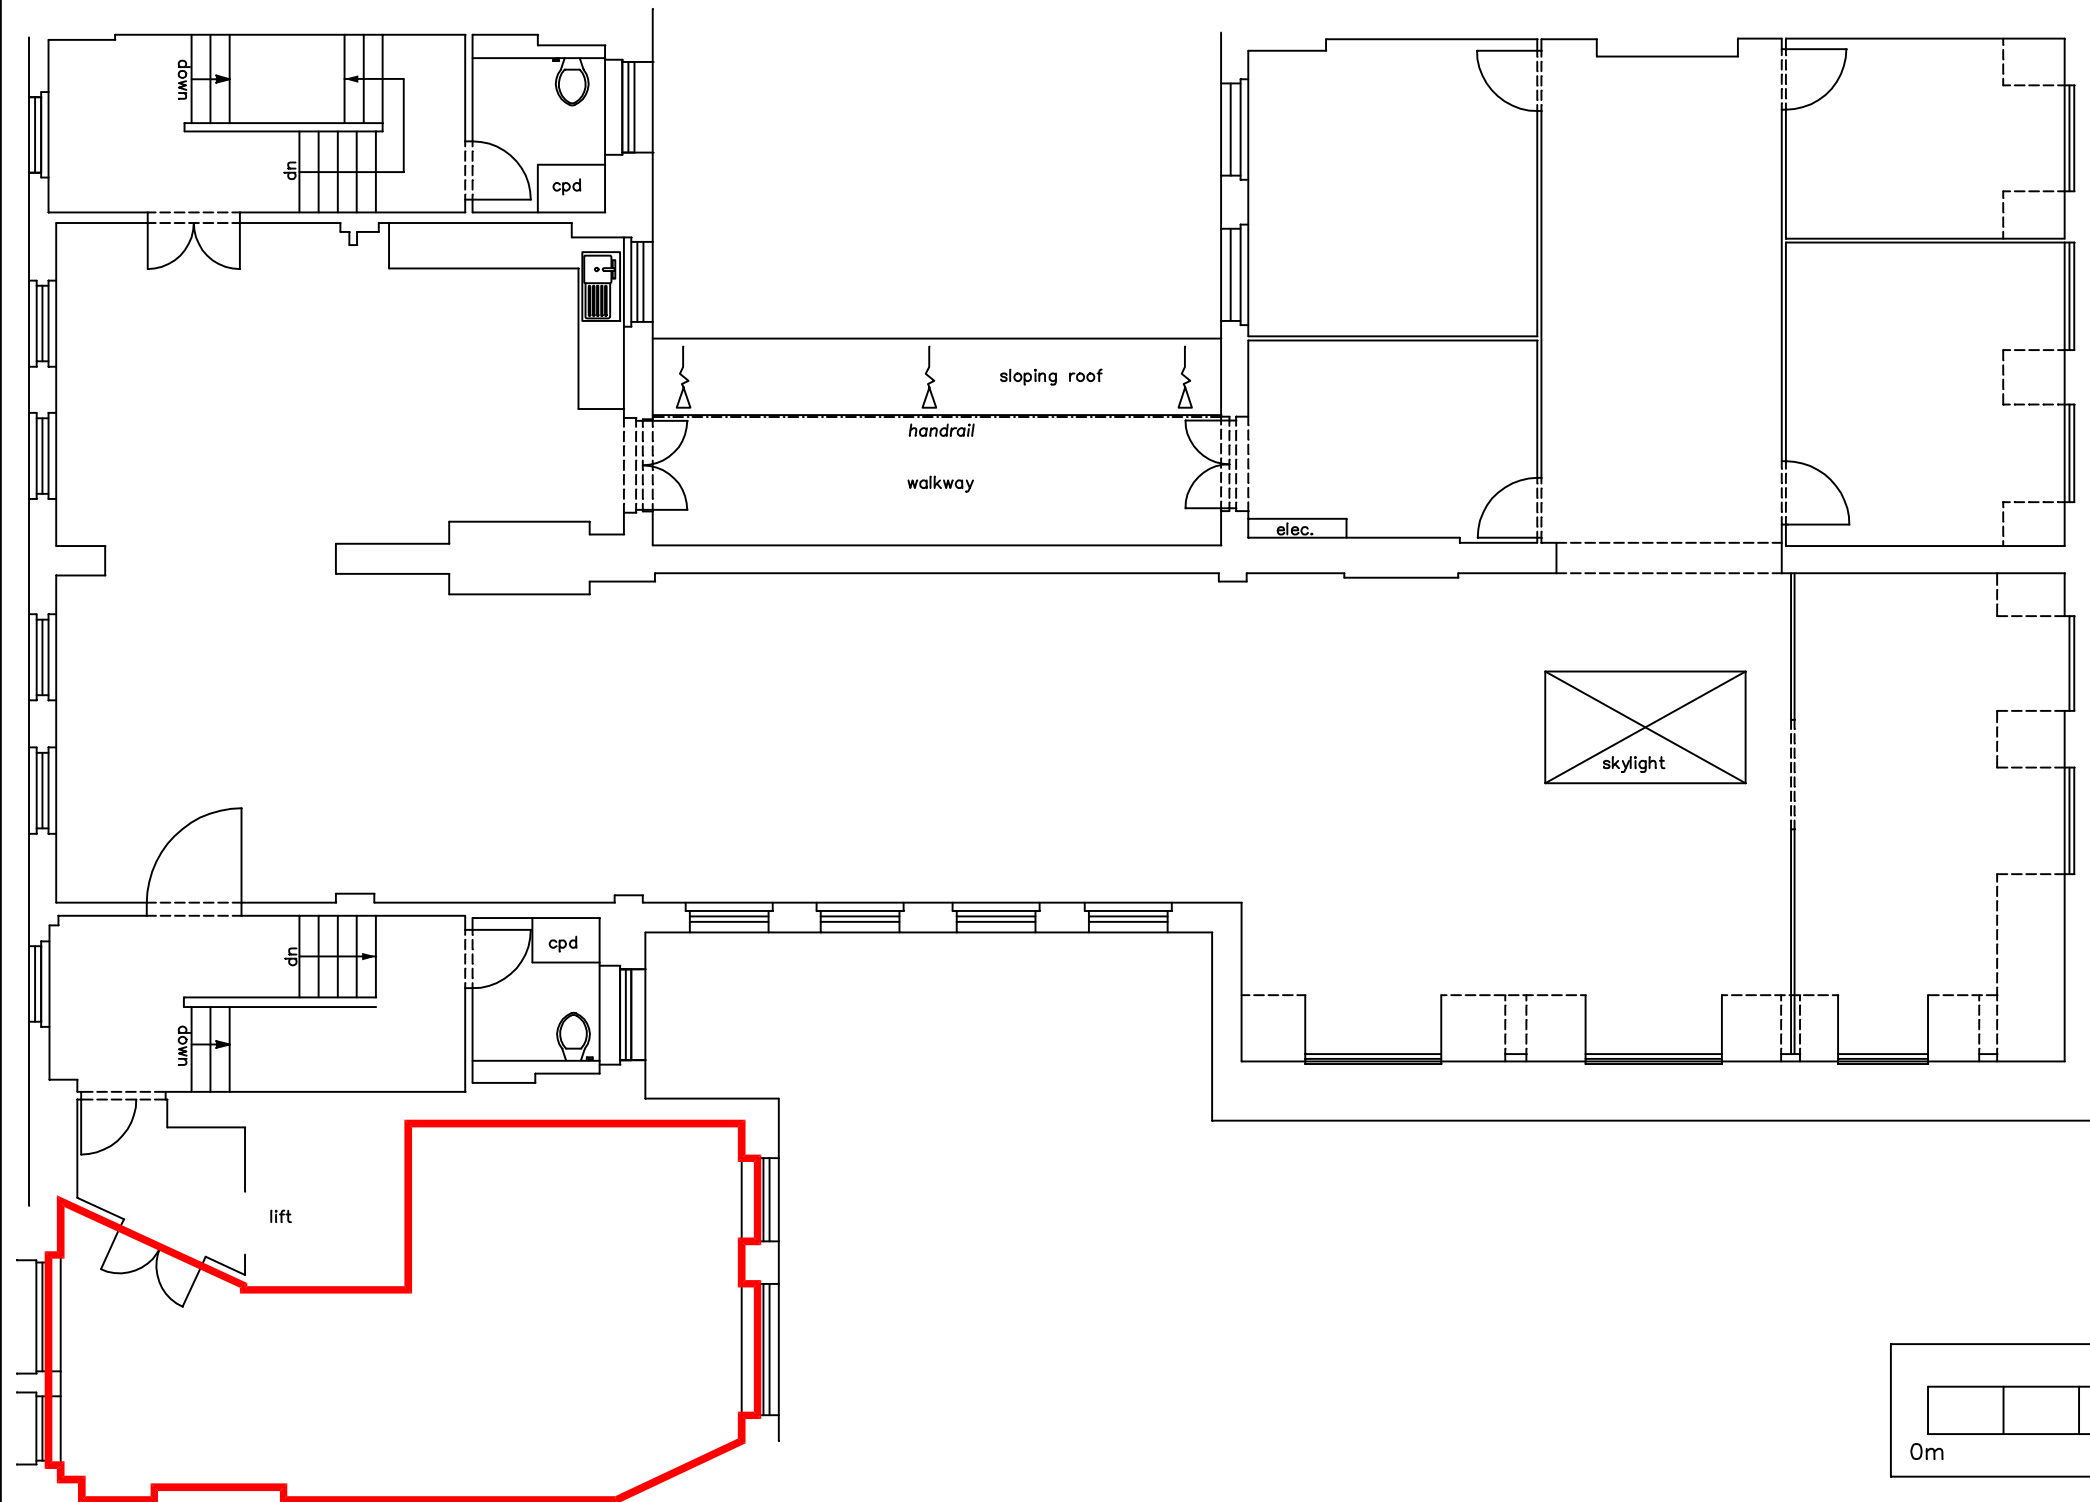


 GRYPHON SURVEYS Unit 5, Coptfold Hall Farm Writtle Road Margaretting, Essex, CM4 0EL Telephone: 01277-212794 e-mail: admin@gryphonsurveys.co.uk www.gryphonsurveys.co.uk	Project:	47-50 MARGARET STREET LONDON, W1	Drawn LJR	Ref: G8208-1
	Title:	THIRD FLOOR (WEST) LEASE PLAN	Checked	
			Scale 1/100@a3	
			Date 07/25	